
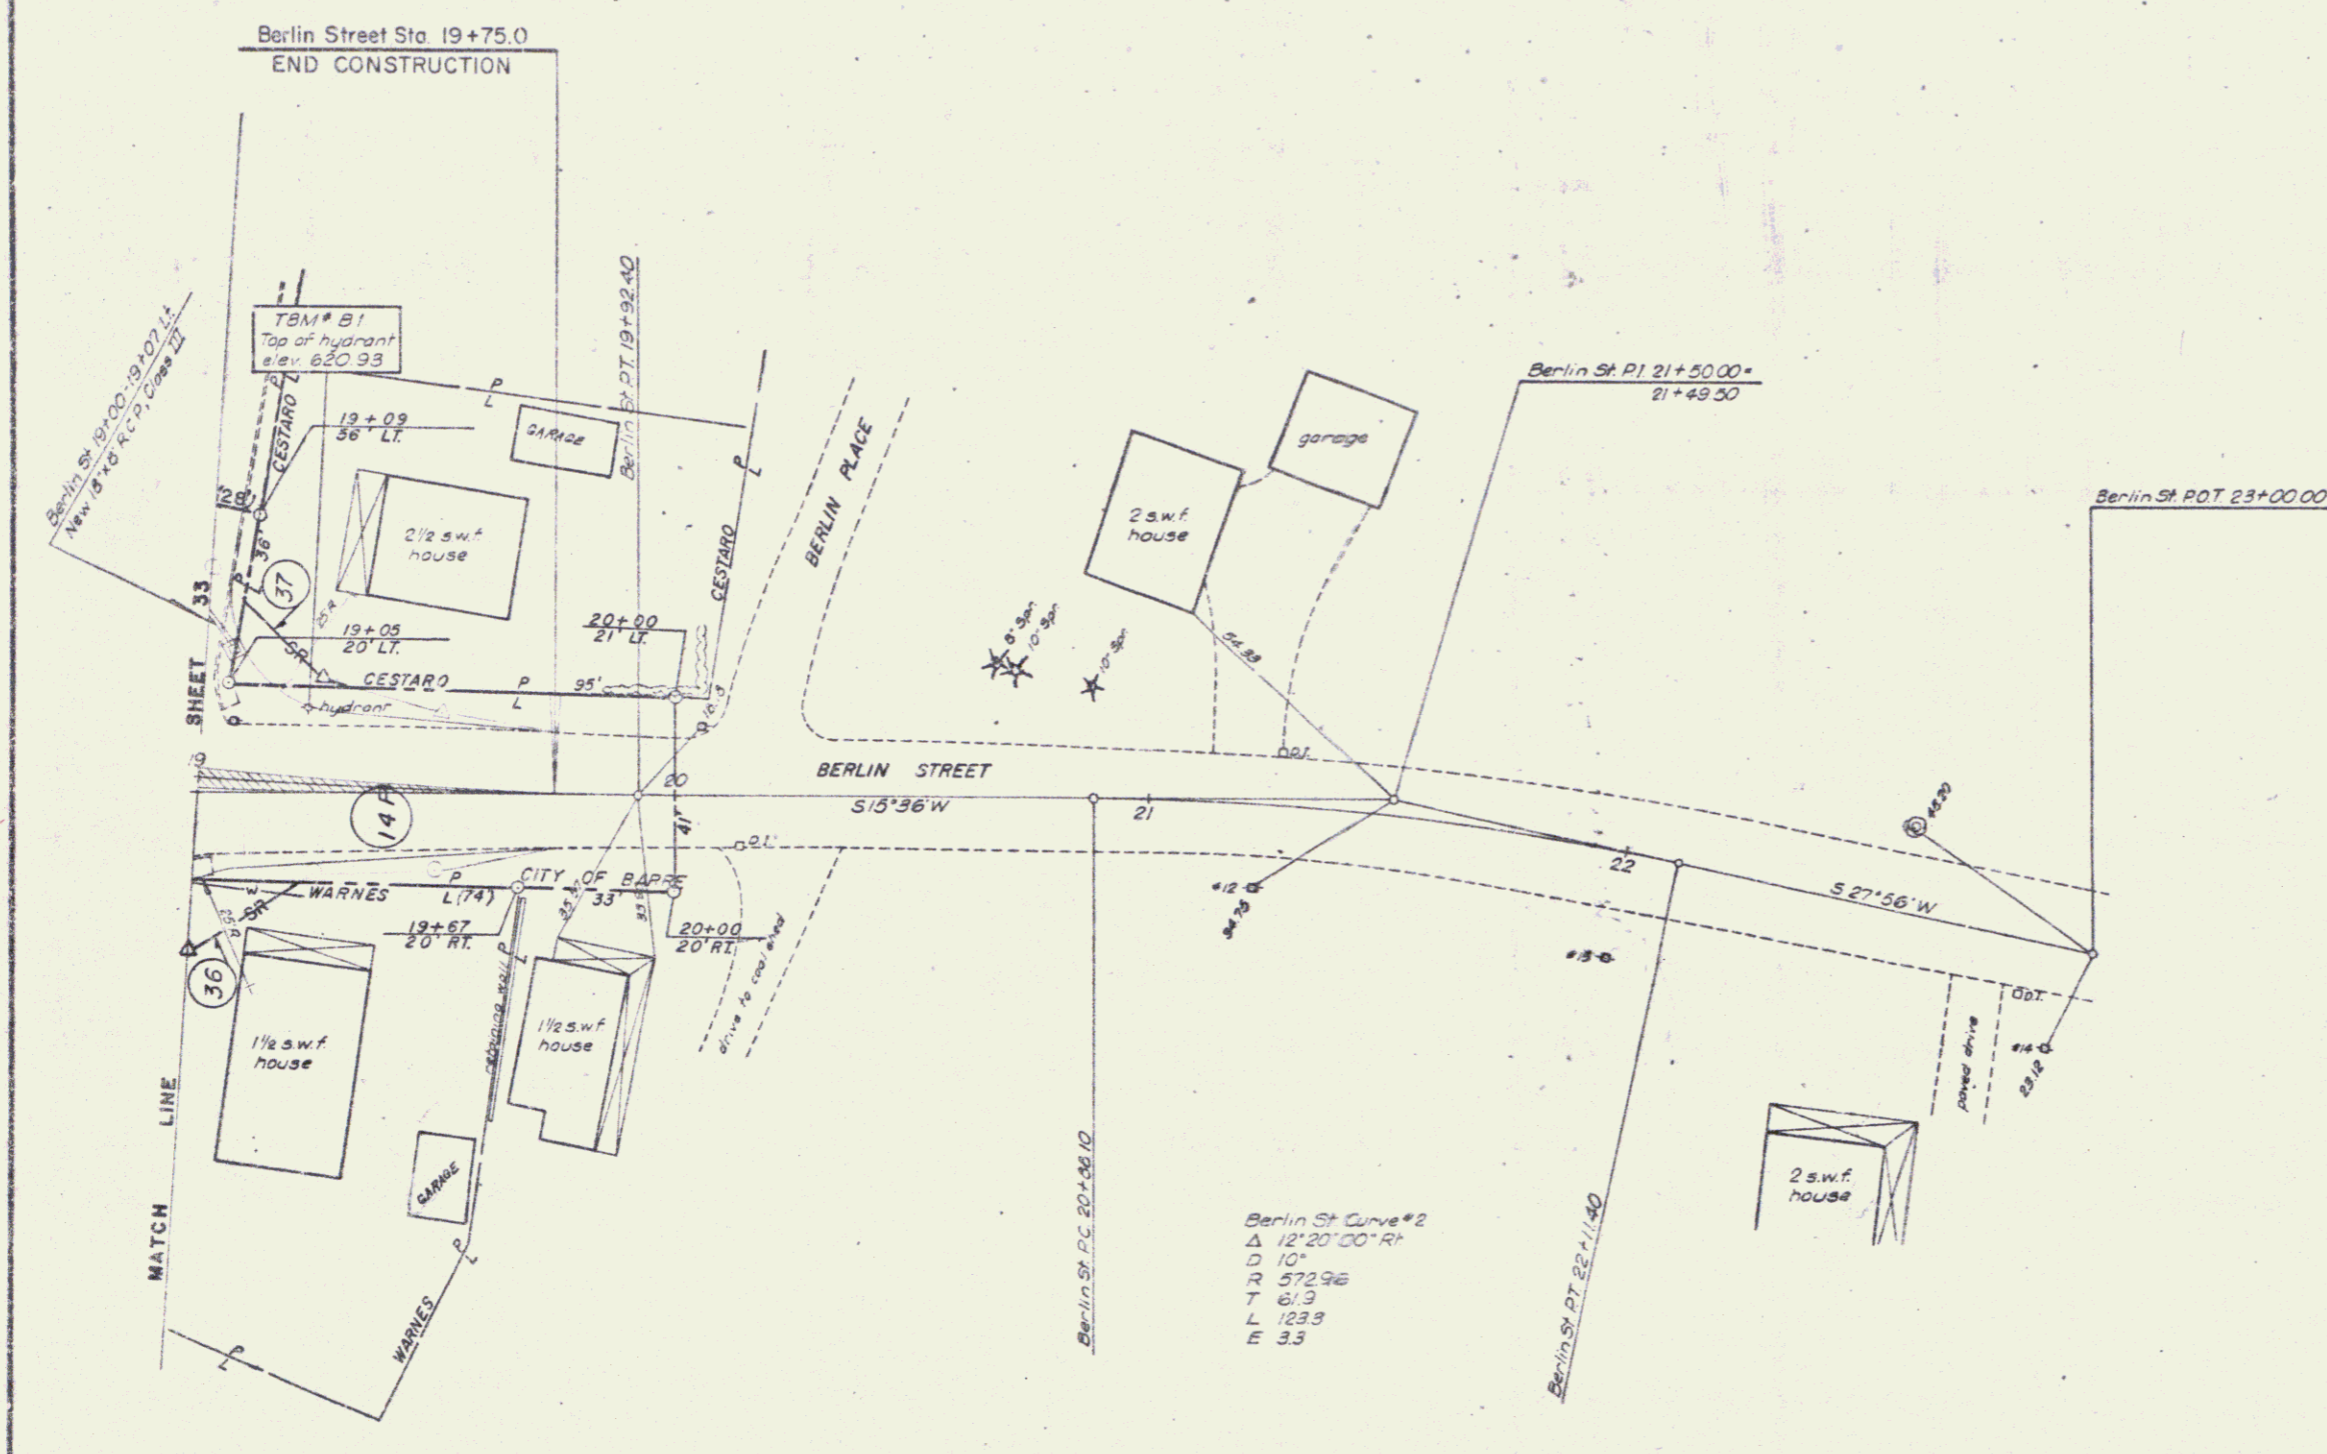


VERTICAL GRANITE CURB, ITEM 556-B  
 Berlin Street  
 19+04 - 19+07 (on Railroad St.)

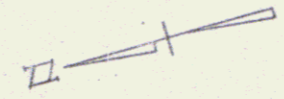

Berlin St Curve #2  
 Δ 121°20'00" R  
 D 101'  
 R 572.96  
 T 61.9  
 L 123.9  
 E 3.3

SCALE = 1" = 20'

BERLIN STREET	
STATE OF VERMONT	
DEPARTMENT OF HIGHWAYS	
SURVEYED BY	Jewett DATE 8-70
DRAWN BY	Rock DATE 3-71
TRACED BY	C.E.M. DATE 3-70
BERLIN-BARRE	
PROJ. NO.	NO. 026-(17)
SHEET	43 OF 53

16