


Note: All rock fill along stream is a non-pay item and is taken from rock cut. All channel excavation is to be paid for as common excavation.

Parcel	Kind of Instrument	Date of Instrument	Grantor	Grantee	Recorded Book Page Date	Remarks
A B C D E F	Q.C.D.	12-23-32	Lillian H. Towne	St. of Vt.	15 563 1-17-33	

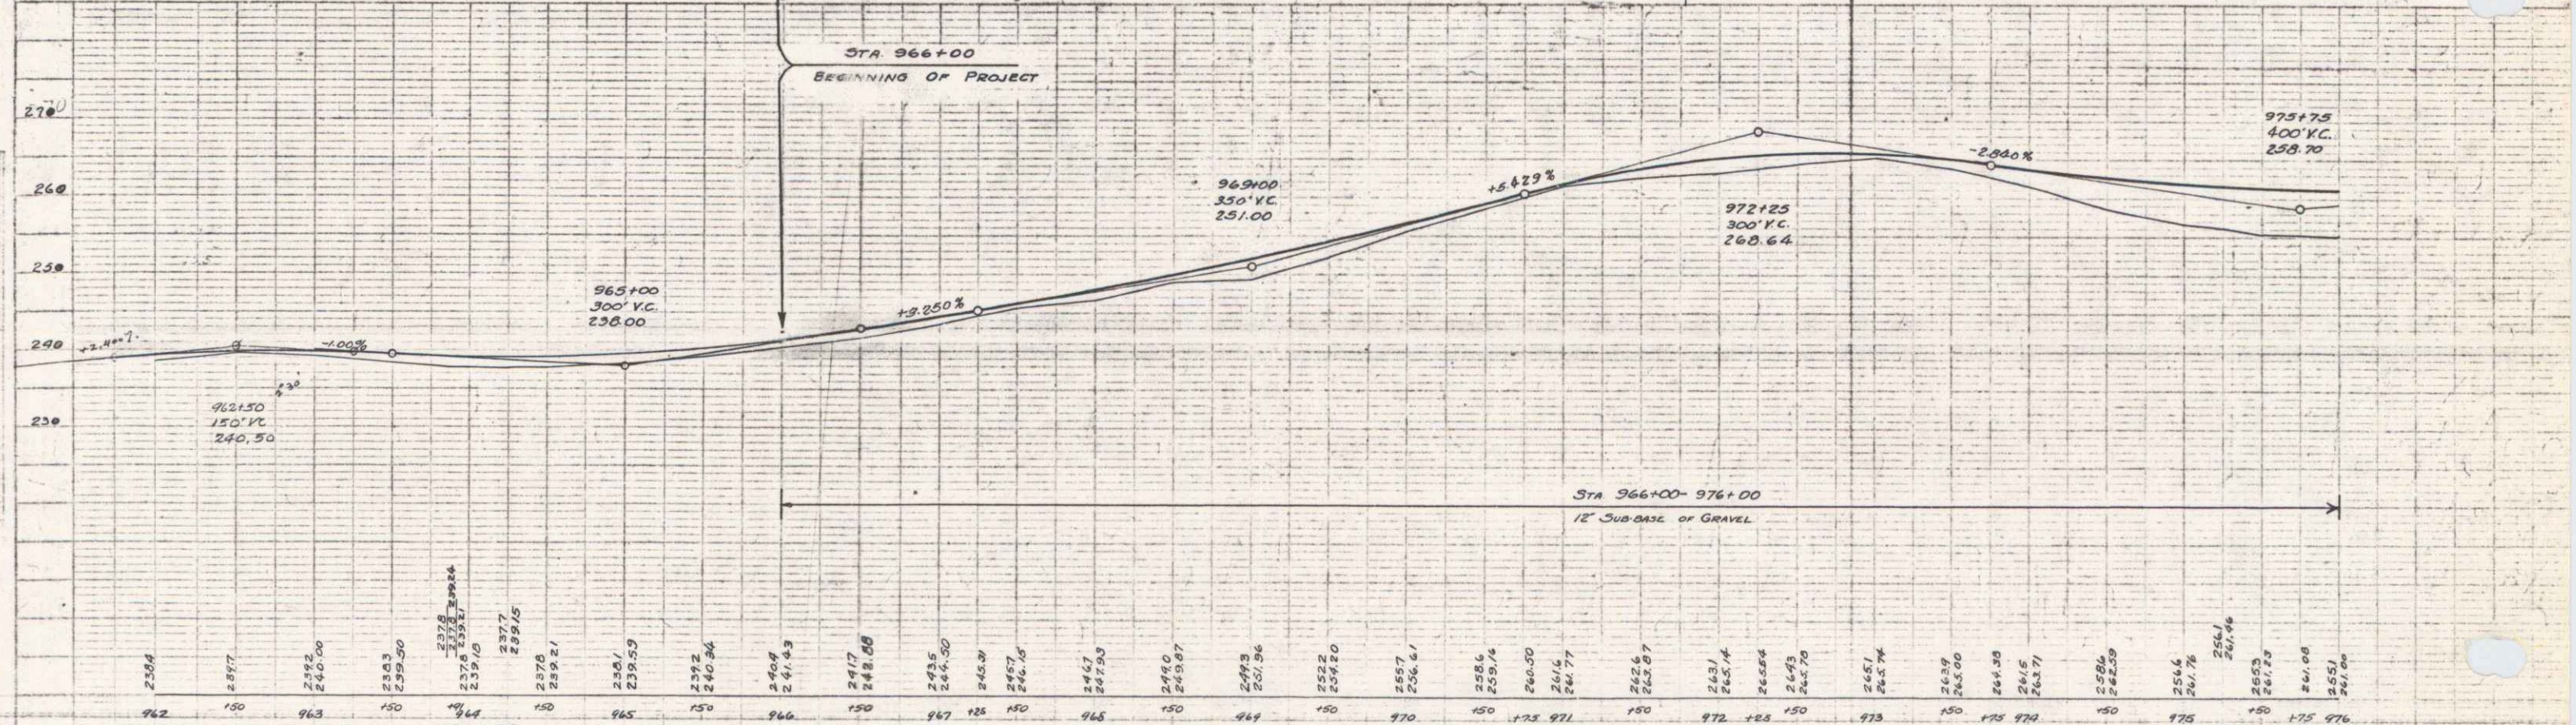

BM #3 SPIKE IN TRUNK 12 IN MAPLE 23 FT. RT. STA. 973+07 ELEV. 265.54  
 BM #52 SPIKE IN ROOT 20 IN MAPLE 25 FT. RT. STA. 966+05 ELEV. 241.34