


Parcel	Kind of Instrument	Date of Instrument	Grantor	Grantee	Recorded City/Field	Book Page	Date	Remarks
B-C-DEE	Q.C.D.	12-23-32	Lillian M. Towne	St. J. Vt.	15	263	1-17-33	Cu. Sta. 916+75
A	W.D.A.E.	8-16-42	C.S. CANNING	ST OF VT	17	410-11	8-16-42	

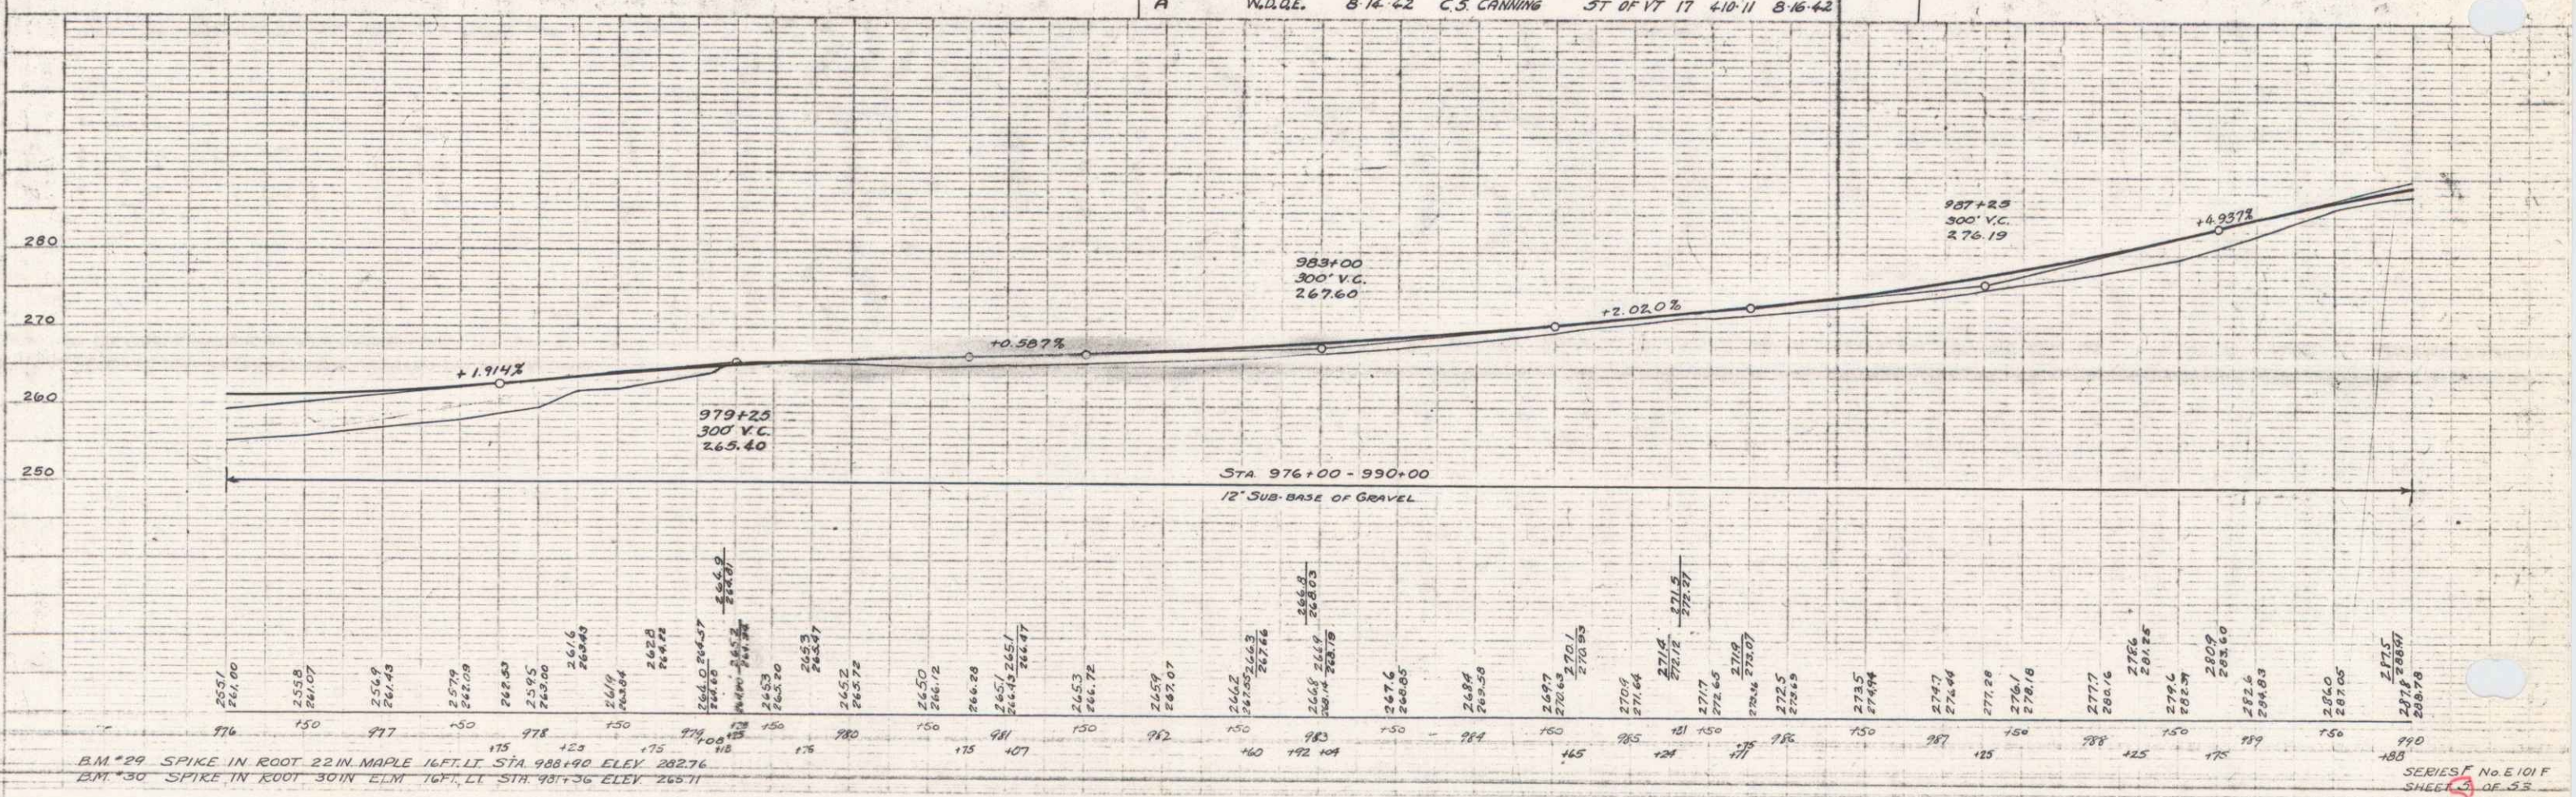

B.M. 29 SPIKE IN ROOT 22 IN MAPLE 16 FT. LI. STA. 988+90 ELEV. 282.76
 B.M. 30 SPIKE IN ROOT 30 IN 21 IN 16 FT. LI. STA. 983+15 ELEV. 282.71

5