


PLAN
 SURVEYED BY
 CHAS. W. BROWN
 DATE 10-1-51
 NOTE: SEE SHEET 101 F. OF THIS SERIES

PLAN
 SURVEYED BY
 CHAS. W. BROWN
 DATE 10-1-51
 NOTE: SEE SHEET 101 F. OF THIS SERIES

Parcel	Kind of Instrument	Date of Instrument	Grantor	Grantee	Recorded	Remarks
A-B-C-D-E-F	Q.C.D.	12-23-32	Lillian M. Towne	St. W.	15	1-17-33 JANCOUANE CUL #1
A'-B'	Q.C.D.	12-22-32	"	"	17	33 1-23-33
A-B-C-D-E-F-A'	Q.C.D.	12-23-32	MELVIN COLTON	"	17	33 1-23-33

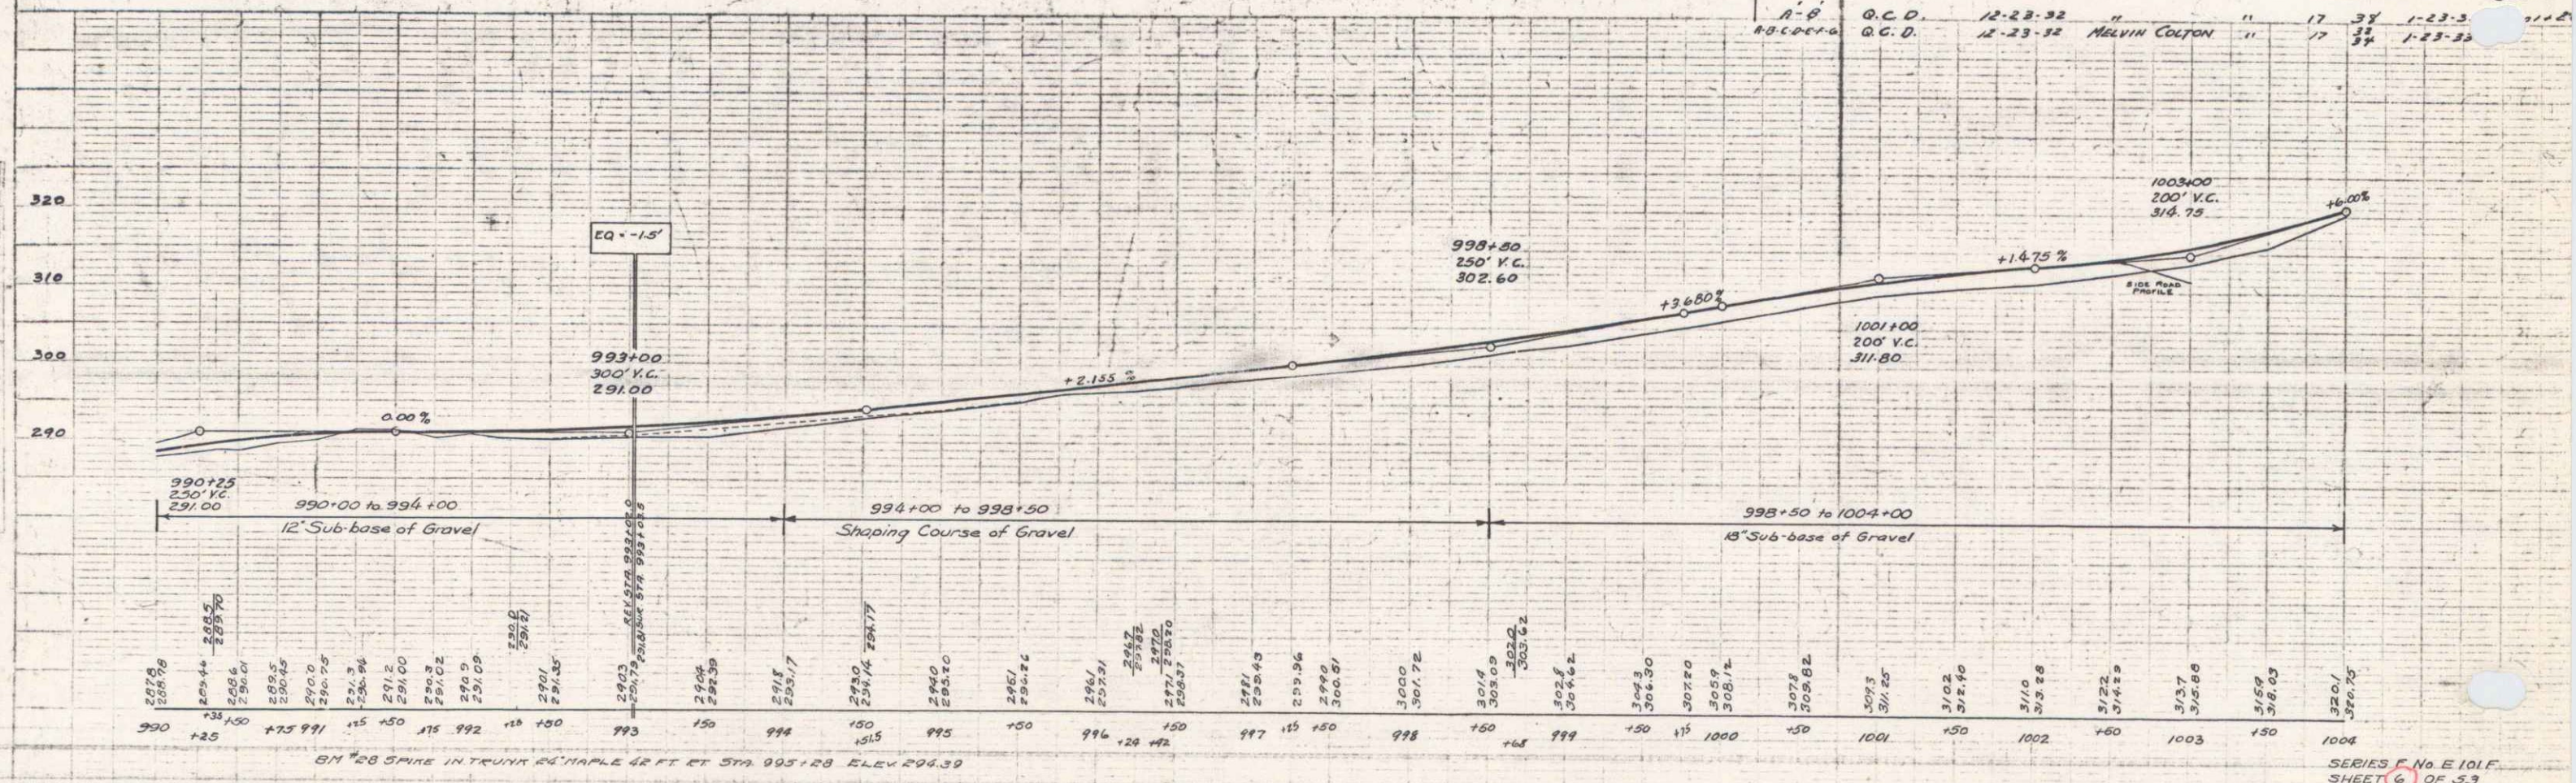

6