


PROJ. NO.	STATE	PROJ. NO.	YEAR	SHEET NO.	TOTAL SHEETS
101-F			1933	5	10

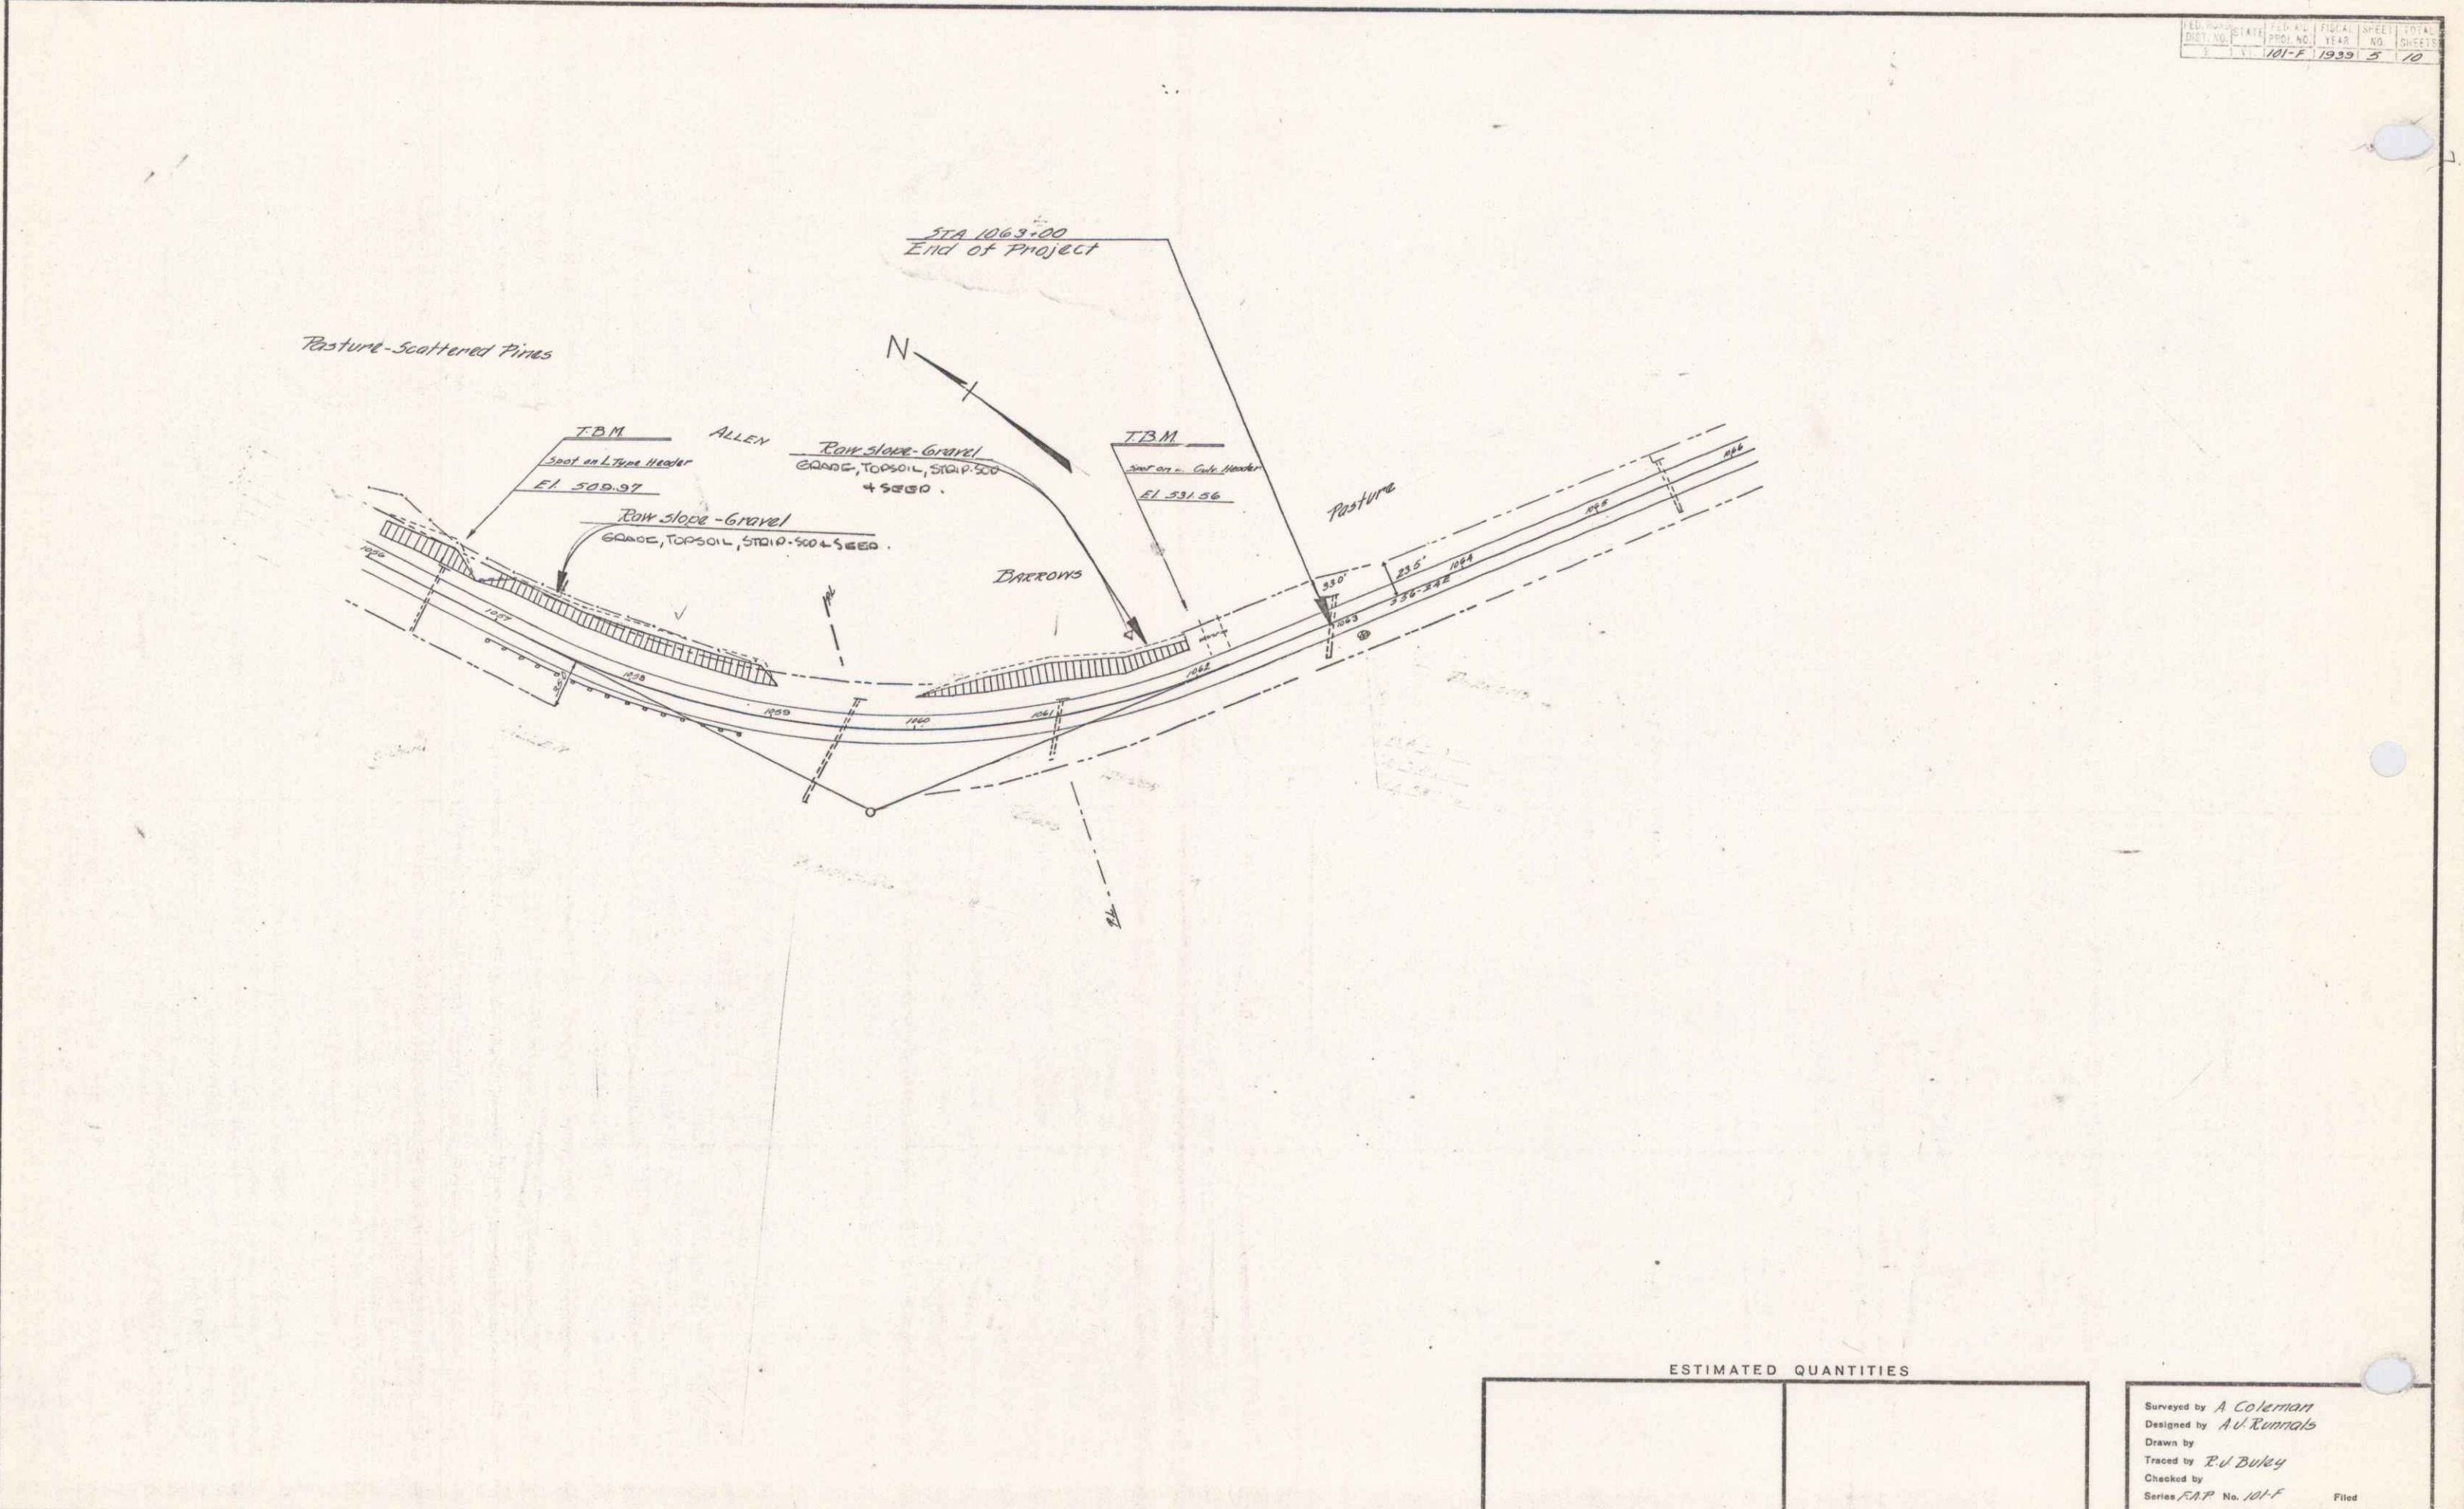

ESTIMATED QUANTITIES

--	--

Surveyed by A. Coleman  
 Designed by A. V. Kuntz  
 Drawn by  
 Traced by E. J. Duley  
 Checked by  
 Series F.A.P. No. 101-F  
 Sheet 5 of 10 Sheets

13 (10C)