


PARCEL AND DATE OF GRANTOR GRANTEE RECORDED REMARKS
 INSTRUMENT INJUNCTION SURVEYOR
 A Q.C.O. 12-23-32 H.D. & A. MINER STA. 17 39 1-23-33

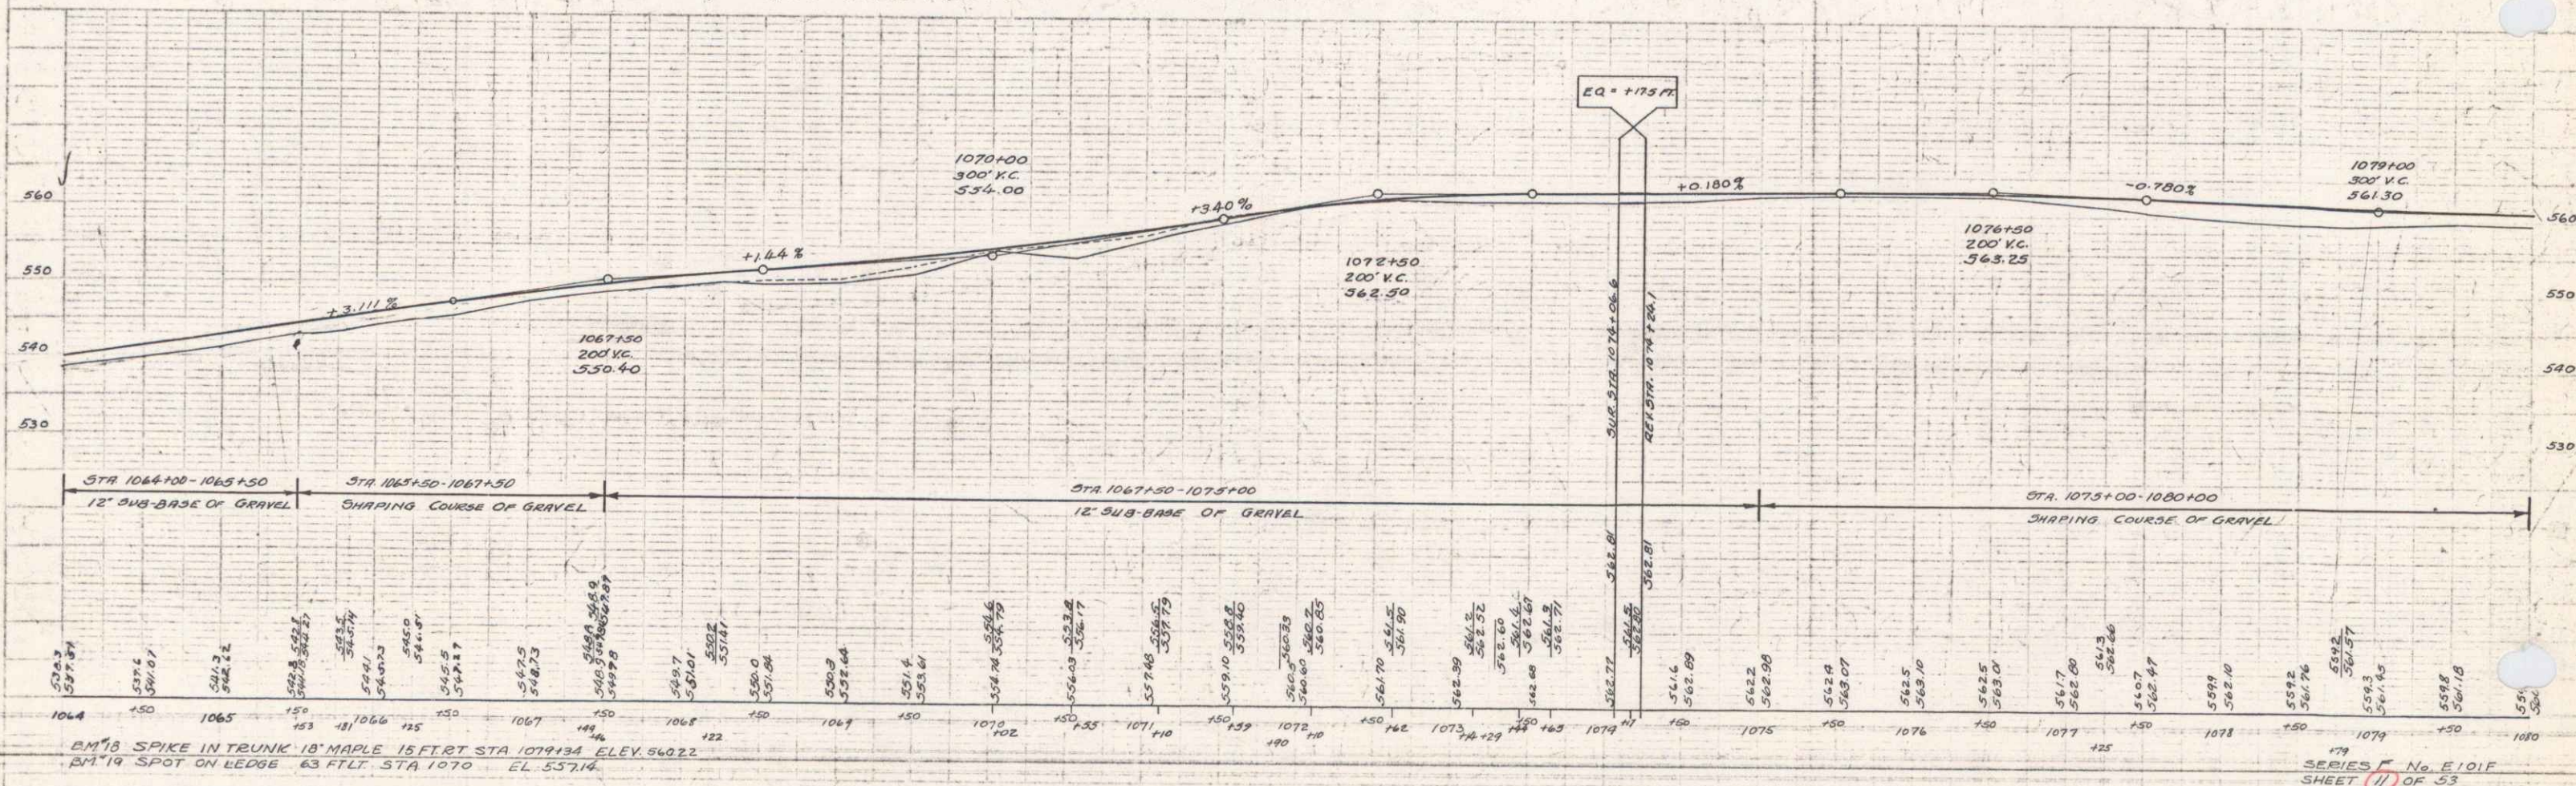

BM 18 SPIKE IN TRUNK 18' MAPLE 15 FT. ST STA 1079+34 ELEV. 560.22
 BM 19 SPOT ON LEDGE 43 FT. ST STA 1070 EL. 557.14