
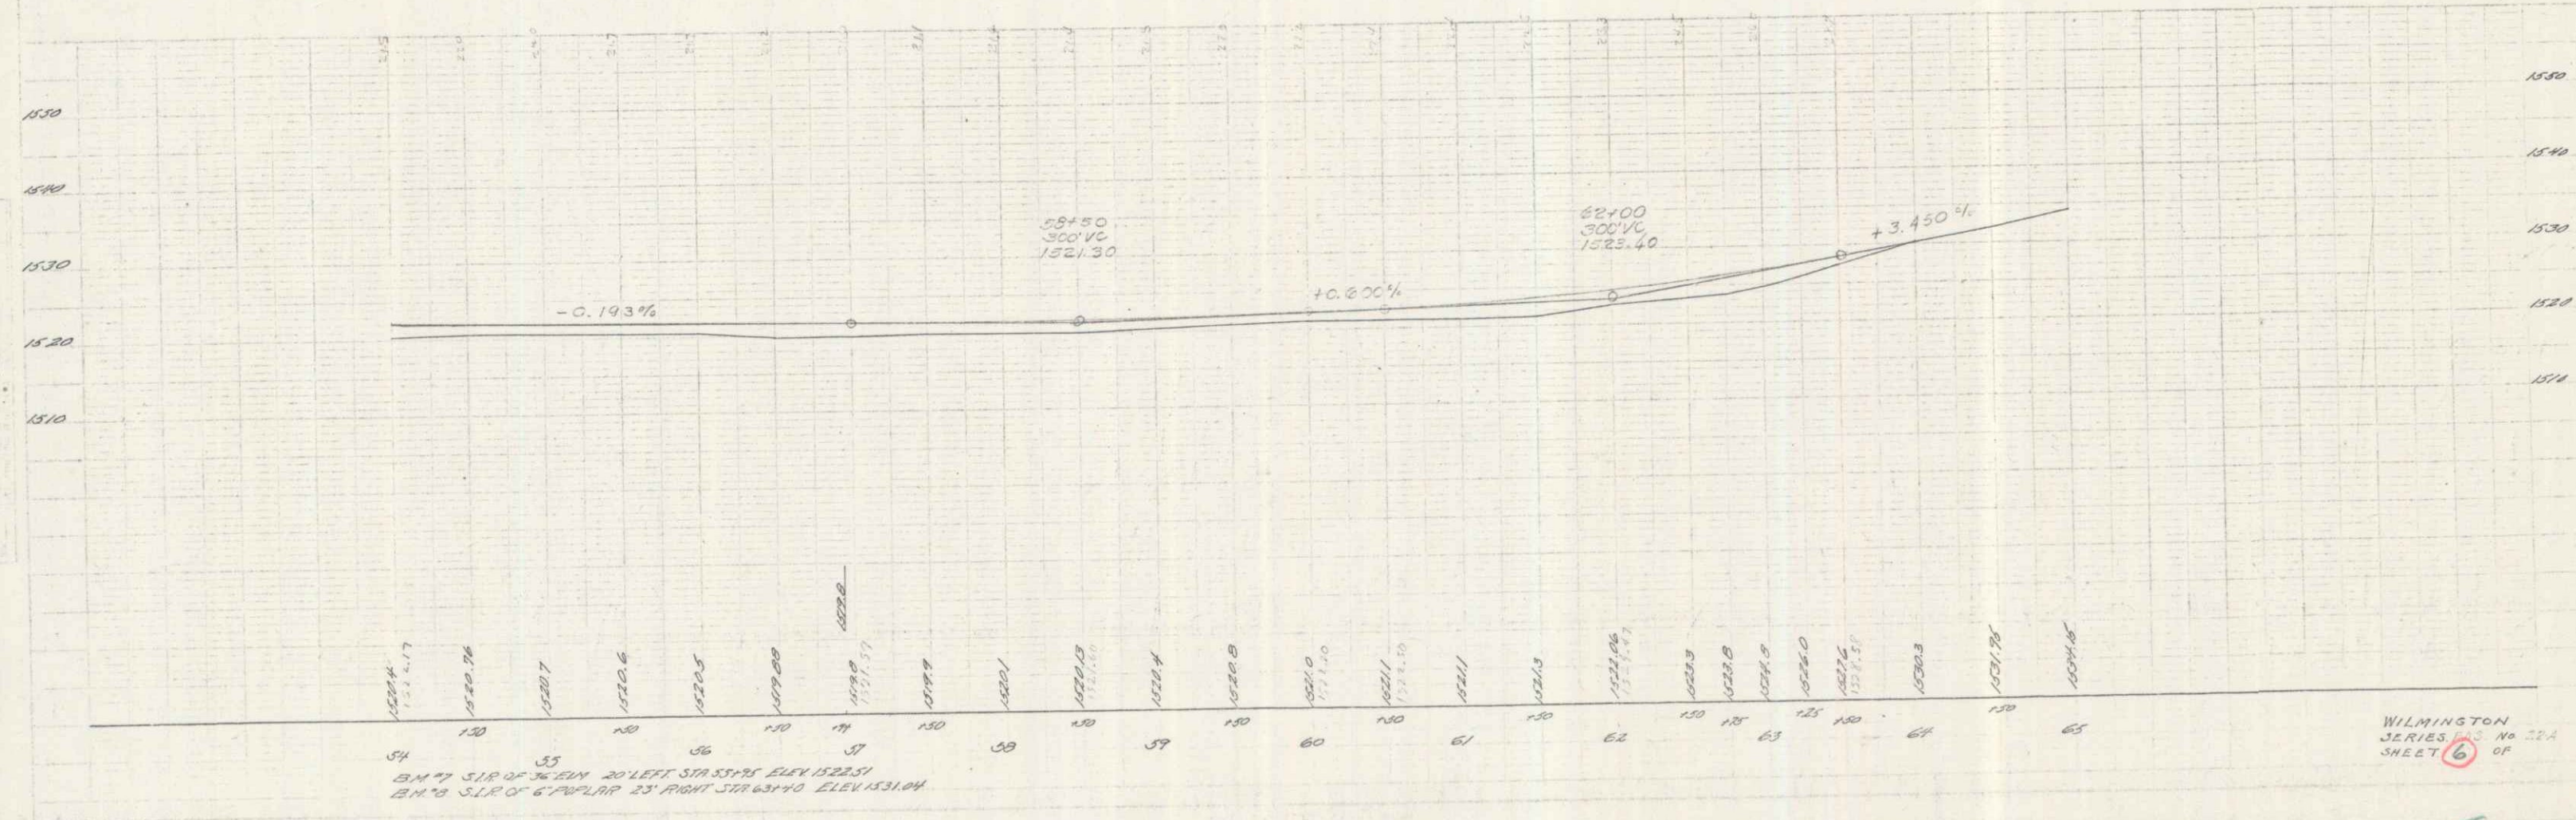


F.S. BARRETT  
E.R. ROGERS

F.S. BARRETT  
E.R. ROGERS

Δ 14-0817  
D 1-95  
K 329.2  
T 403.7  
L 007.6  
E 250.

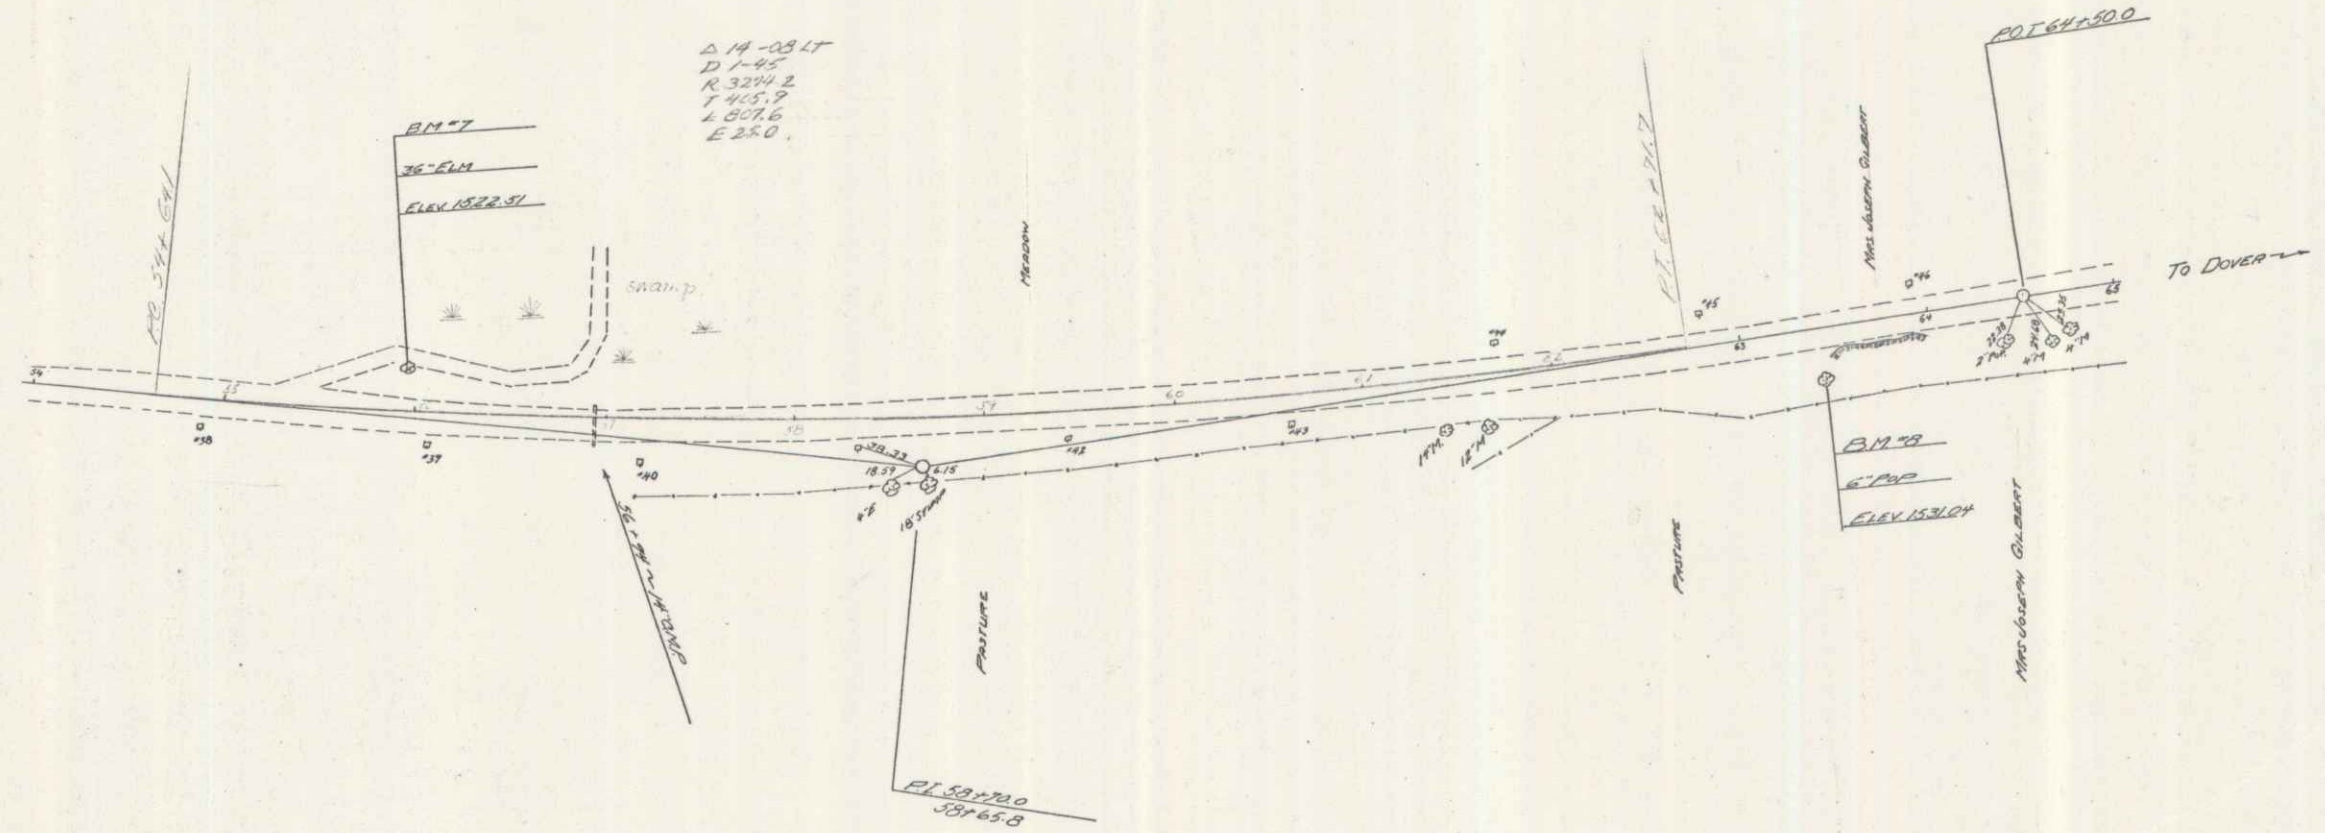

BM 7 SUR OF SECTION 20' LEFT STA 35+75 ELEV 1522.51  
BM 8 SUR OF SECTION 23' RIGHT STA 63+10 ELEV 1531.04