


FED. ROAD DIST. NO.	STATE	FED. AID PROJ. NO.	FISCAL YEAR	TOTAL SHEETS
P.W.A. DOCKET No. V. 1092-F-5				2

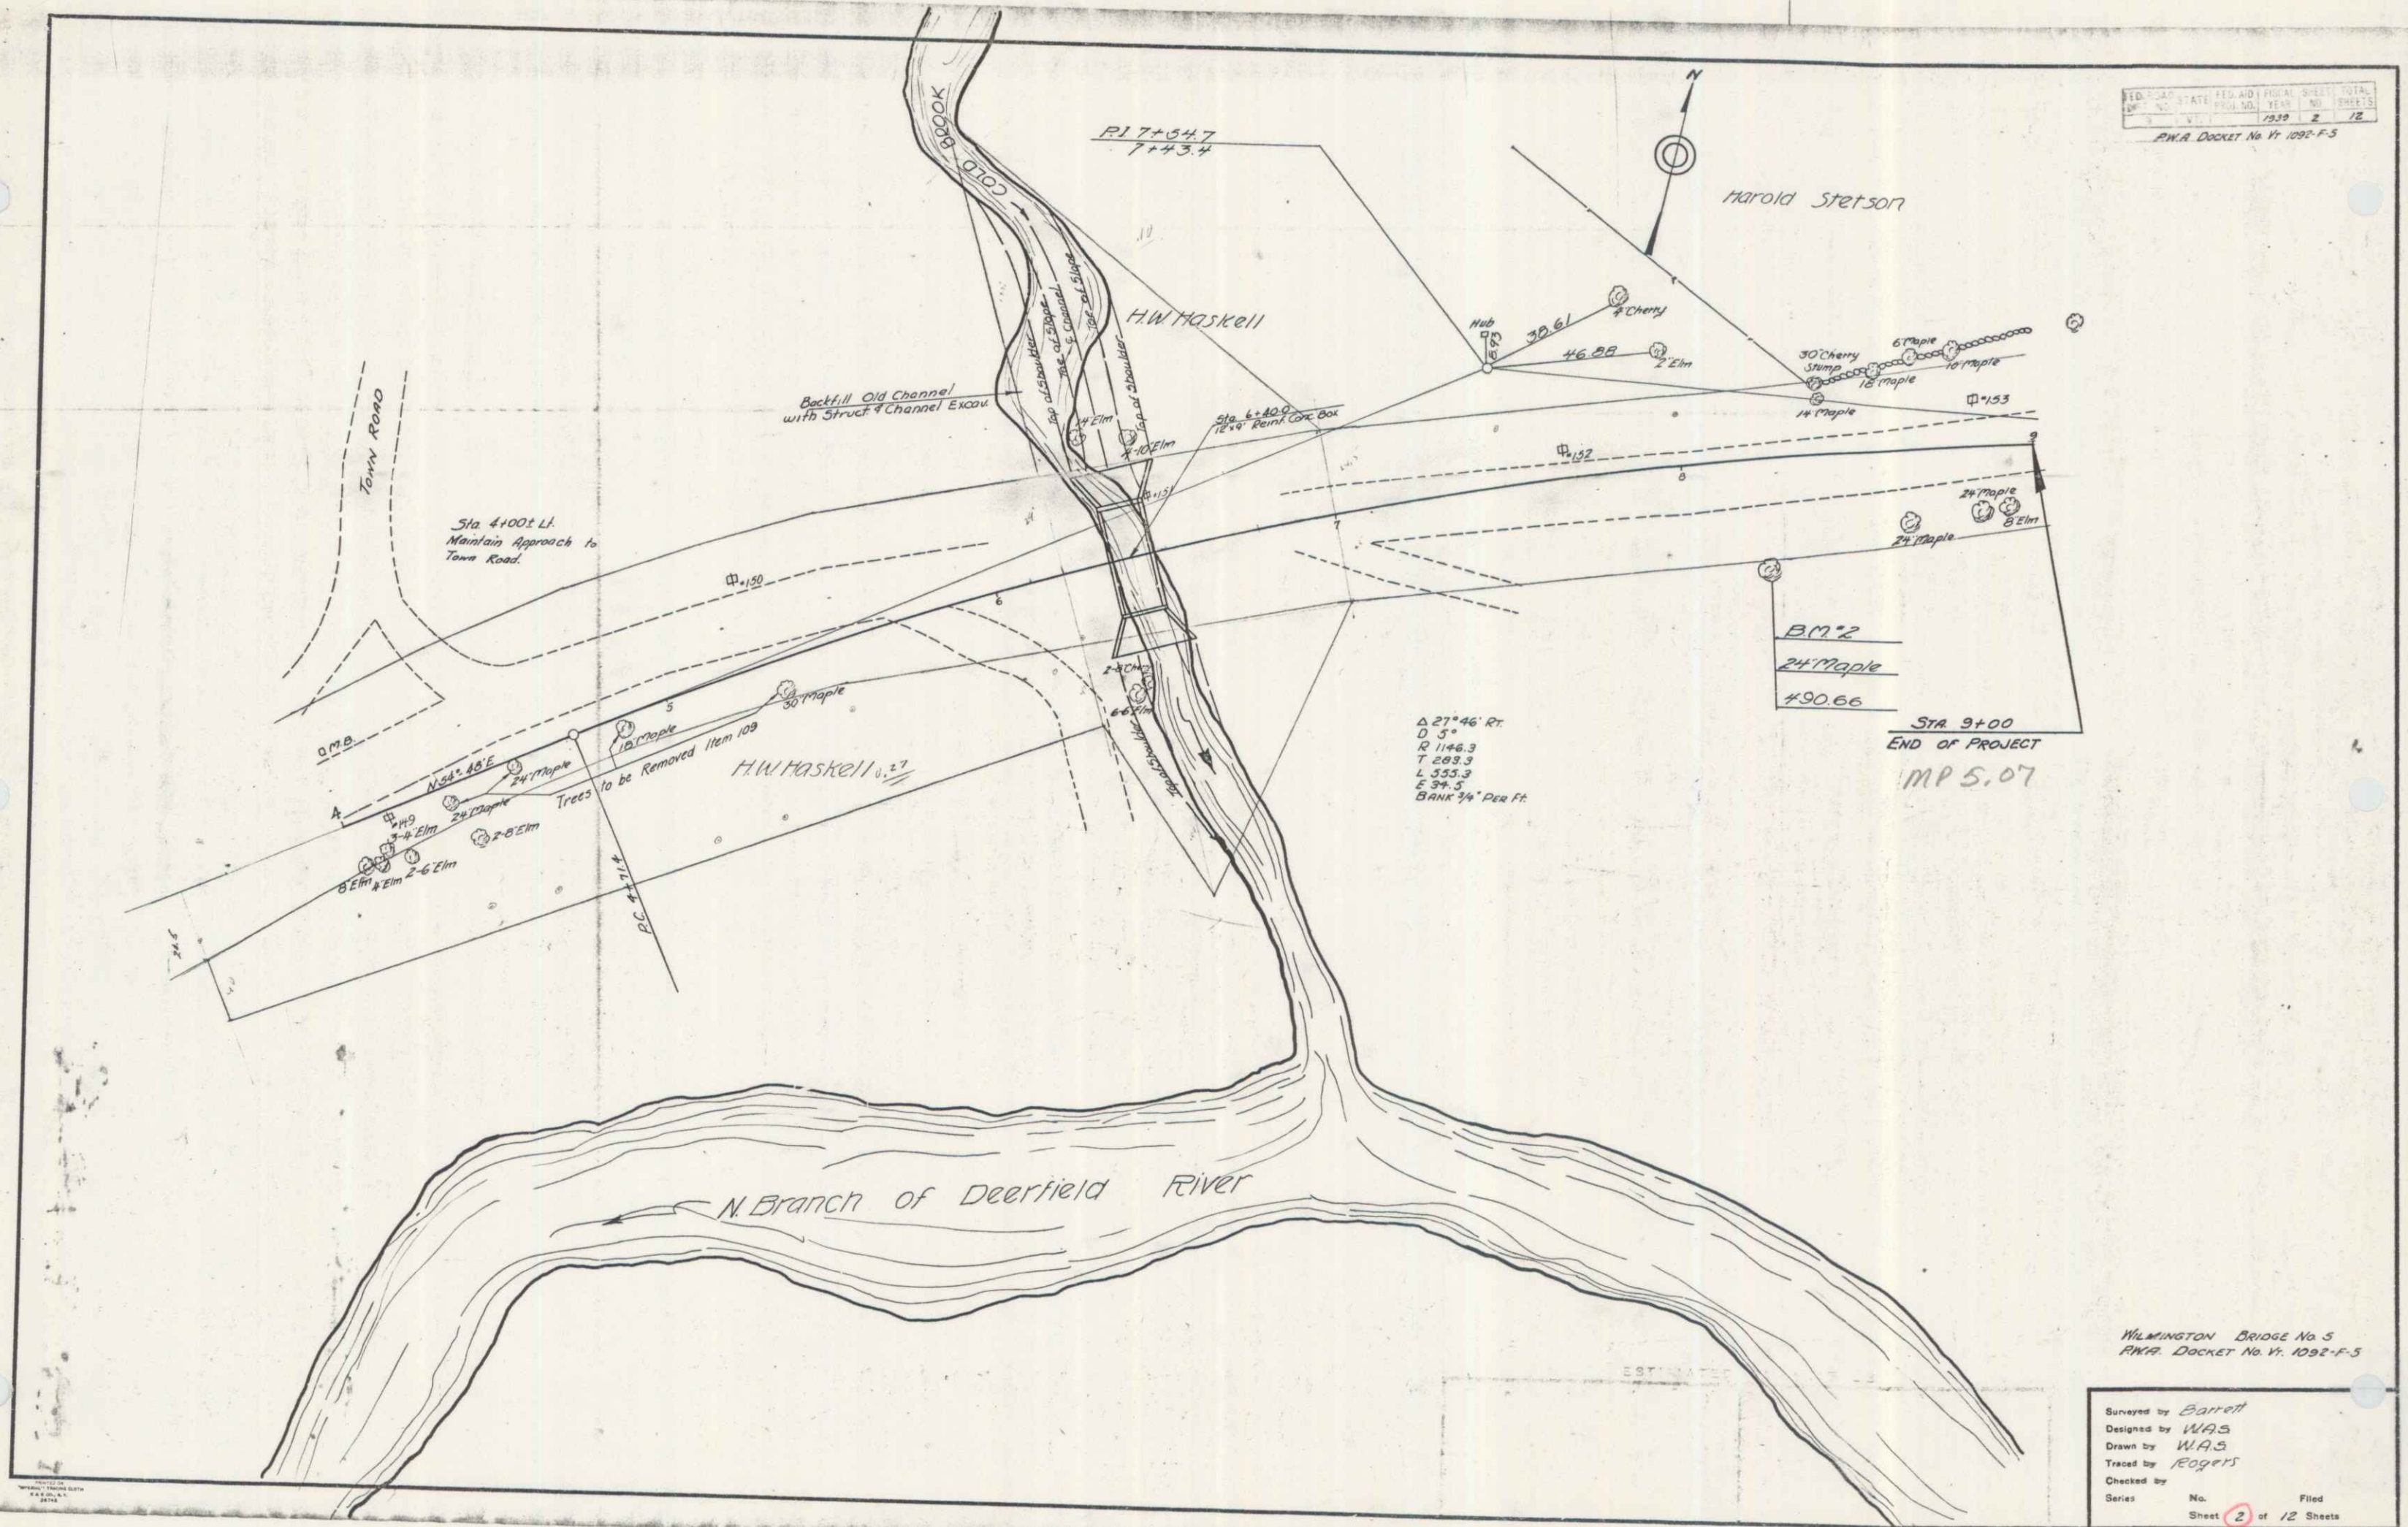

WILMINGTON BRIDGE No. 5  
P.W.A. DOCKET No. V. 1092-F-5

Surveyed by *Barrett*  
Designed by *WAS*  
Drawn by *WAS*  
Traced by *ROGERS*  
Checked by  
Series No. Filed  
Sheet 2 of 12 Sheets