


RIGHT-OF-WAY DIVISION
 TOWN FILE
 PERMIT
 Town of Weston
 (To Be Returned to H.O.M. Division)

PLAN NO.	STATE	PROJ. NO.	SHEET NO.	TOTAL SHEETS
0	VT.			

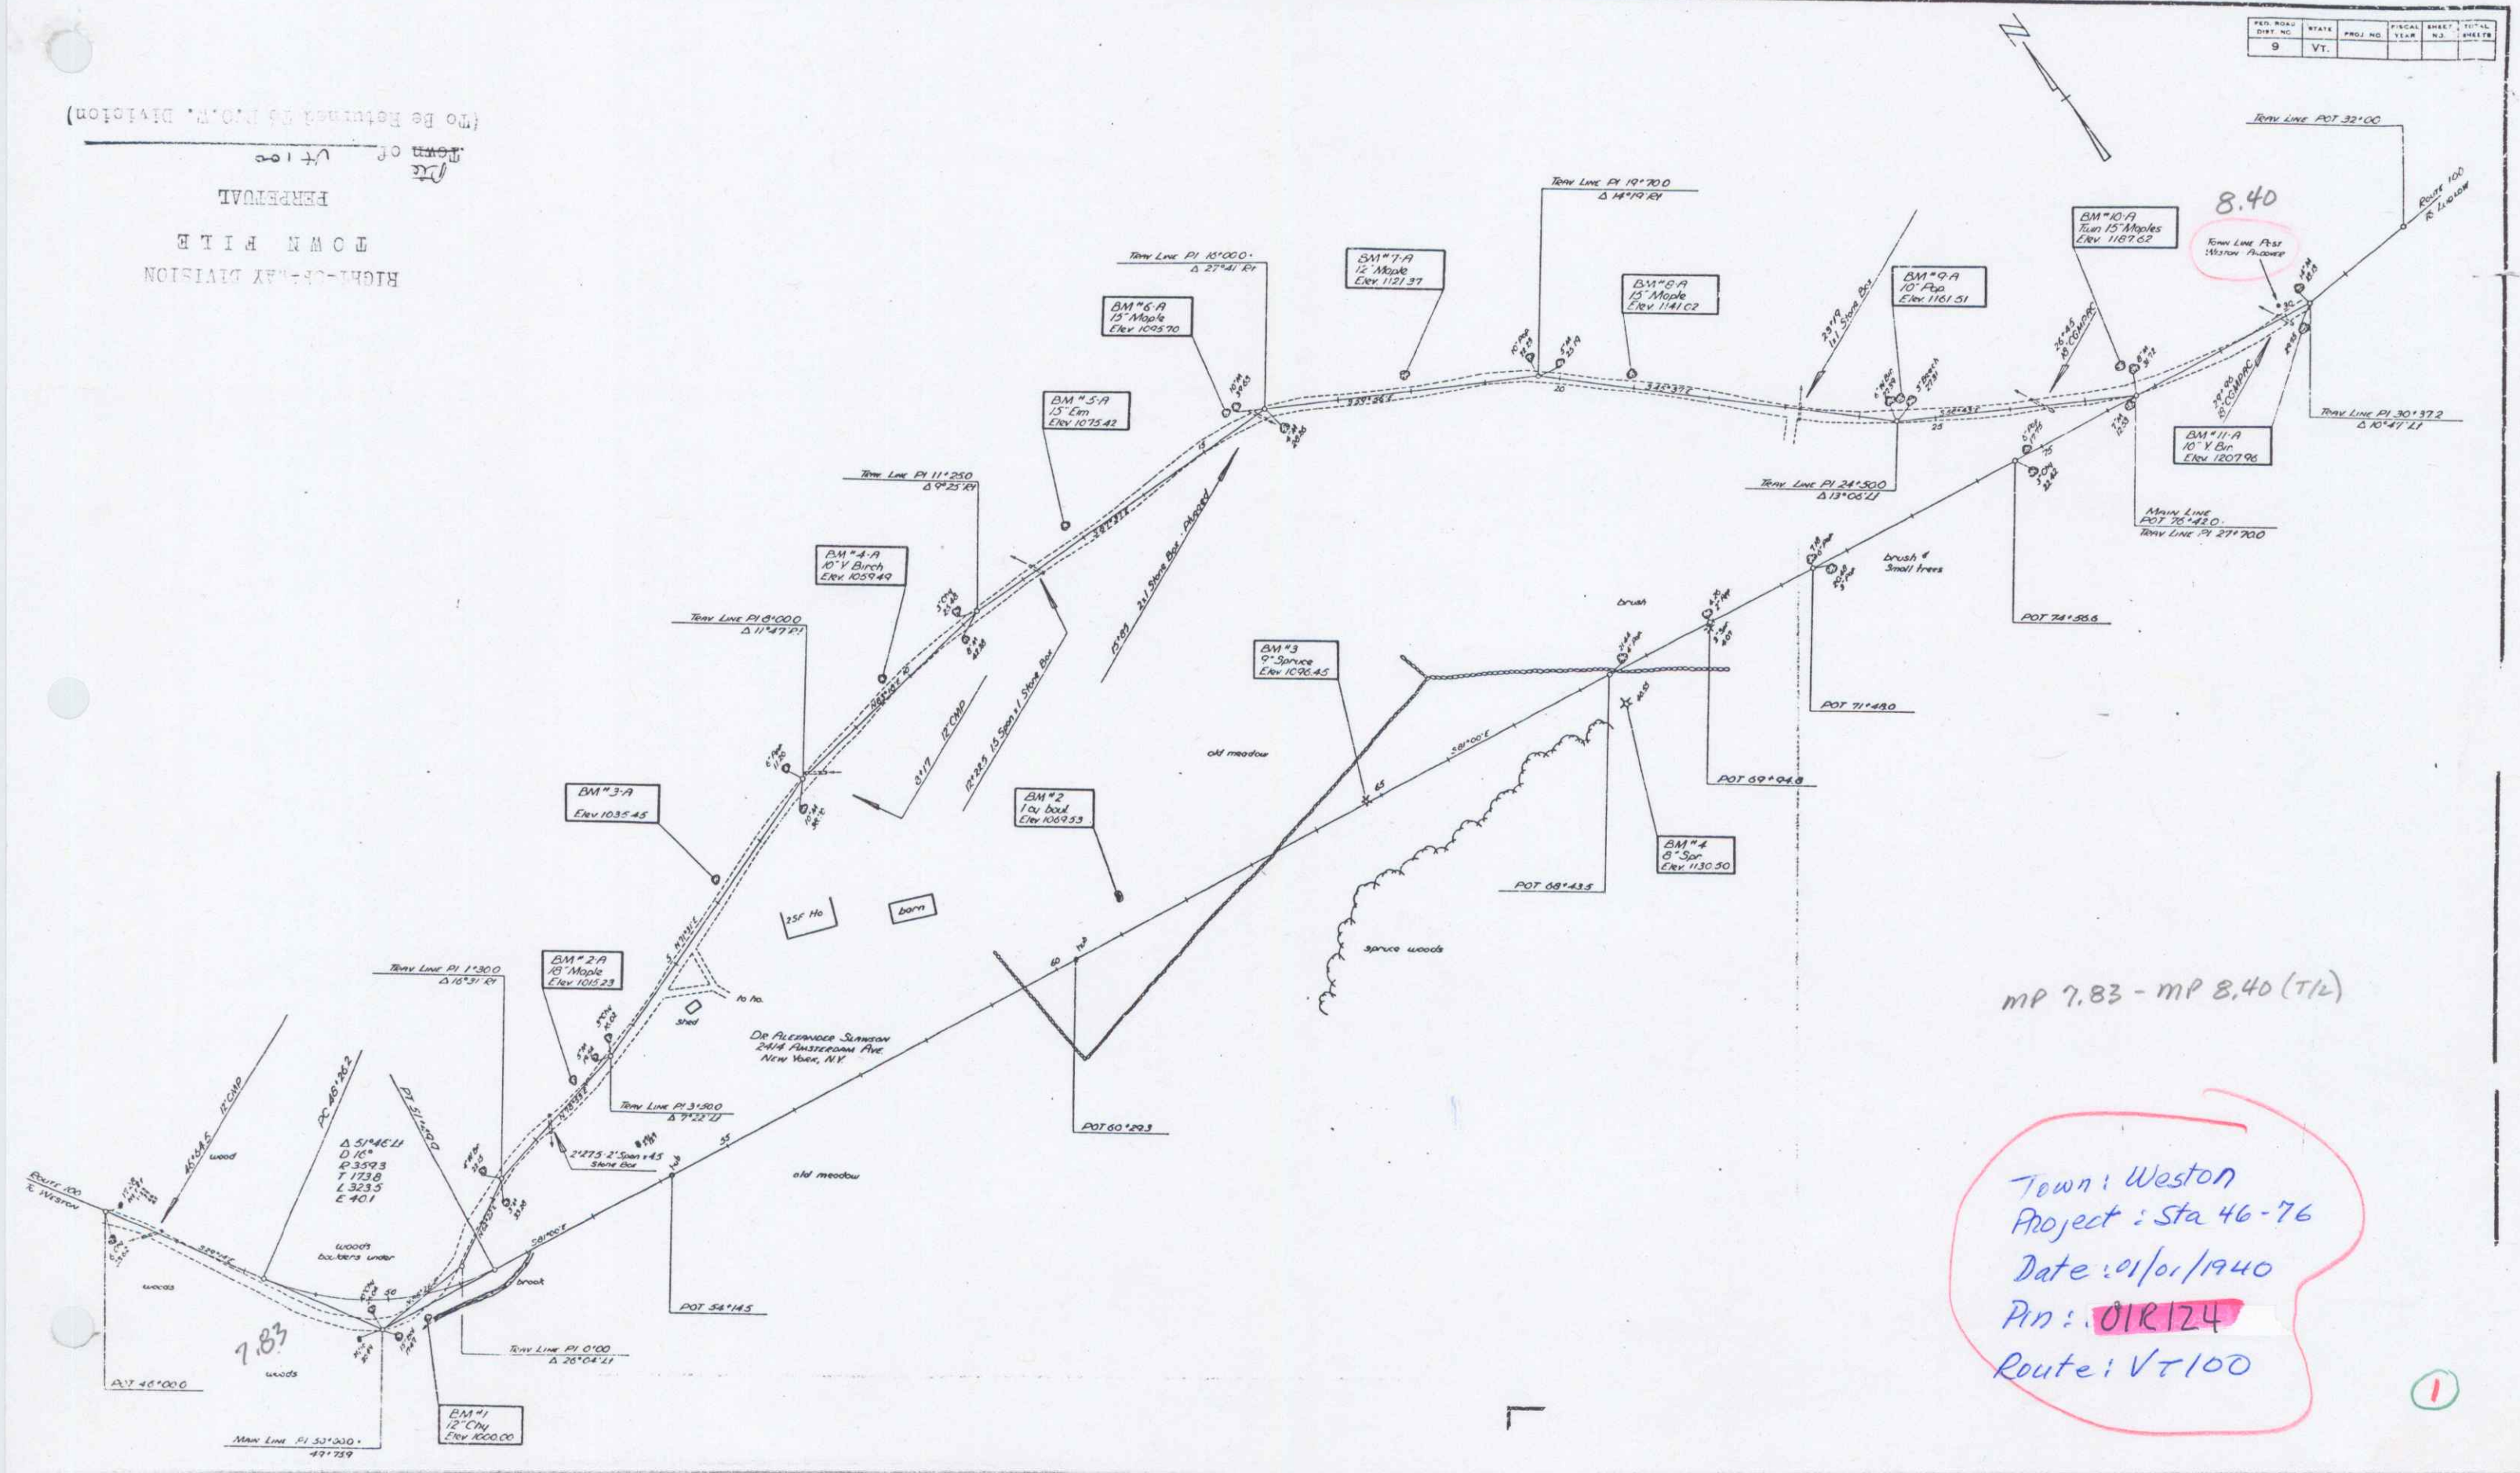

1