


Parcel	Kind of	Date of	Grantee	Grantee	Recorded	Remarks
	Instrument	Instrument			Stone	
Lot A	Q.C.D.	8-8-32	K.K. & Grace Moody	St. 11. 32	07	8-9-32 Sta. 475+100

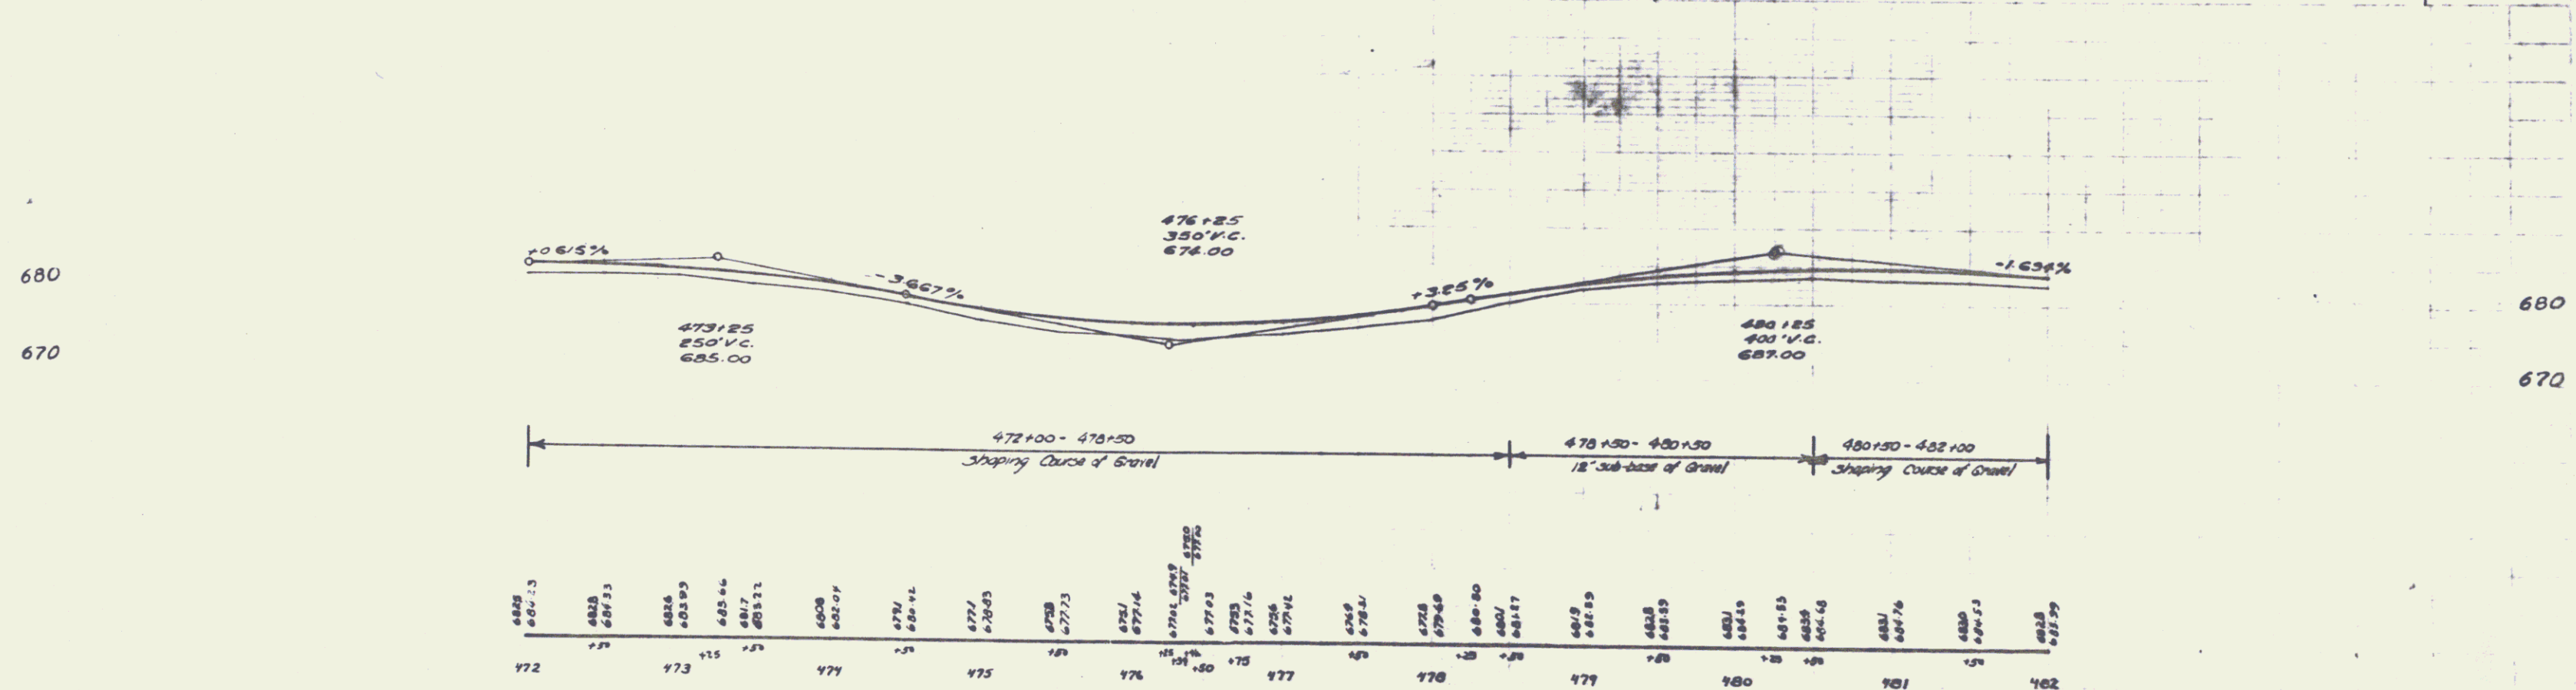

SERIES F No. 116-B
SHEET 33 OF 122 SHEETS