
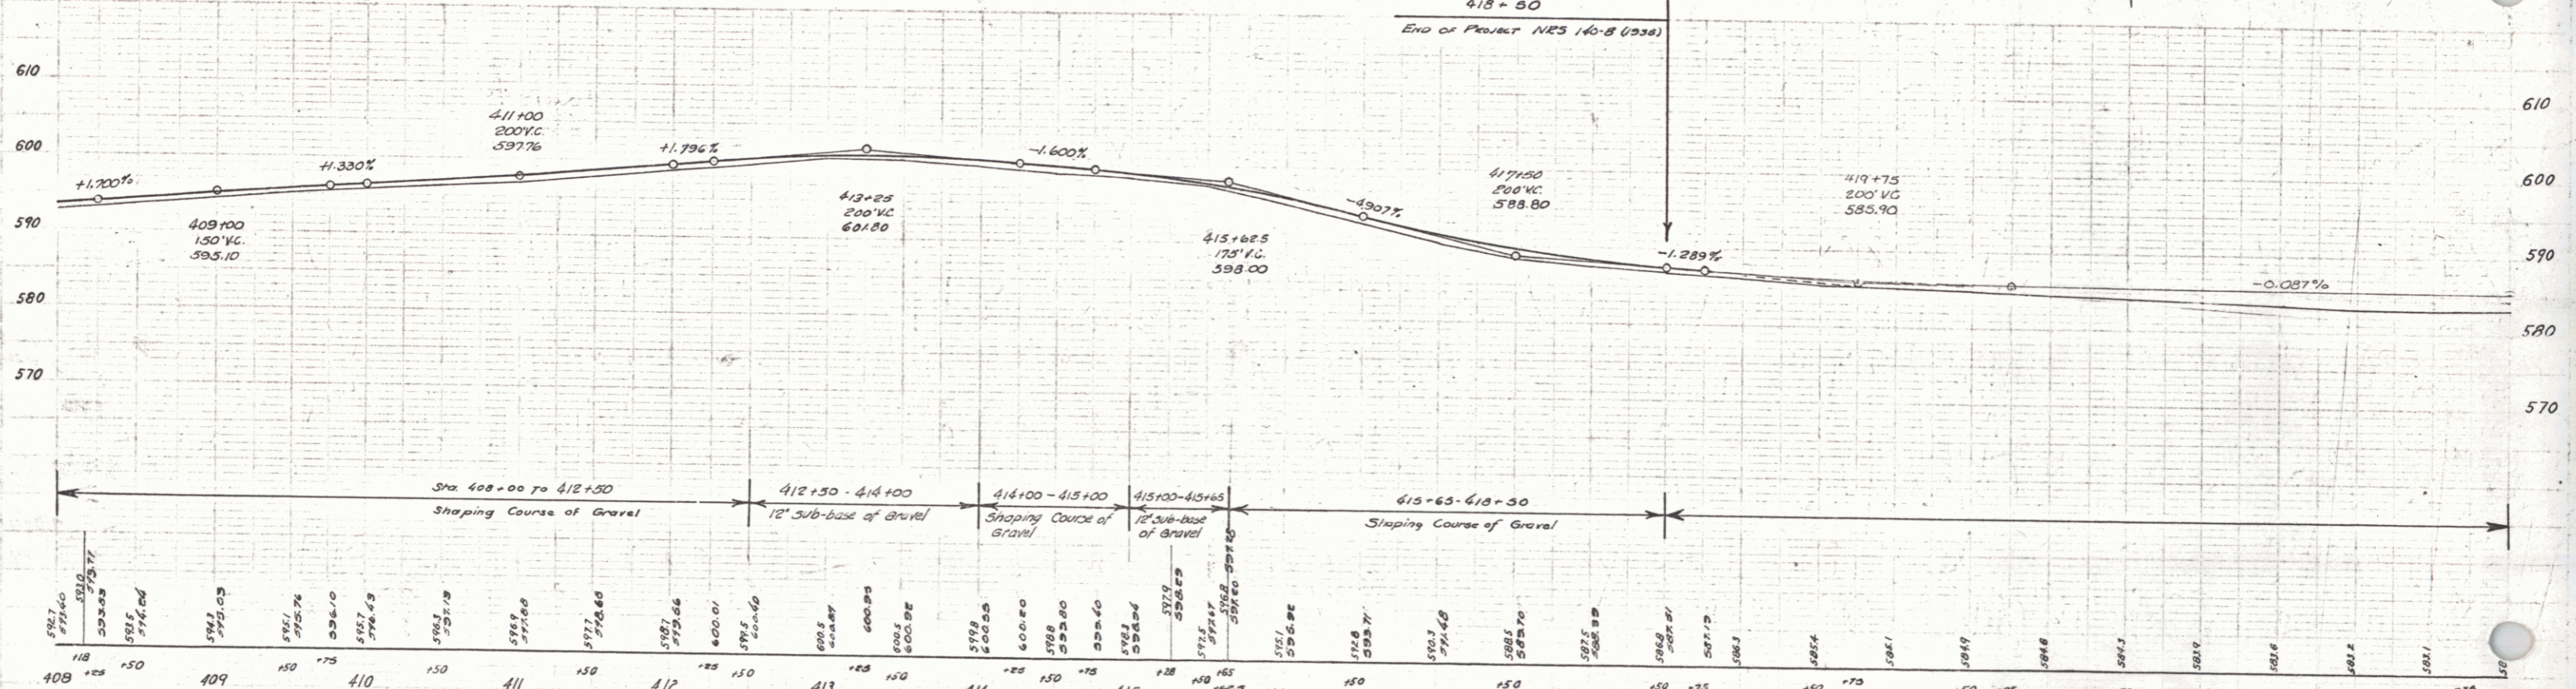


WOOD
 F. MAYNARD
 2102 LOW
 9/20/38

WOOD
 BULLOCK
 717 N
 9/20/38

$\Delta = 9^{\circ}13'24''$
 $D = 1^{\circ}15'$
 $R = 4523.7$
 $T = 362.5$
 $L = 737.3$
 $E = 14.9$

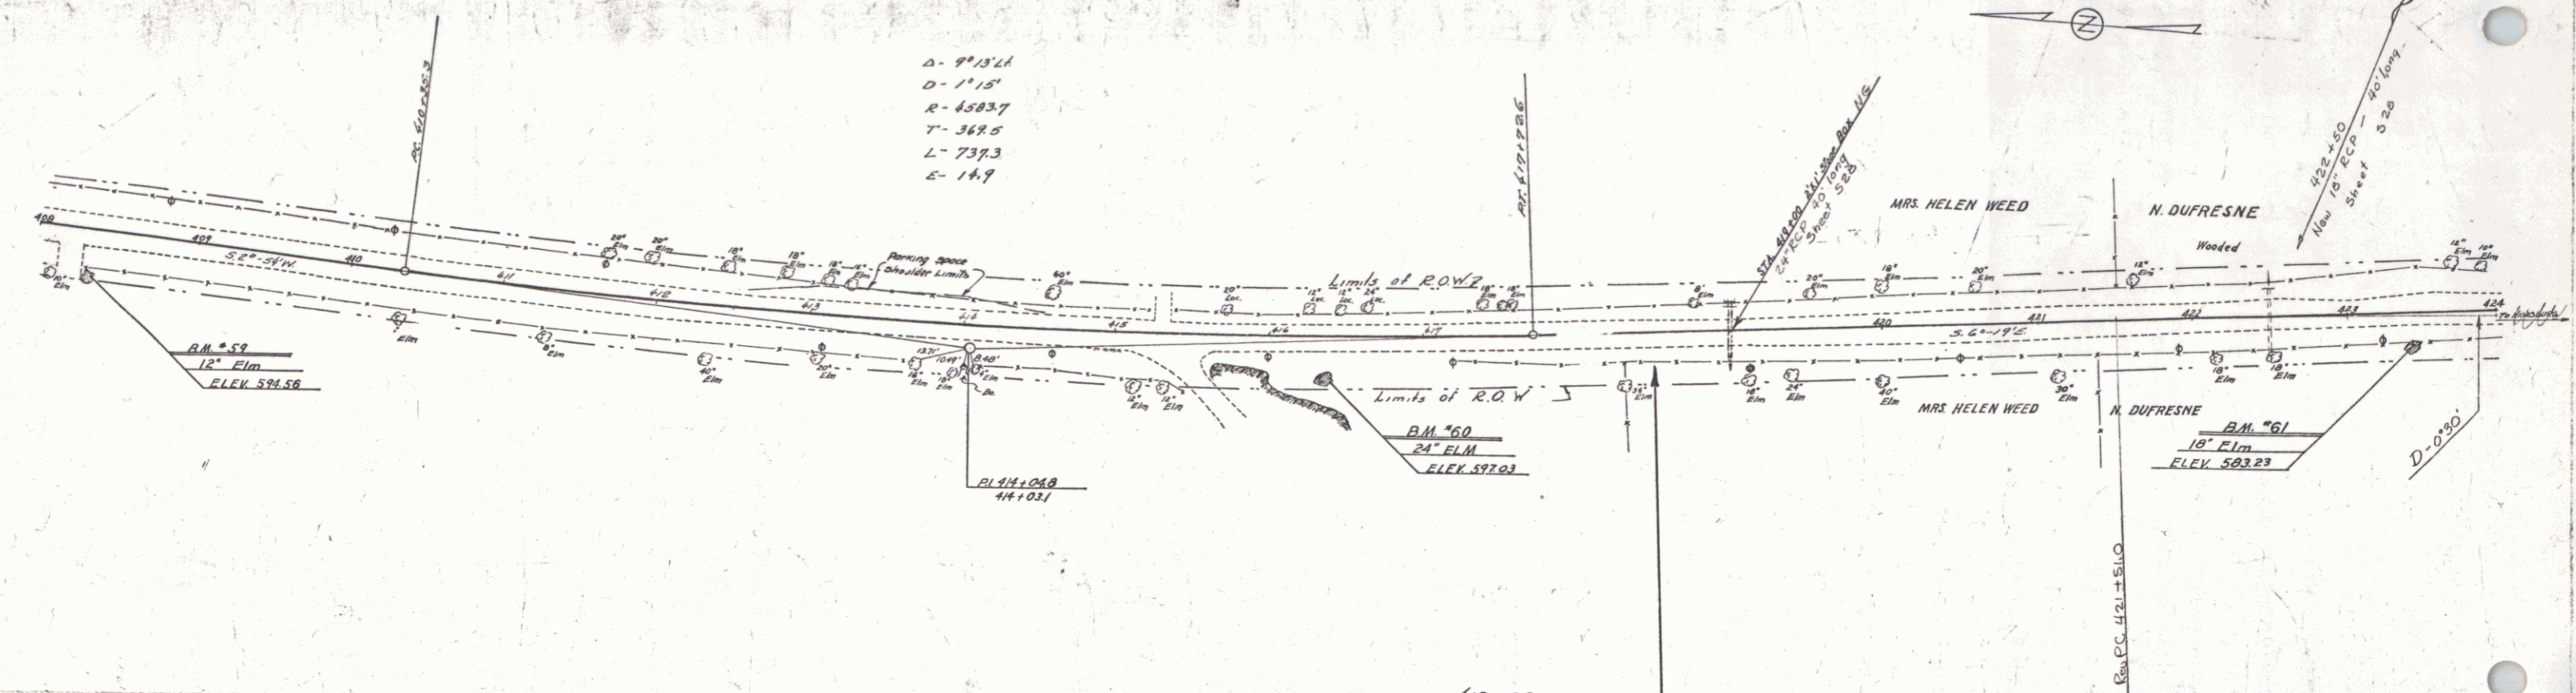

Sta 408+00 to 412+50
 Shaping Course of Gravel

412+50 - 414+00
 12" sub-base of gravel

414+00 - 415+00
 Shaping Course of Gravel

415+00 - 415+62.5
 12" sub-base of gravel

415+62.5 - 418+30
 Shaping Course of Gravel

BM #59 SPIKE IN ROOT OF 12" ELM 25' RT OF STA. 408+28 ELEV. 594.56
 BM #60 SPIKE IN ROOT OF 24" ELM 22' RT OF STA. 416+36 ELEV. 597.03
 BM #61 SPIKE IN ROOT OF 18" ELM 18' RT OF STA. 423+43 ELEV. 583.23