

TOWN OF BRADFORD

Project ST 149R

Pin # 01R174

Route VT25

Date 6/1/1948


BRADFORD ST-149R
ROUTE #25
DISTRICT #7 JUNE, 1948

MP 2.35-2.55

5/11/48

DATE	5/11/48
BY	...
CHECKED	...
APPROVED	...
SCALE	AS SHOWN
PROJECT	ST 149R
ROUTE	VT 25
DISTRICT	#7
TOWN	BRADFORD

SHEET 1

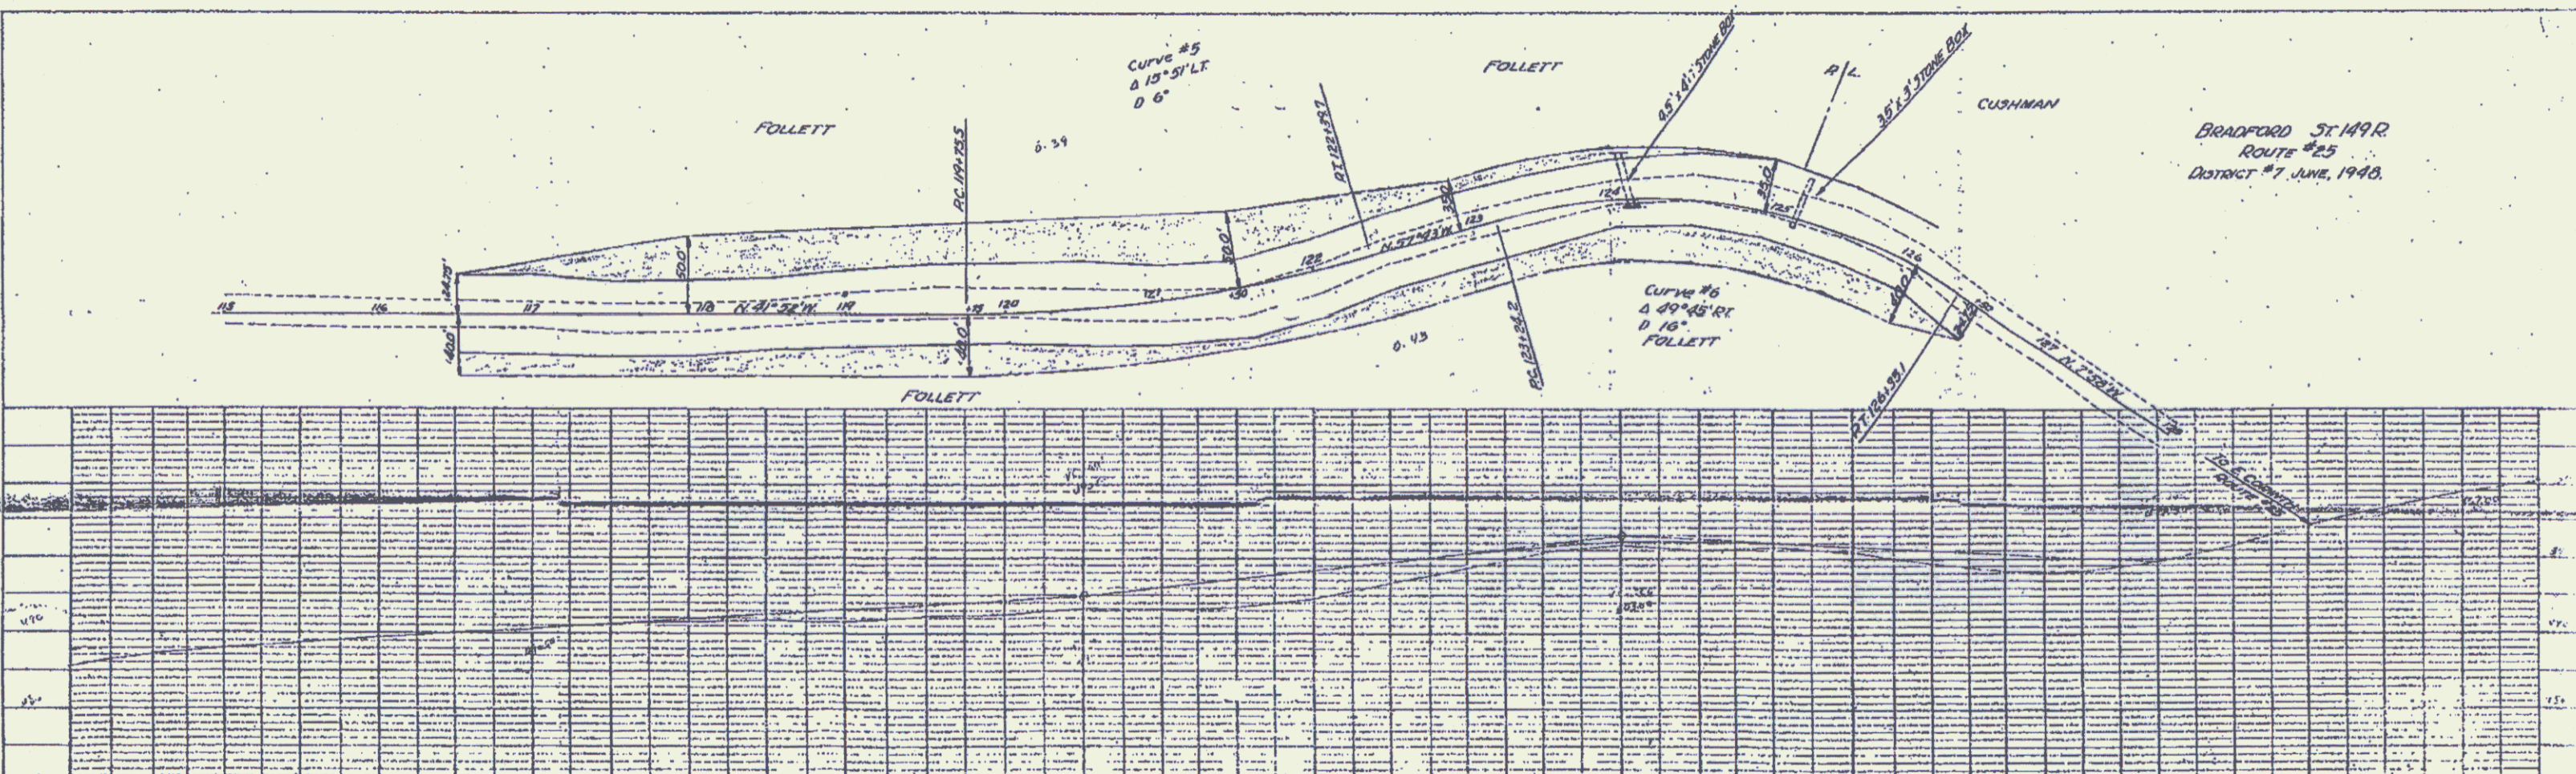

DATE	
BY	
CHECKED	
APPROVED	
REVISION	
NO.	