


Property of  
WARD LUMBER COMPANY, INC.

Total Area 80 ± A  
Taking 14.5  
Remainder 65.5

PARCEL  
⑧

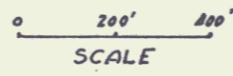

SURVEYED BY \_\_\_\_\_ DATE \_\_\_\_\_  
 DRAWN BY W.B. LOWE DATE 2-3-66  
 TRACED BY E. Gjessen DATE 2-6-66  
**MORETOWN**  
 PROJ. S NO. 0167 (3)  
 SHEET 7 OF 16

19