


Property of
CLIFFORD E. & CORA E. BRUCE

Total Area	159.9
Taking	7.0
Remainder	152.0

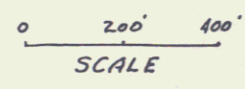

PARCEL
(11)

SURVEYED BY _____ DATE _____
 DRAWN BY W.F. LOUPE DATE 2-3-68
 TRACED BY E. GUYER DATE 2-6-68
MORETOWN
 PROJ. 3 NO. 0167 (3)
 SHEET 9 OF 16