

PLAN  
 SURVEYED BY: [Signature]  
 CHECKED BY: [Signature]  
 DATE: 1/2/22  
 NO. 1

PROFILE  
 SURVEYED BY: [Signature]  
 CHECKED BY: [Signature]  
 DATE: 1/2/22  
 NO. 1

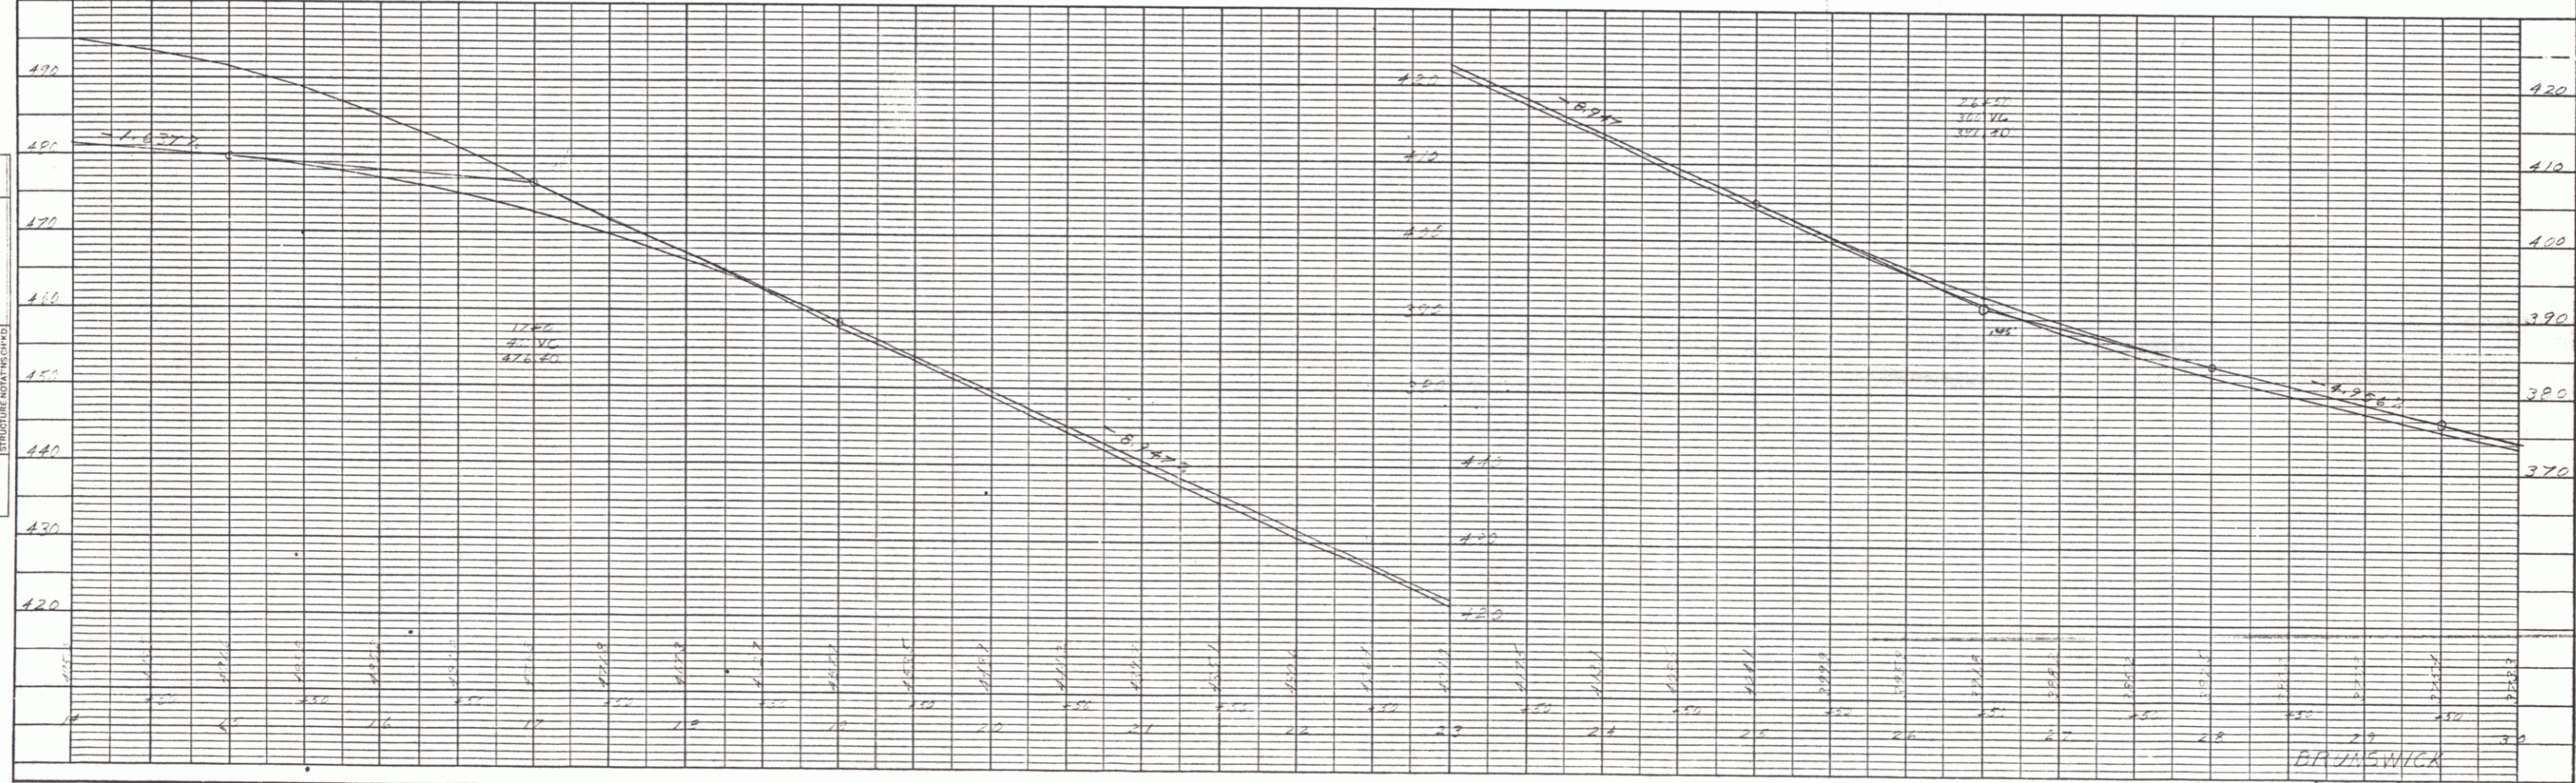
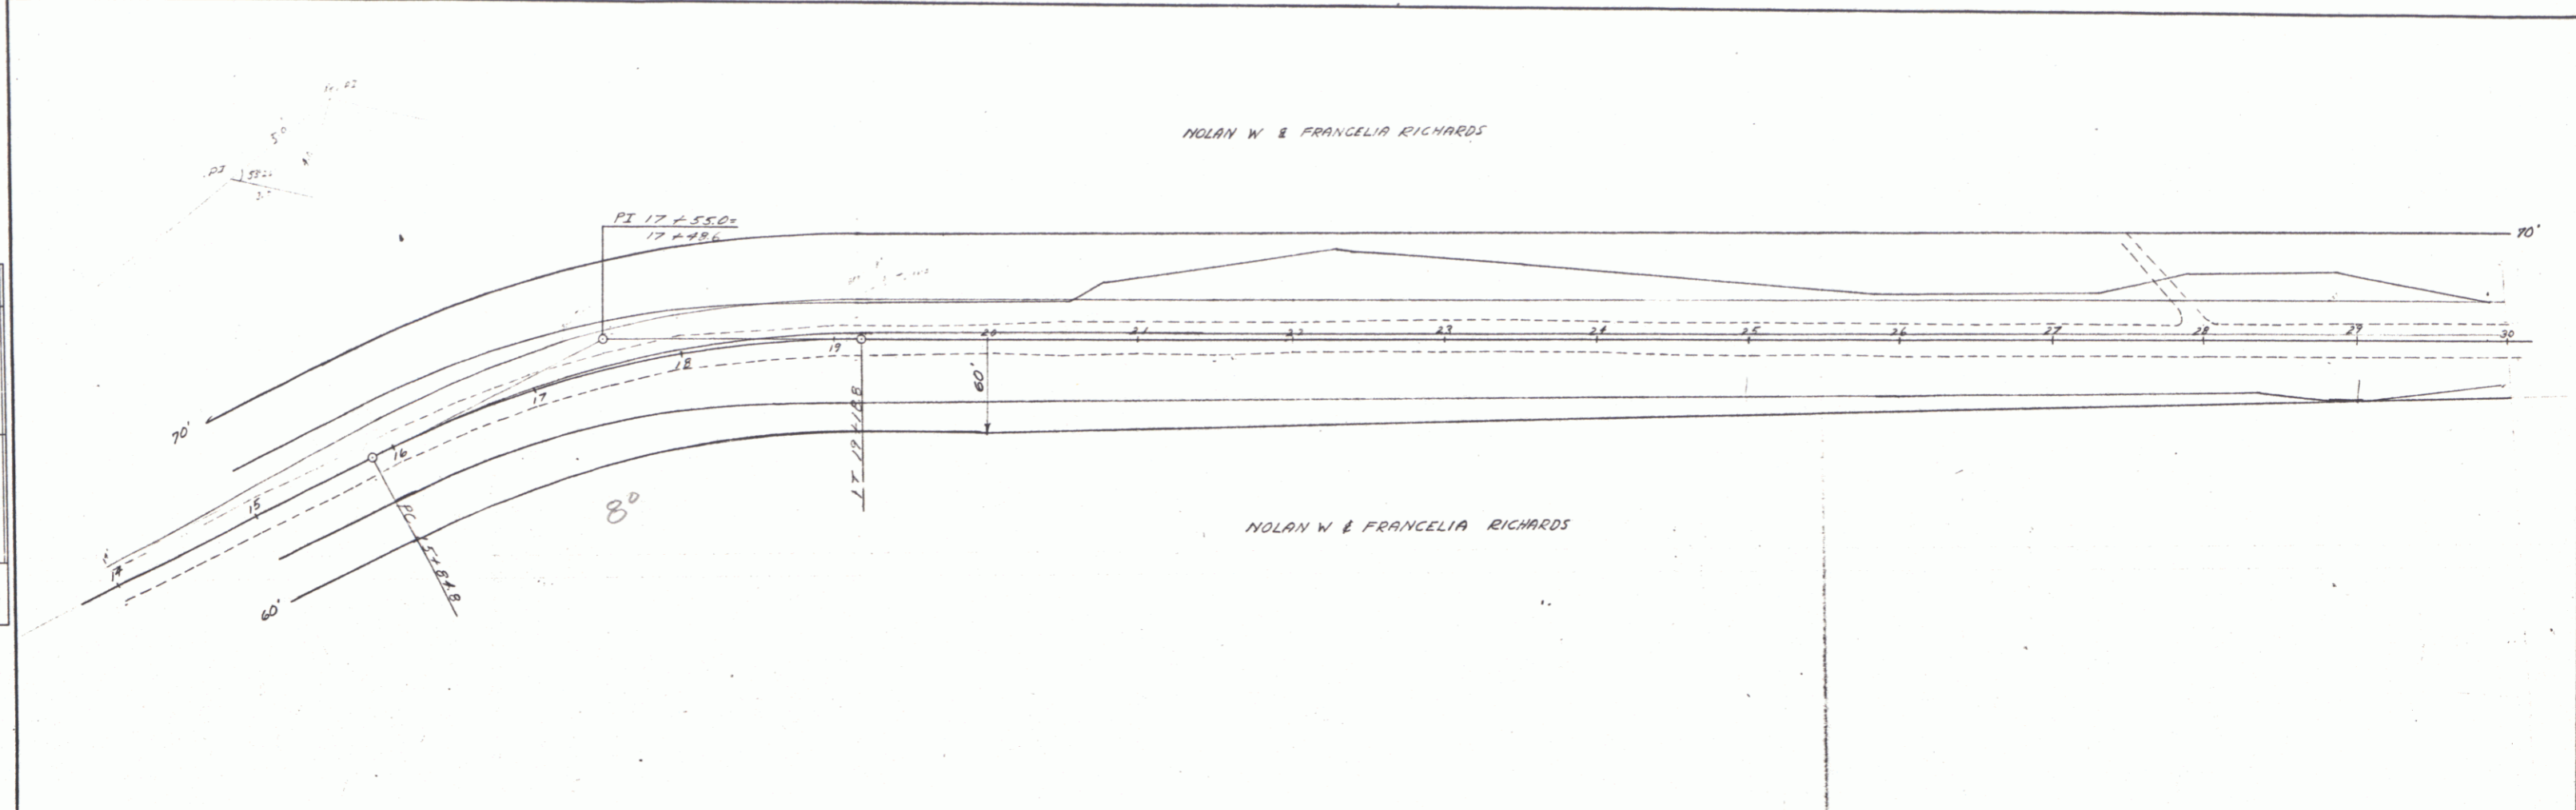


PLATE 1 - PLAN - PROFILE O.A.S.A.E. STANDARD  
 KEUFFEL & ESSER CO., NEW YORK  
 K & E CO. NO. 345-1

B. J. ZIMMERMAN  
 5/1/22  
 SHEET 2

2