



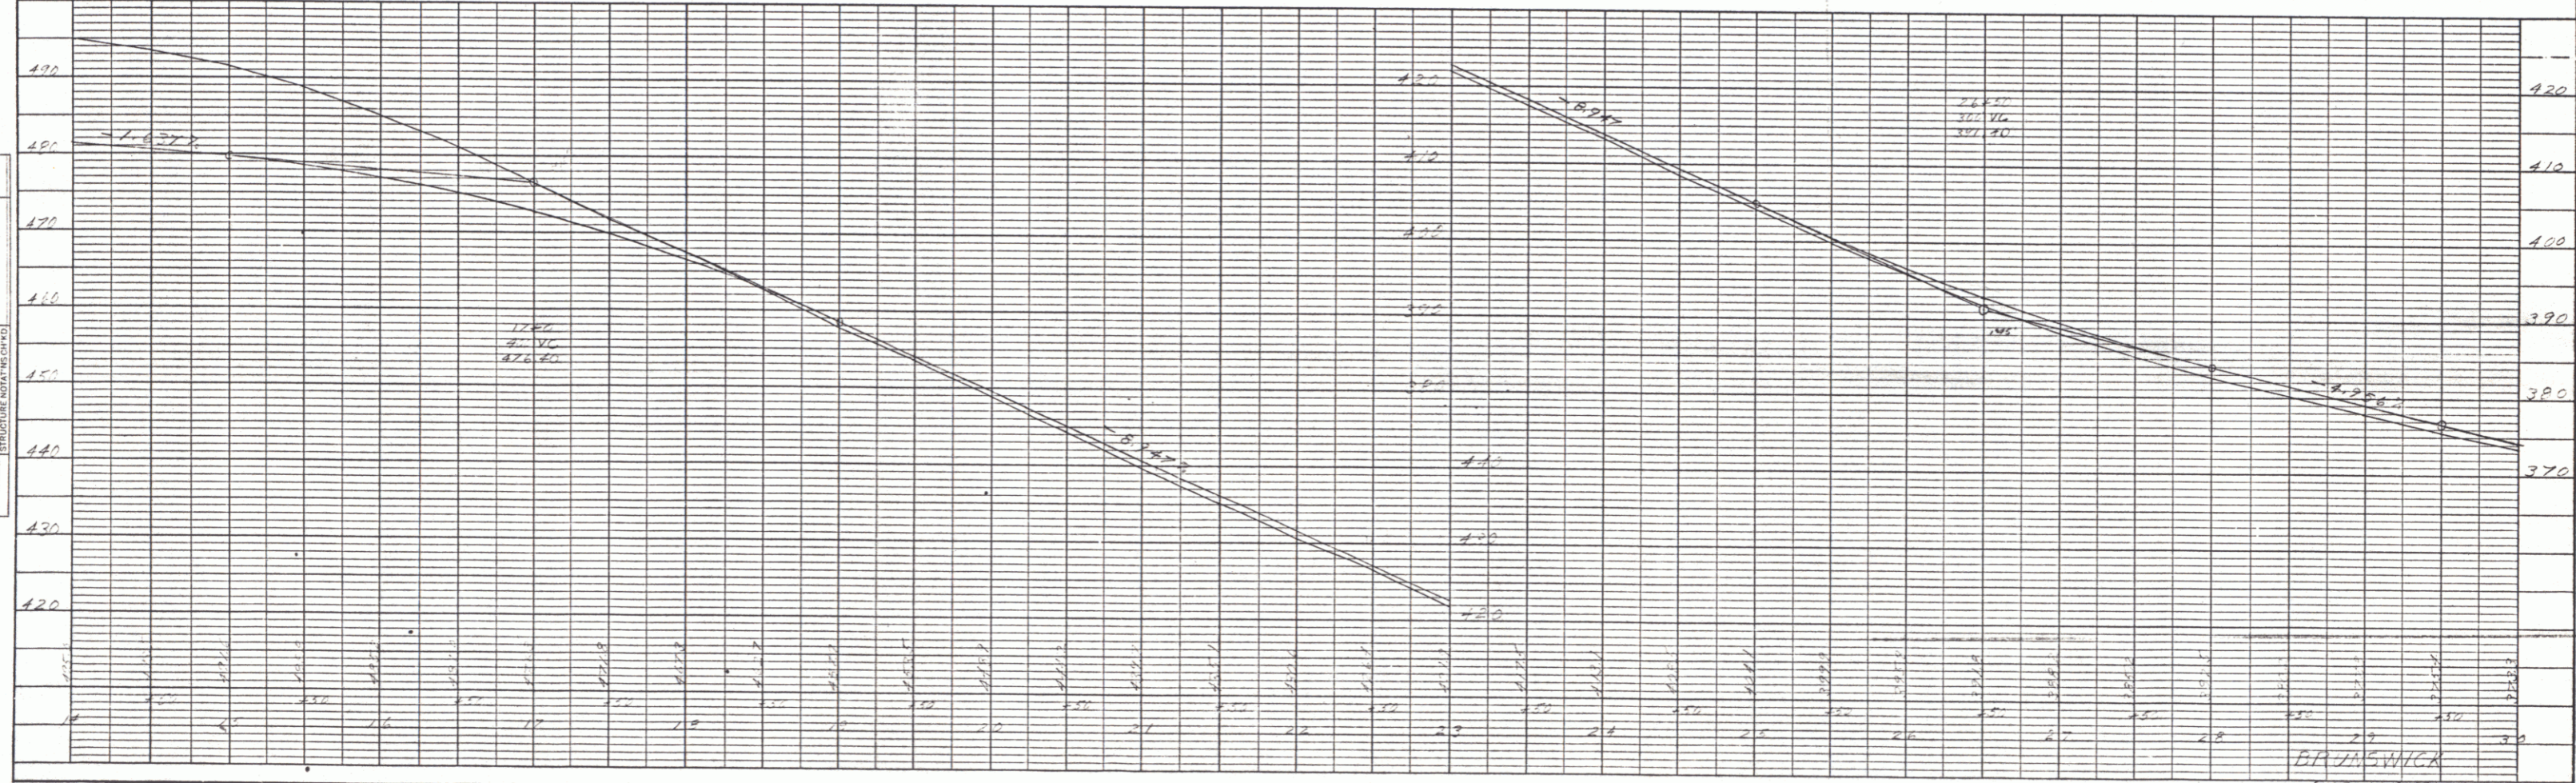
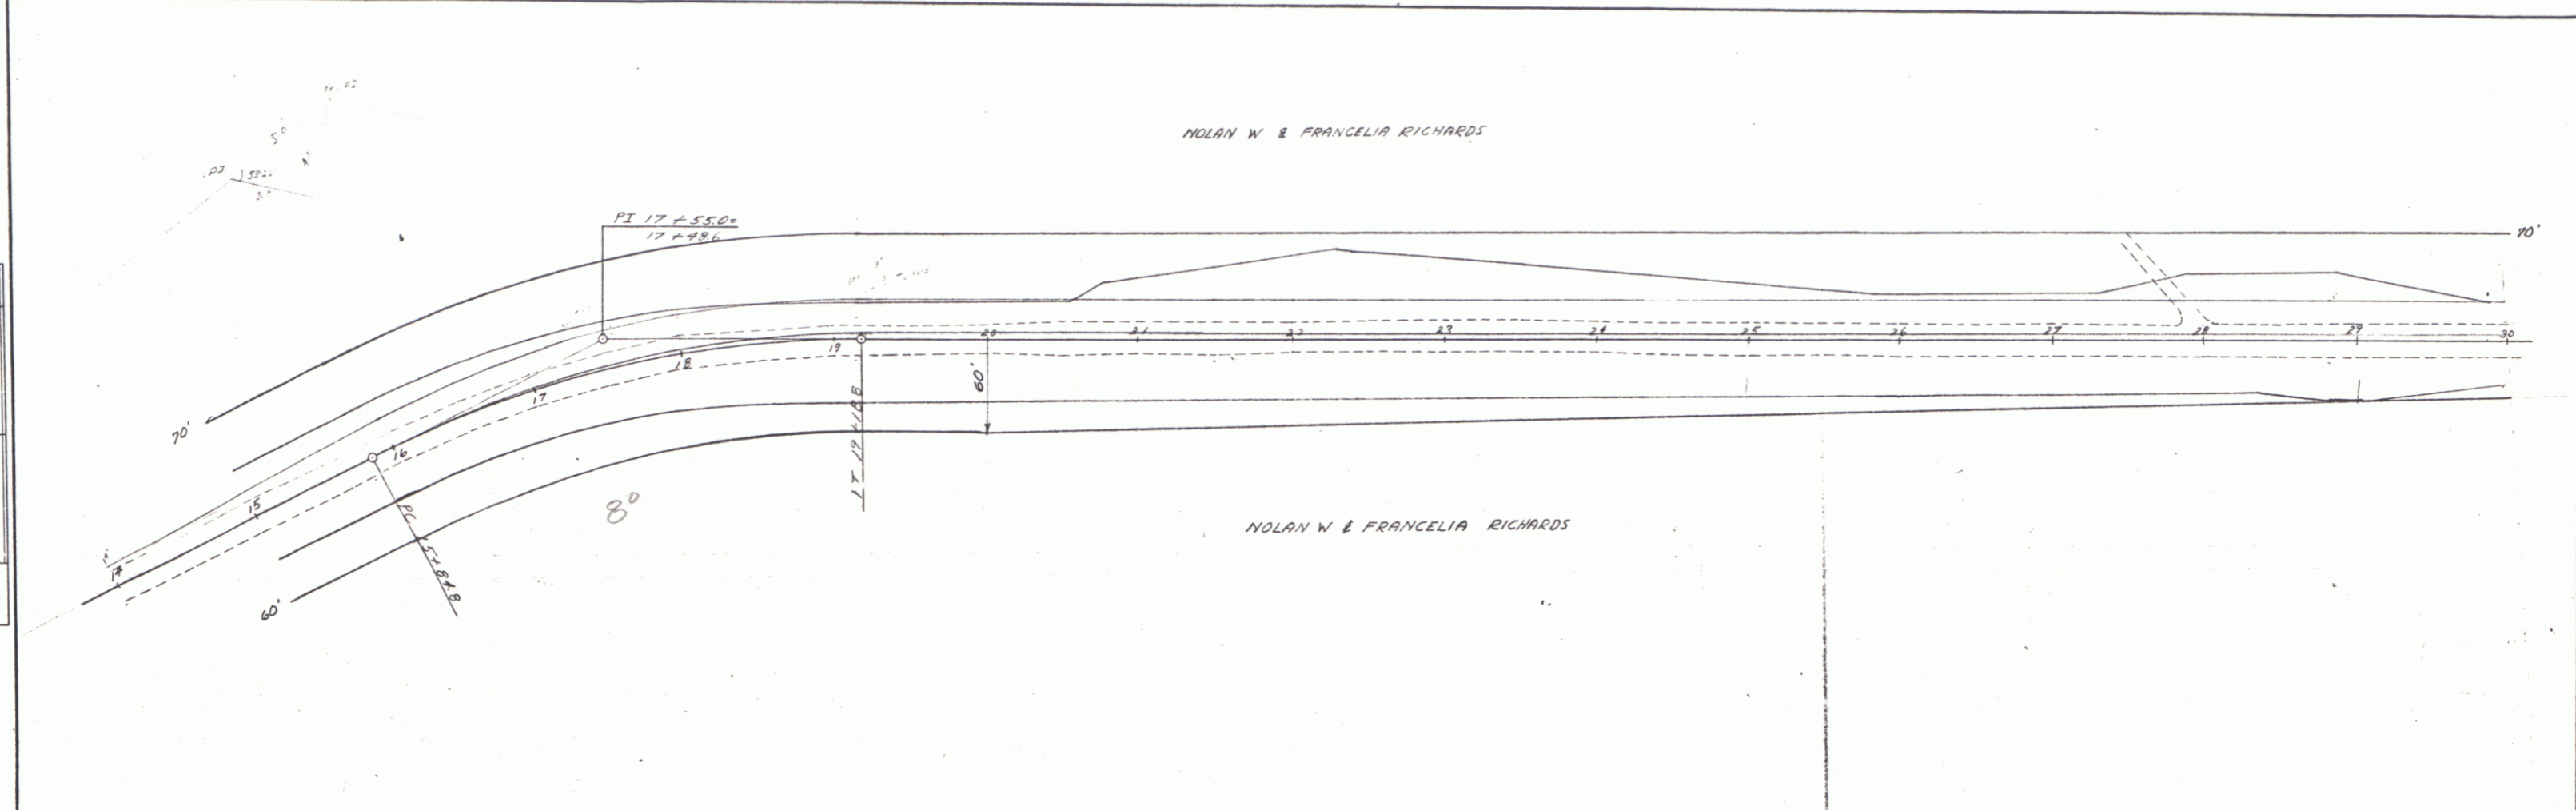


PLATE 1 - PLAN - PROFILE O.P. & R.E. STANDARD
 KEUFFEL & ESSER CO., NEW YORK
 K & E CO. NO. 345-1

 SHEET 2

PLAN
 SURVEYED BY
 PLOTTED BY
 CHECKED BY
 DATE
 NO.

PROFILE
 SURVEYED BY
 PLOTTED BY
 CHECKED BY
 DATE
 NO.

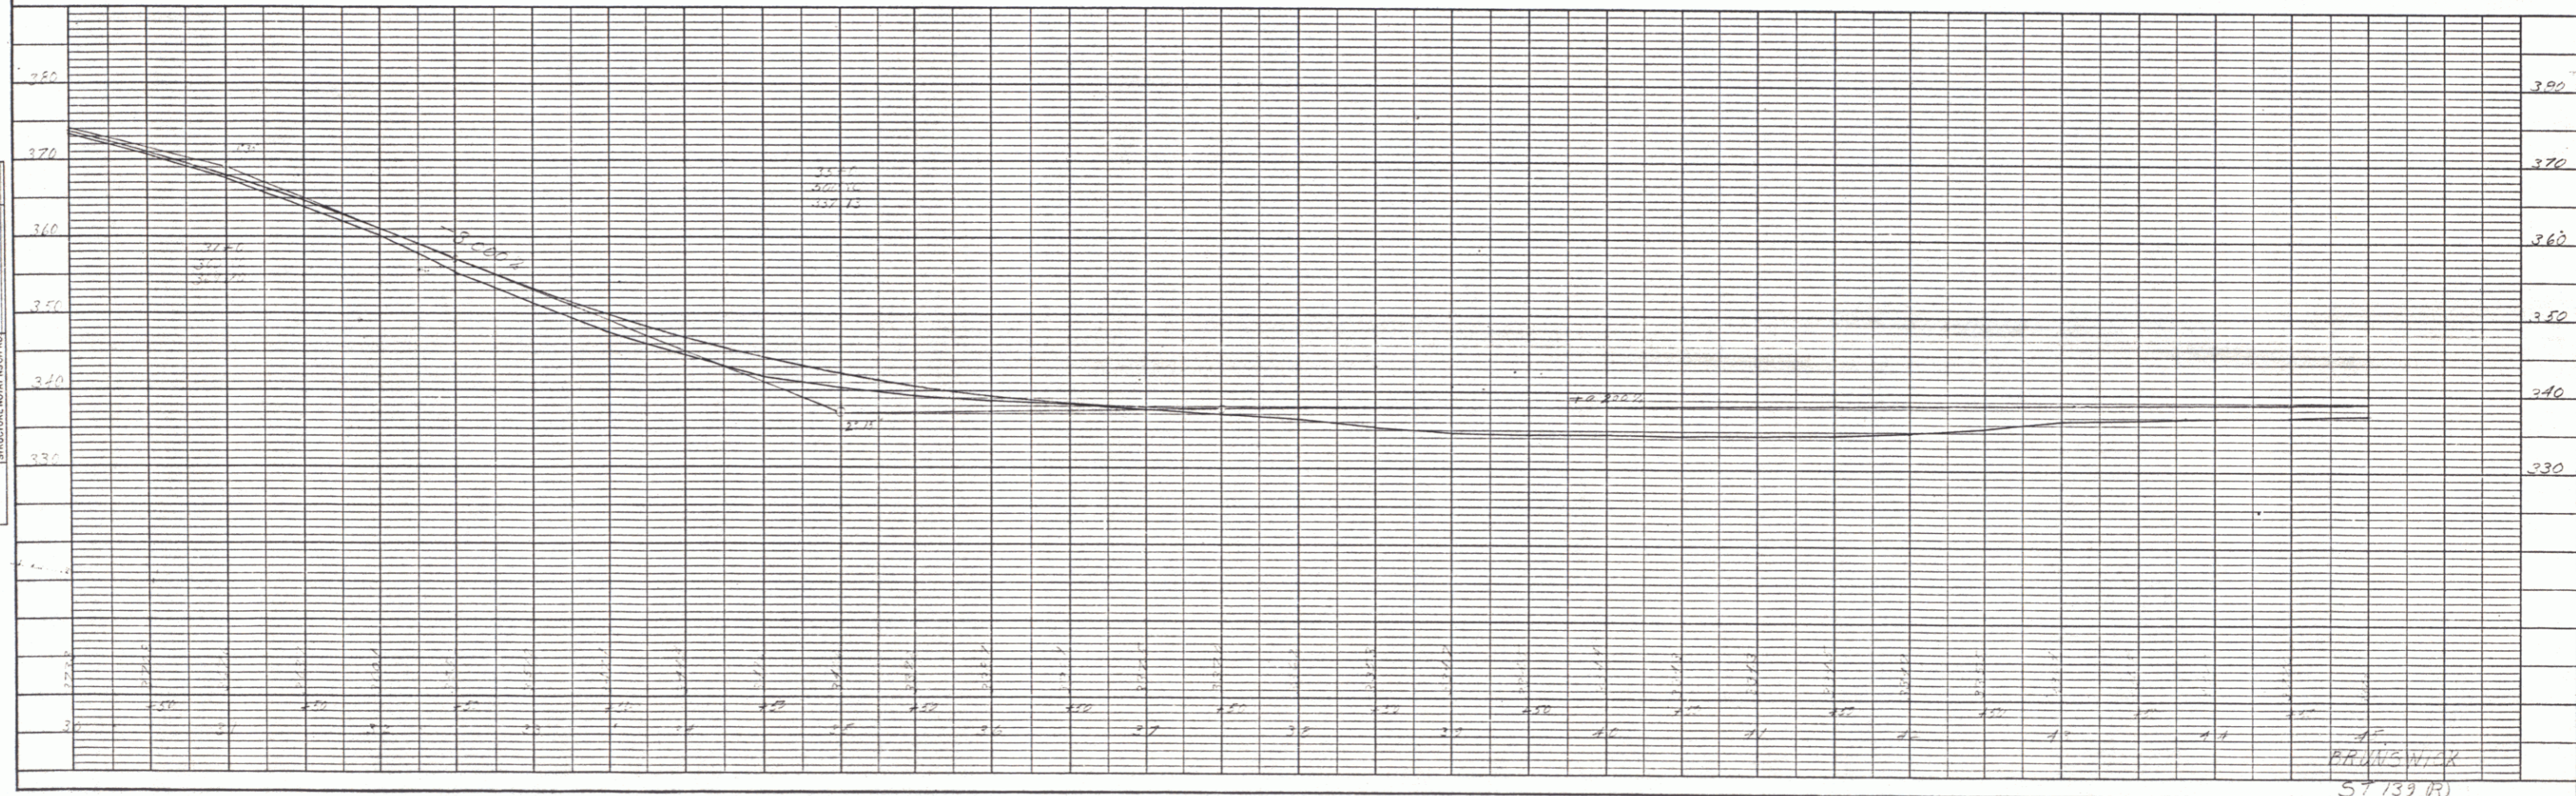
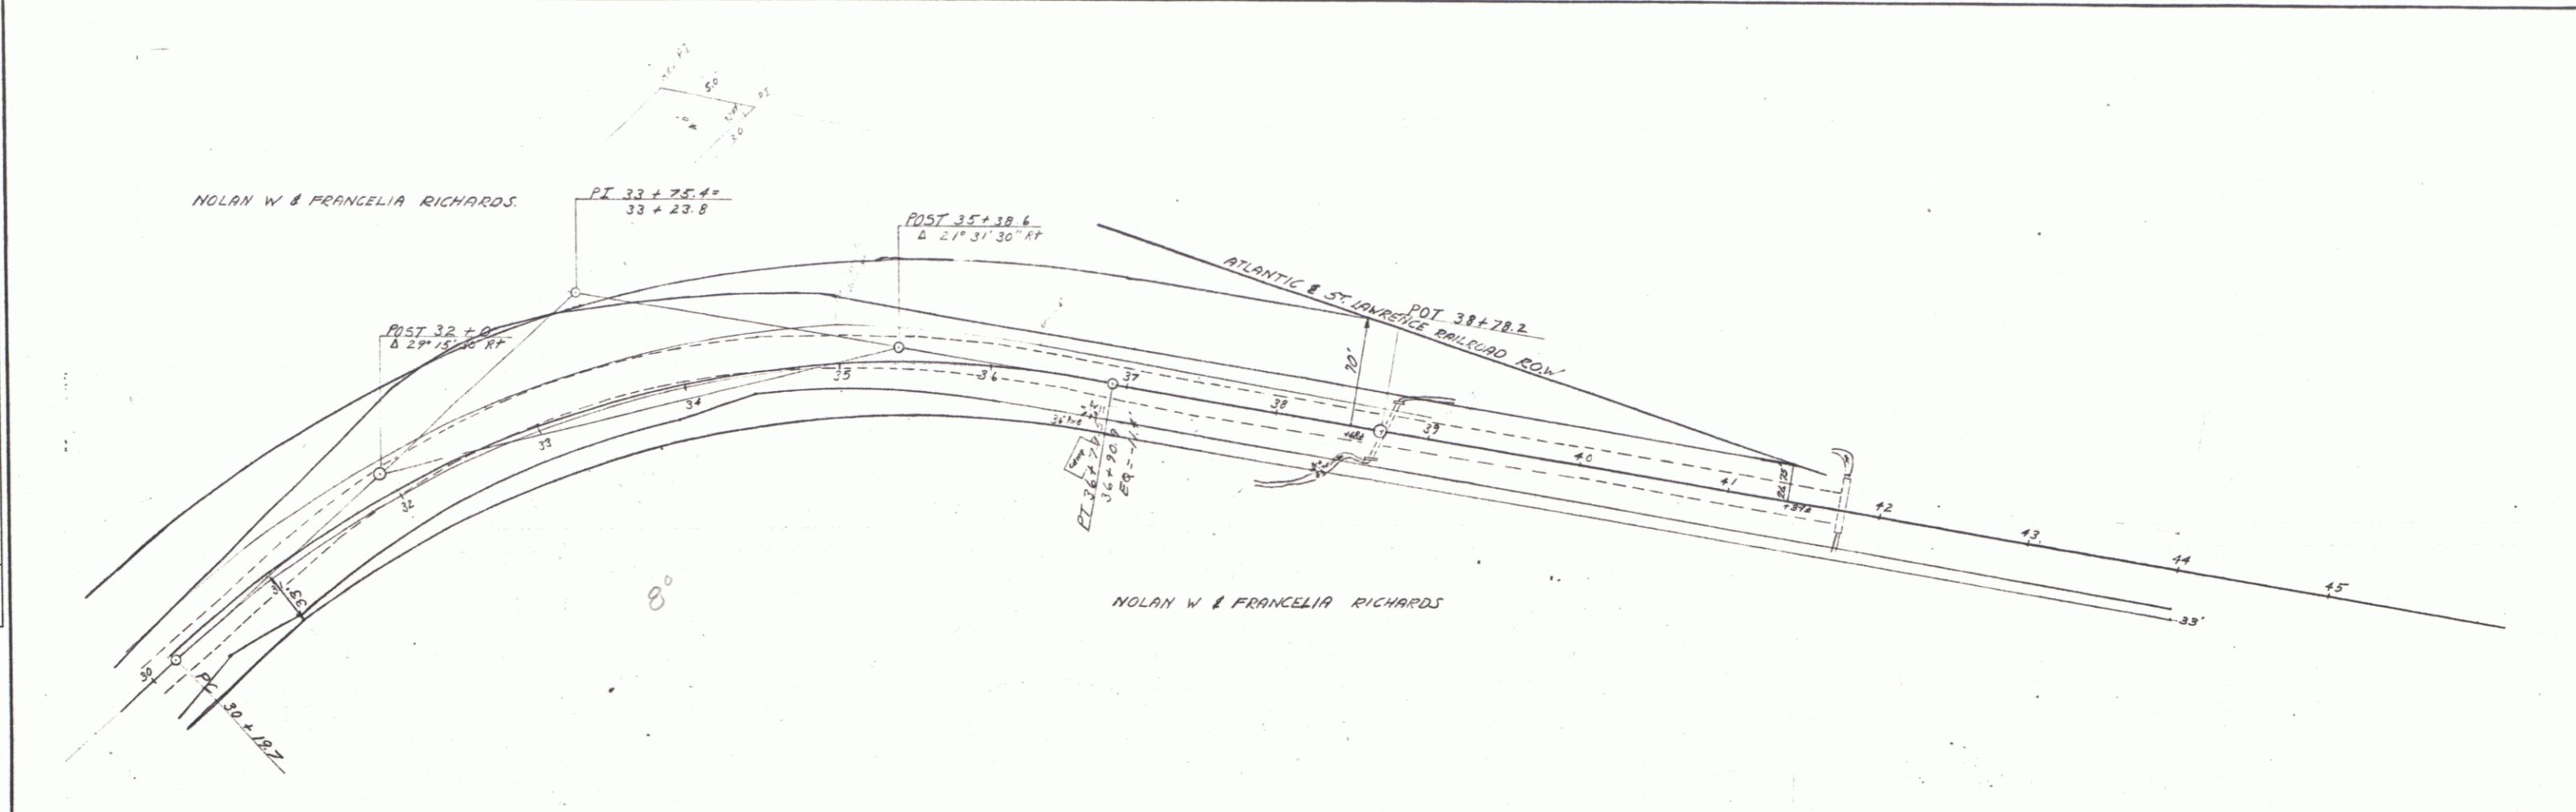


PLATE 1 - PLAN - PROFILE - D.R. & E. STANDARD
 KEUFFEL & ESSER CO., NEW YORK
 K & E CO. NO. 345-1

ST 139 (R)
 SHEET 3

4

DATE: _____
 BY: _____
PLAN
 DRAWING NO. _____
 CHECKED BY: _____
 DATE: _____
 REVISIONS:

DATE: _____
 BY: _____
PROFILE
 DRAWING NO. _____
 CHECKED BY: _____
 DATE: _____
 REVISIONS:


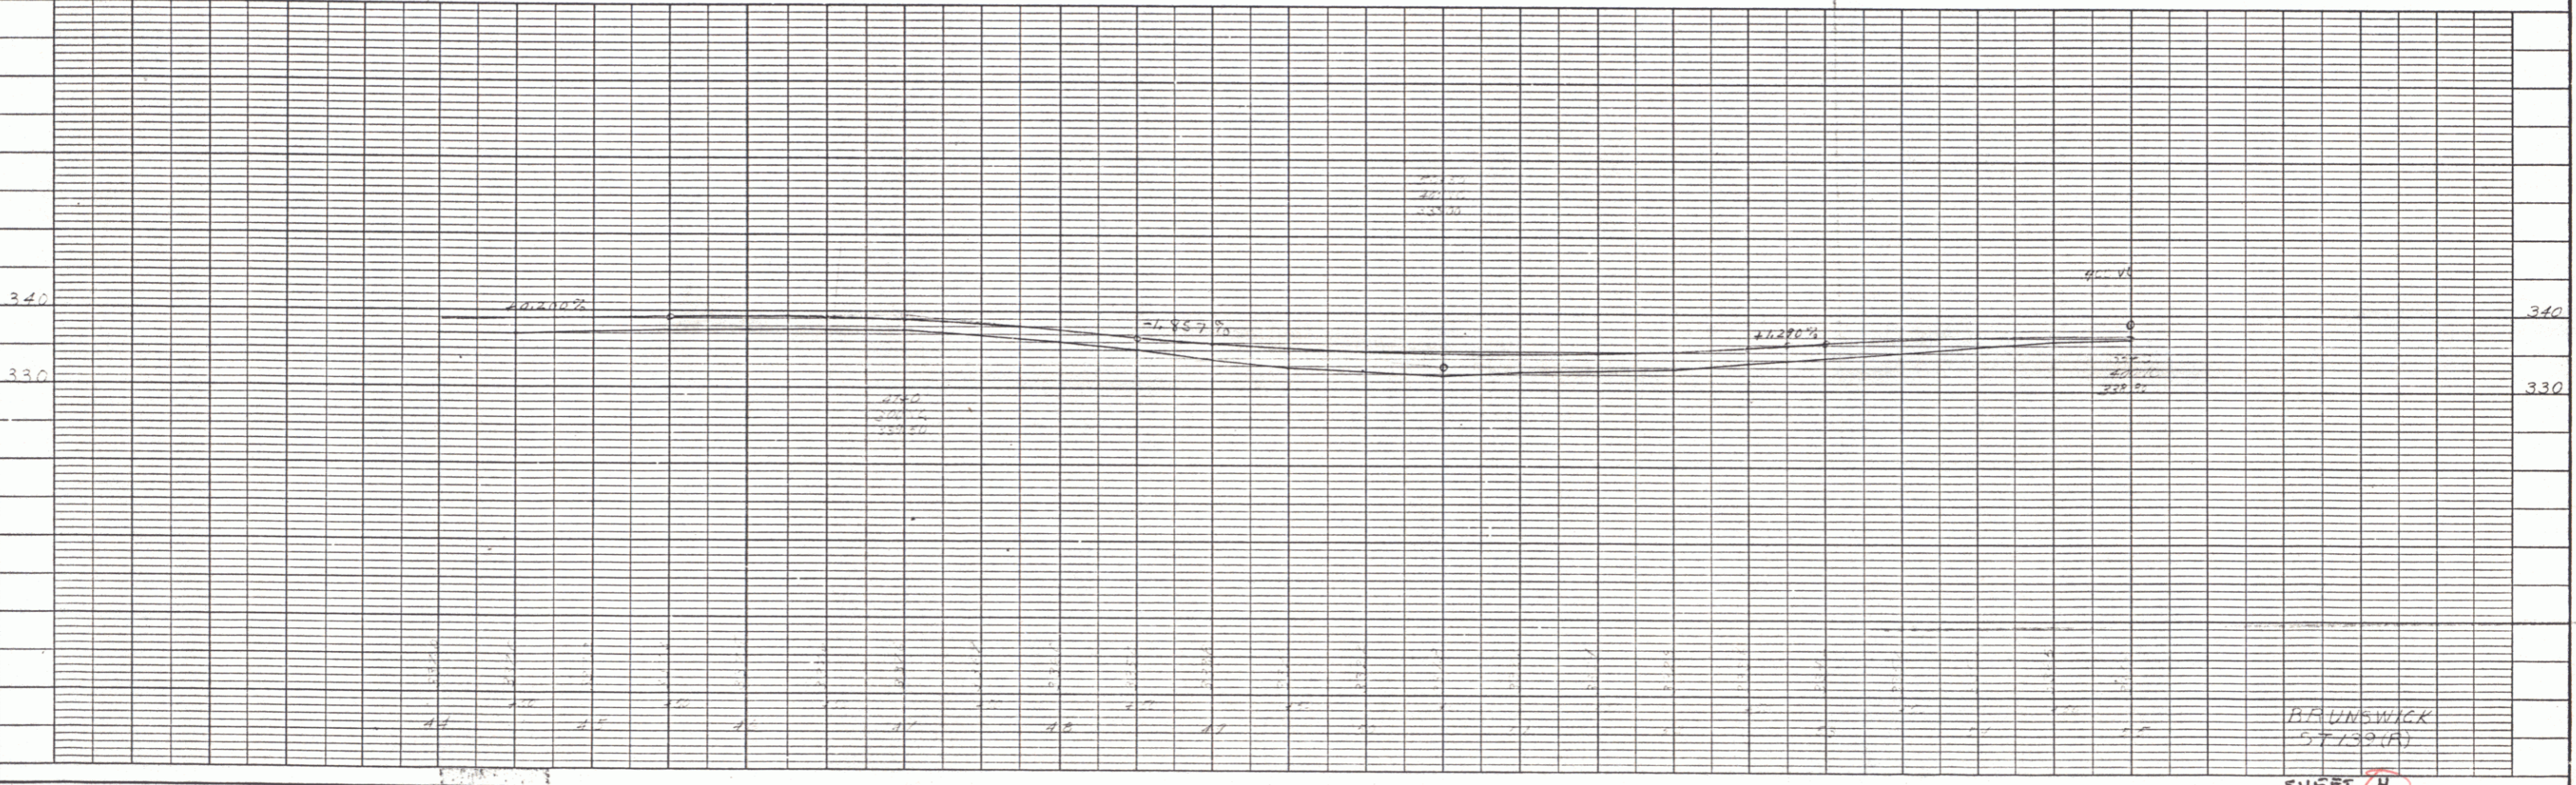


PLATE 1 - PLAN - PROFILE - G. P. & R. E. STANDARD
 KEUFFEL & ESSER CO., NEW YORK
 E & E CO. NO. 345-1

BRUNSWICK
 SHEET 4

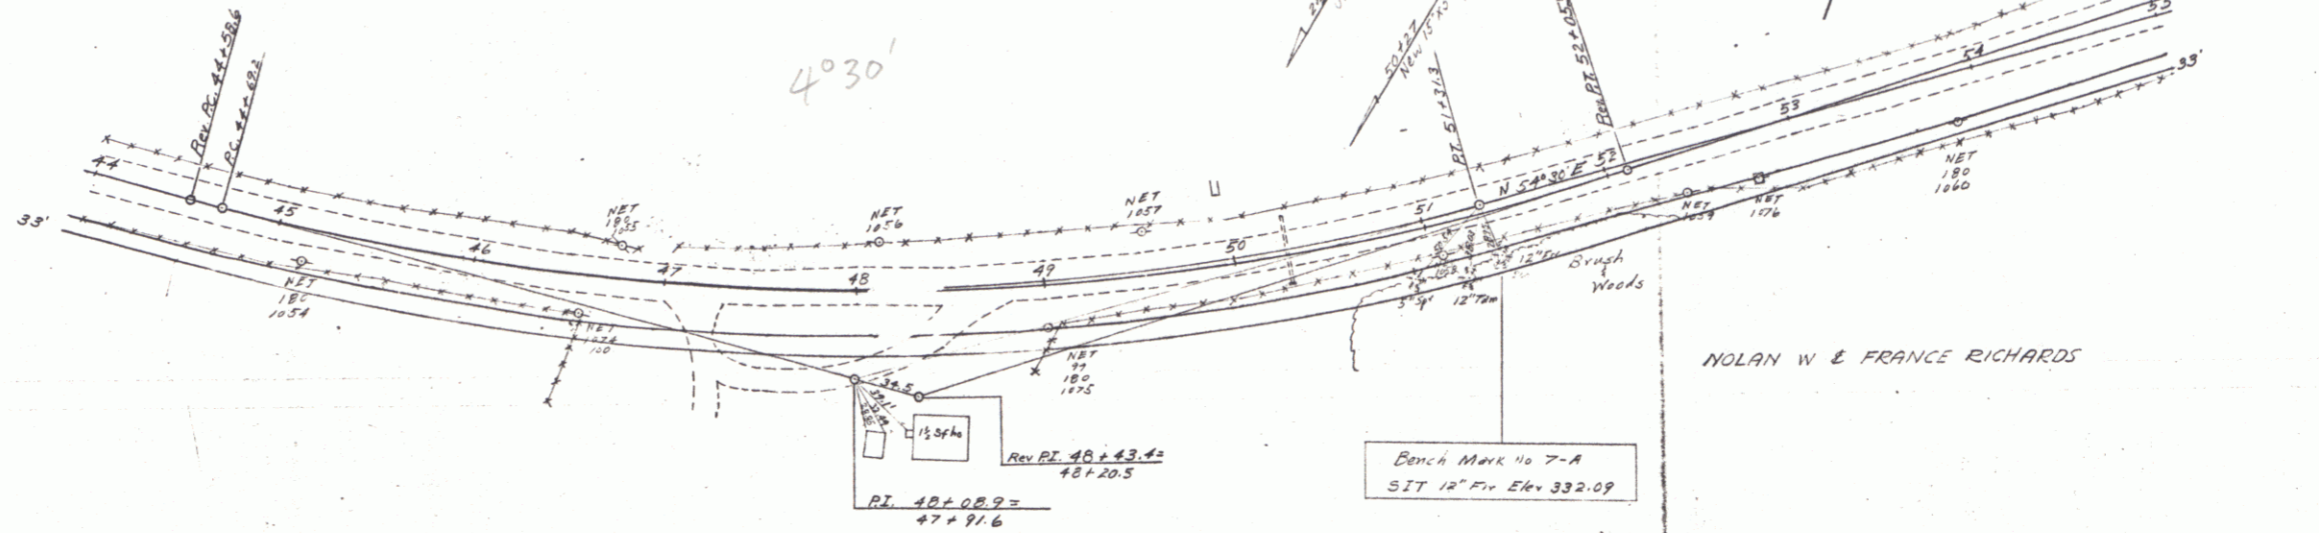