


Curve No. 15
 Δ 0°-29'-30" R
 D 0'-15"
 R 22,915.32
 T 38.40
 L 192.68
 E 0.22

Curve No. 16
 Δ 0°-53'-00" L
 D 1'
 R 5,729.58
 T 44.20
 L 88.33
 E 0.17

PI 92+43.59 =
 92+43.52

Curve No. 17
 Δ 0°-30"
 R 11,459.2
 T 112.52
 L 225.00
 E 0.57

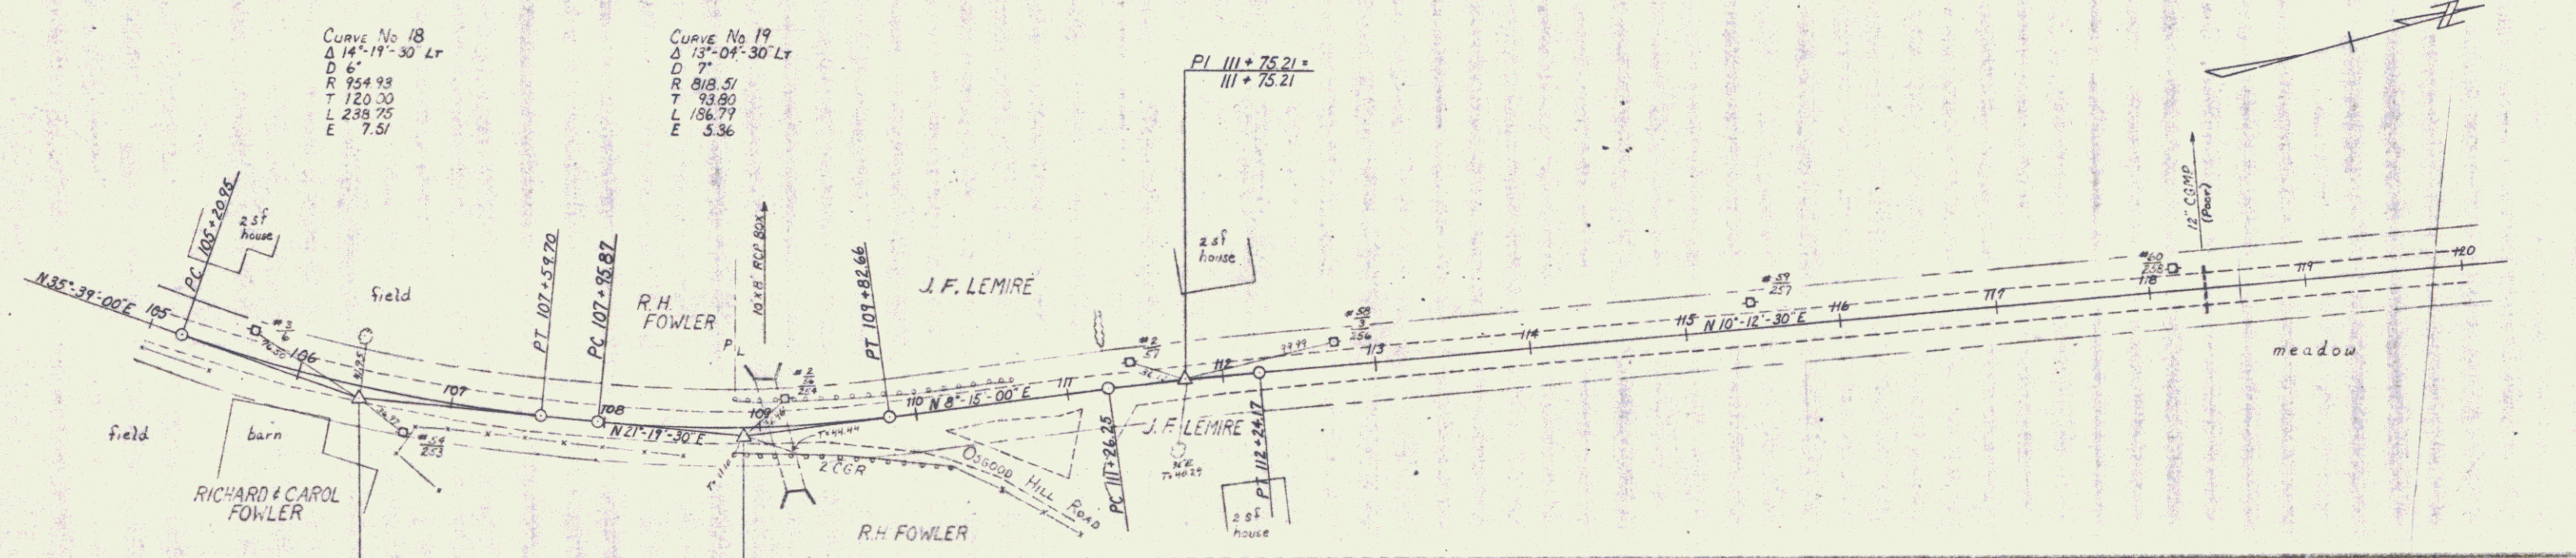

Curve No. 18
 Δ 14°-19'-30" L
 D 6'
 R 954.99
 T 120.00
 L 238.75
 E 7.51

Curve No. 19
 Δ 13°-04'-30" L
 D 7'
 R 818.51
 T 93.80
 L 186.77
 E 5.36

PI III+75.21 =
 III+75.21

Curve No. 20
 Δ 1°-57'-30" R
 D 2'
 R 2864.77
 T 48.76
 L 97.72
 E 0.42

PI 106+40.95 =
 106+39.70

PI 108+89.67 =
 108+88.86

ESSEX VT ROUTE 128
 SURVEYED BY Bittner DATE 1-67
 DRAWN BY R. Welch DATE 2-67
 TRACED BY R. Welch DATE 2-67
 PROJ. NO.
 SHEET 5 OF 7