


POOR ORIGINAL COPY

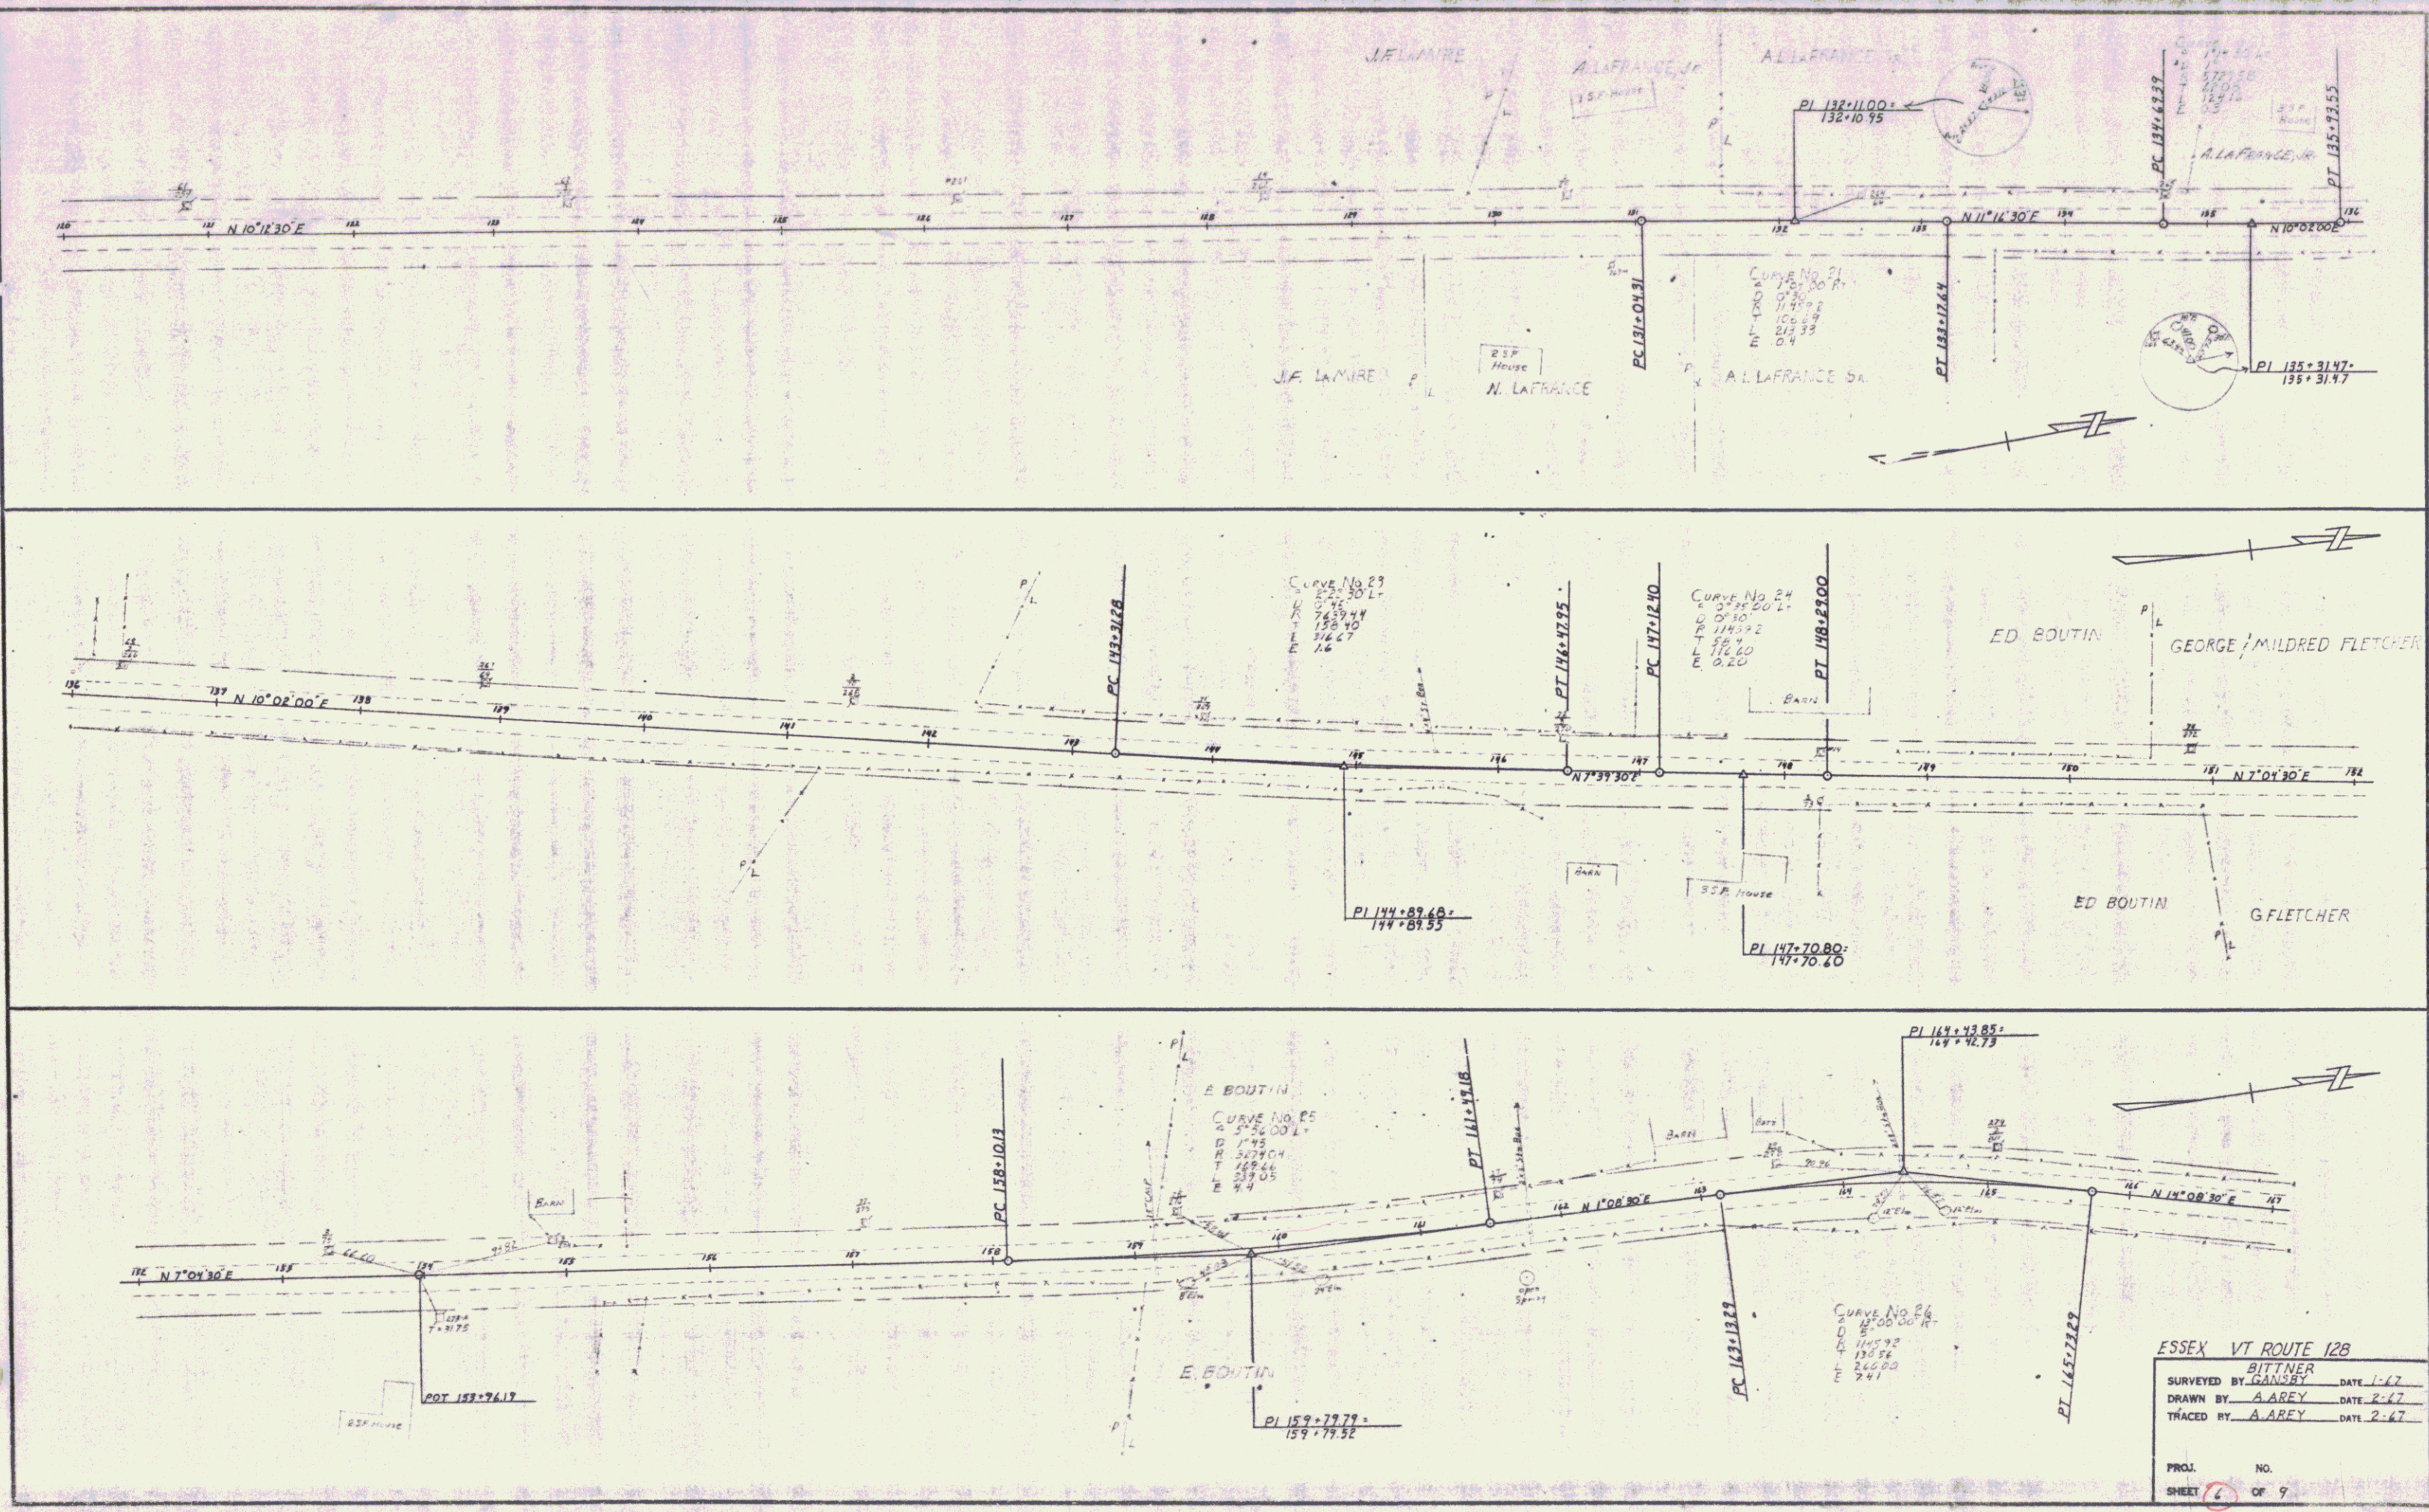

ESSEX VT ROUTE 128
 SURVEYED BY BITTNER
 DRAWN BY GANSEY DATE 1-67
 TRACED BY A. AREY DATE 2-67

PROJ. NO.
 SHEET 6 OF 9