

PLAN
 DRAWN BY
 CHECKED BY
 DATE

PROFILE
 DRAWN BY
 CHECKED BY
 DATE

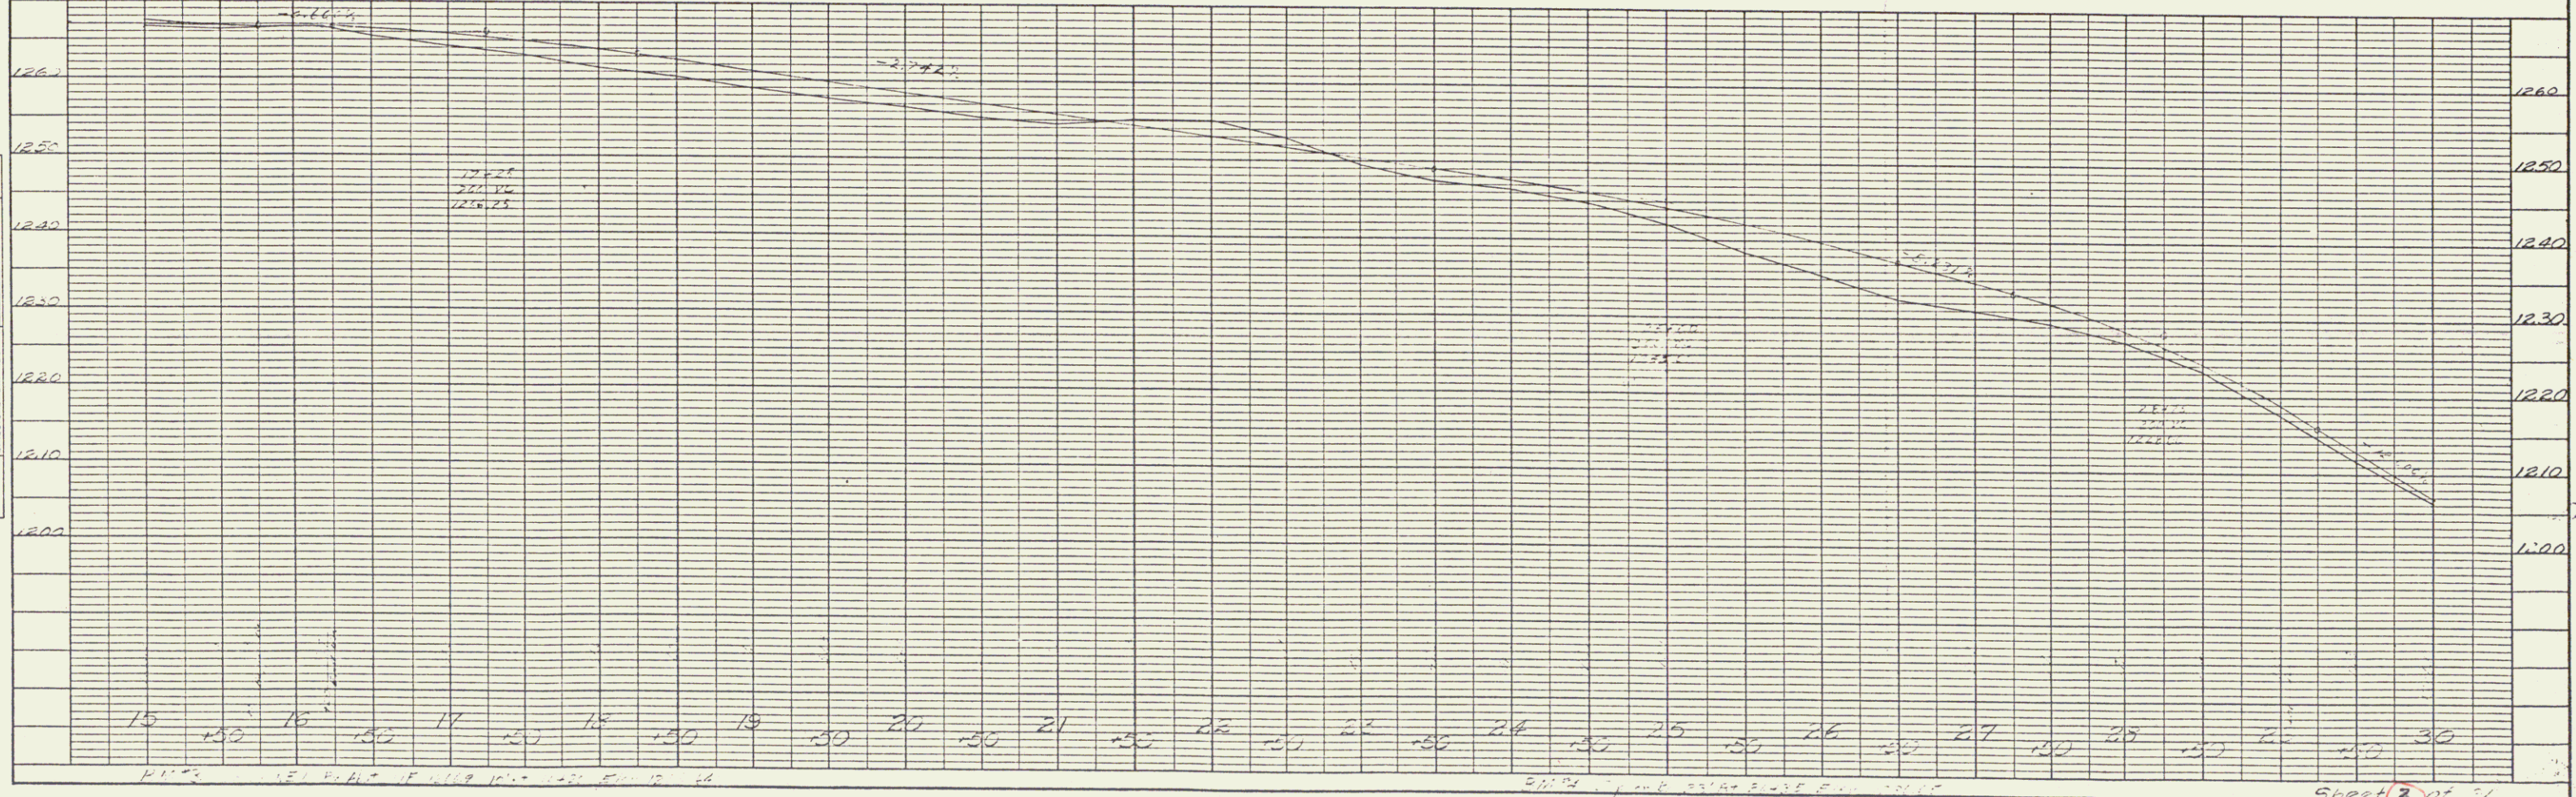
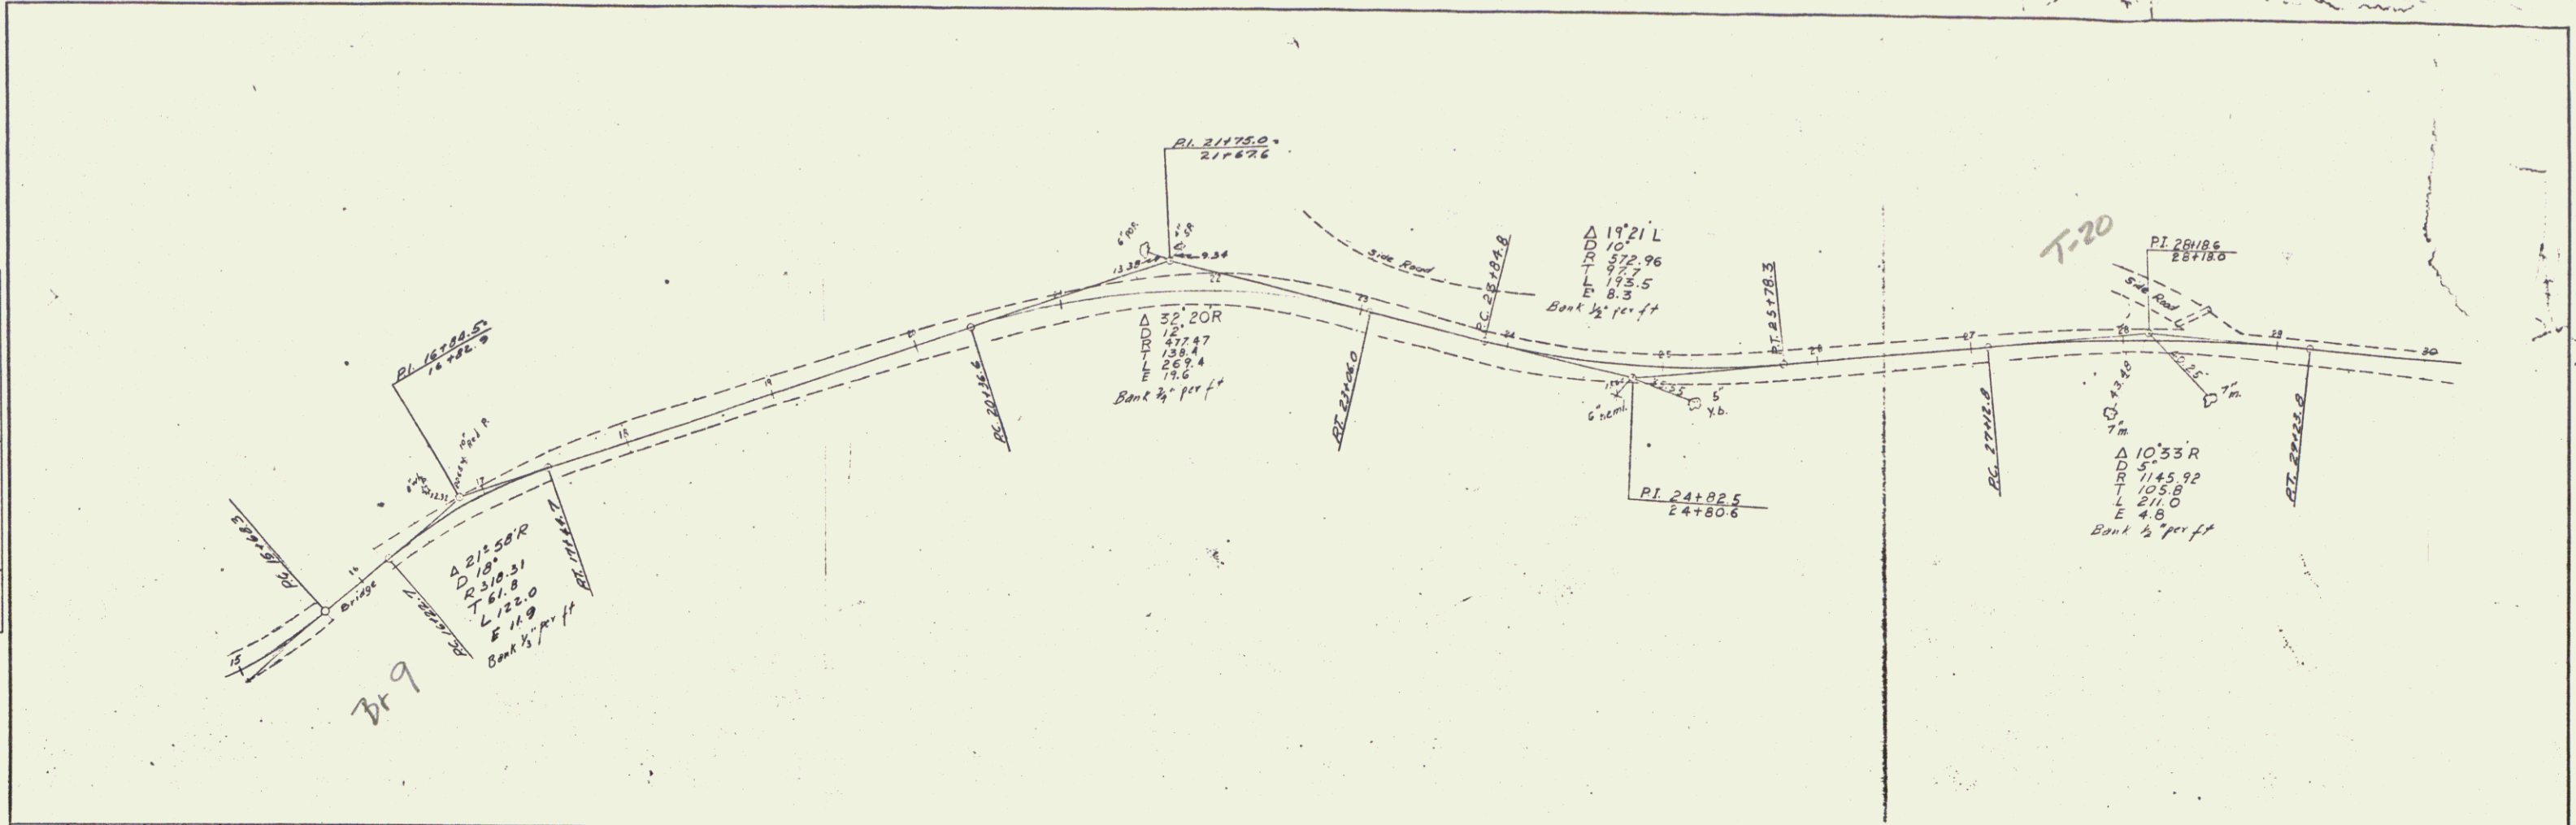


PLATE 1 - PLAN - PROFILE - D.P.R. & E. STANDARD
 HOFFER & CO. INC., NEW YORK
 C.E.C. NO. 361

Sheet 3 of 4
 JAY SK4
 2