

PLAN
 DATE: _____
 BY: _____
 CHECKED: _____
 IN CHARGE: _____
 NO. _____

PROFILE
 DATE: _____
 BY: _____
 CHECKED: _____
 IN CHARGE: _____
 NO. _____

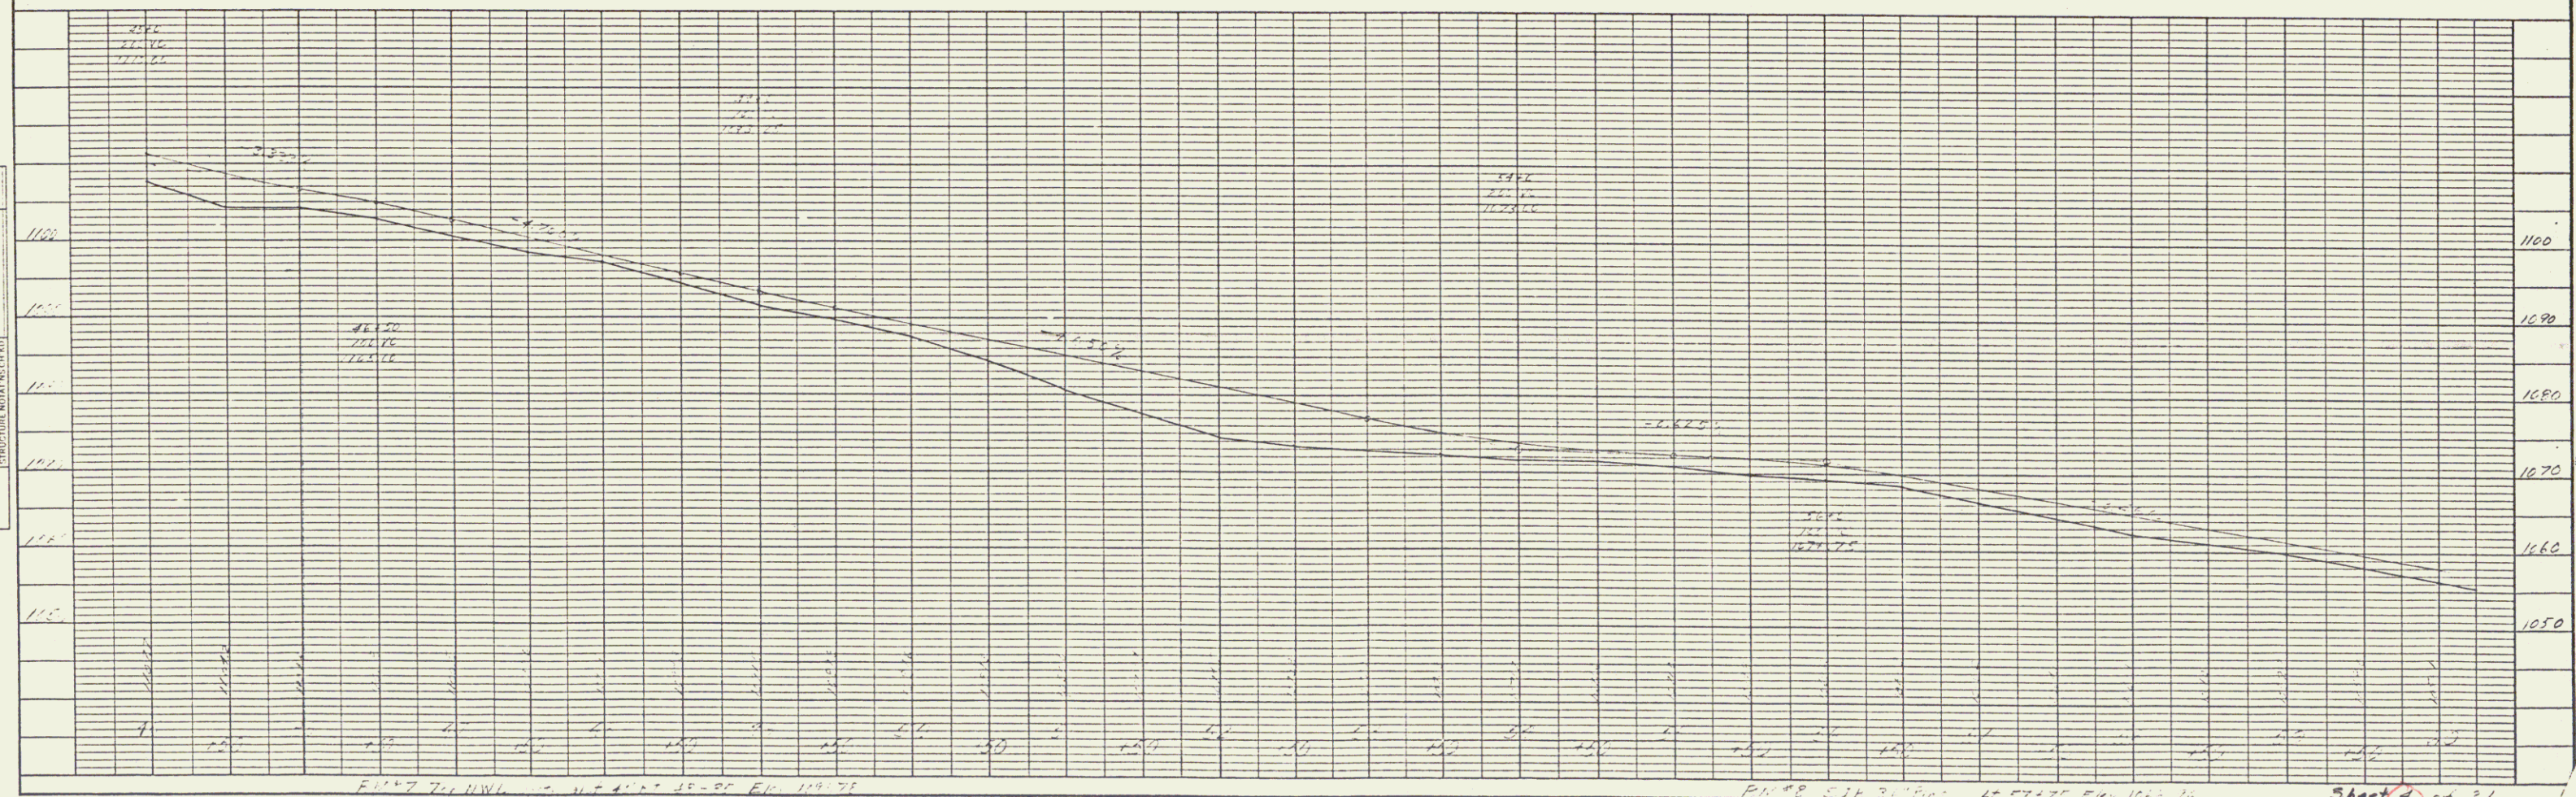
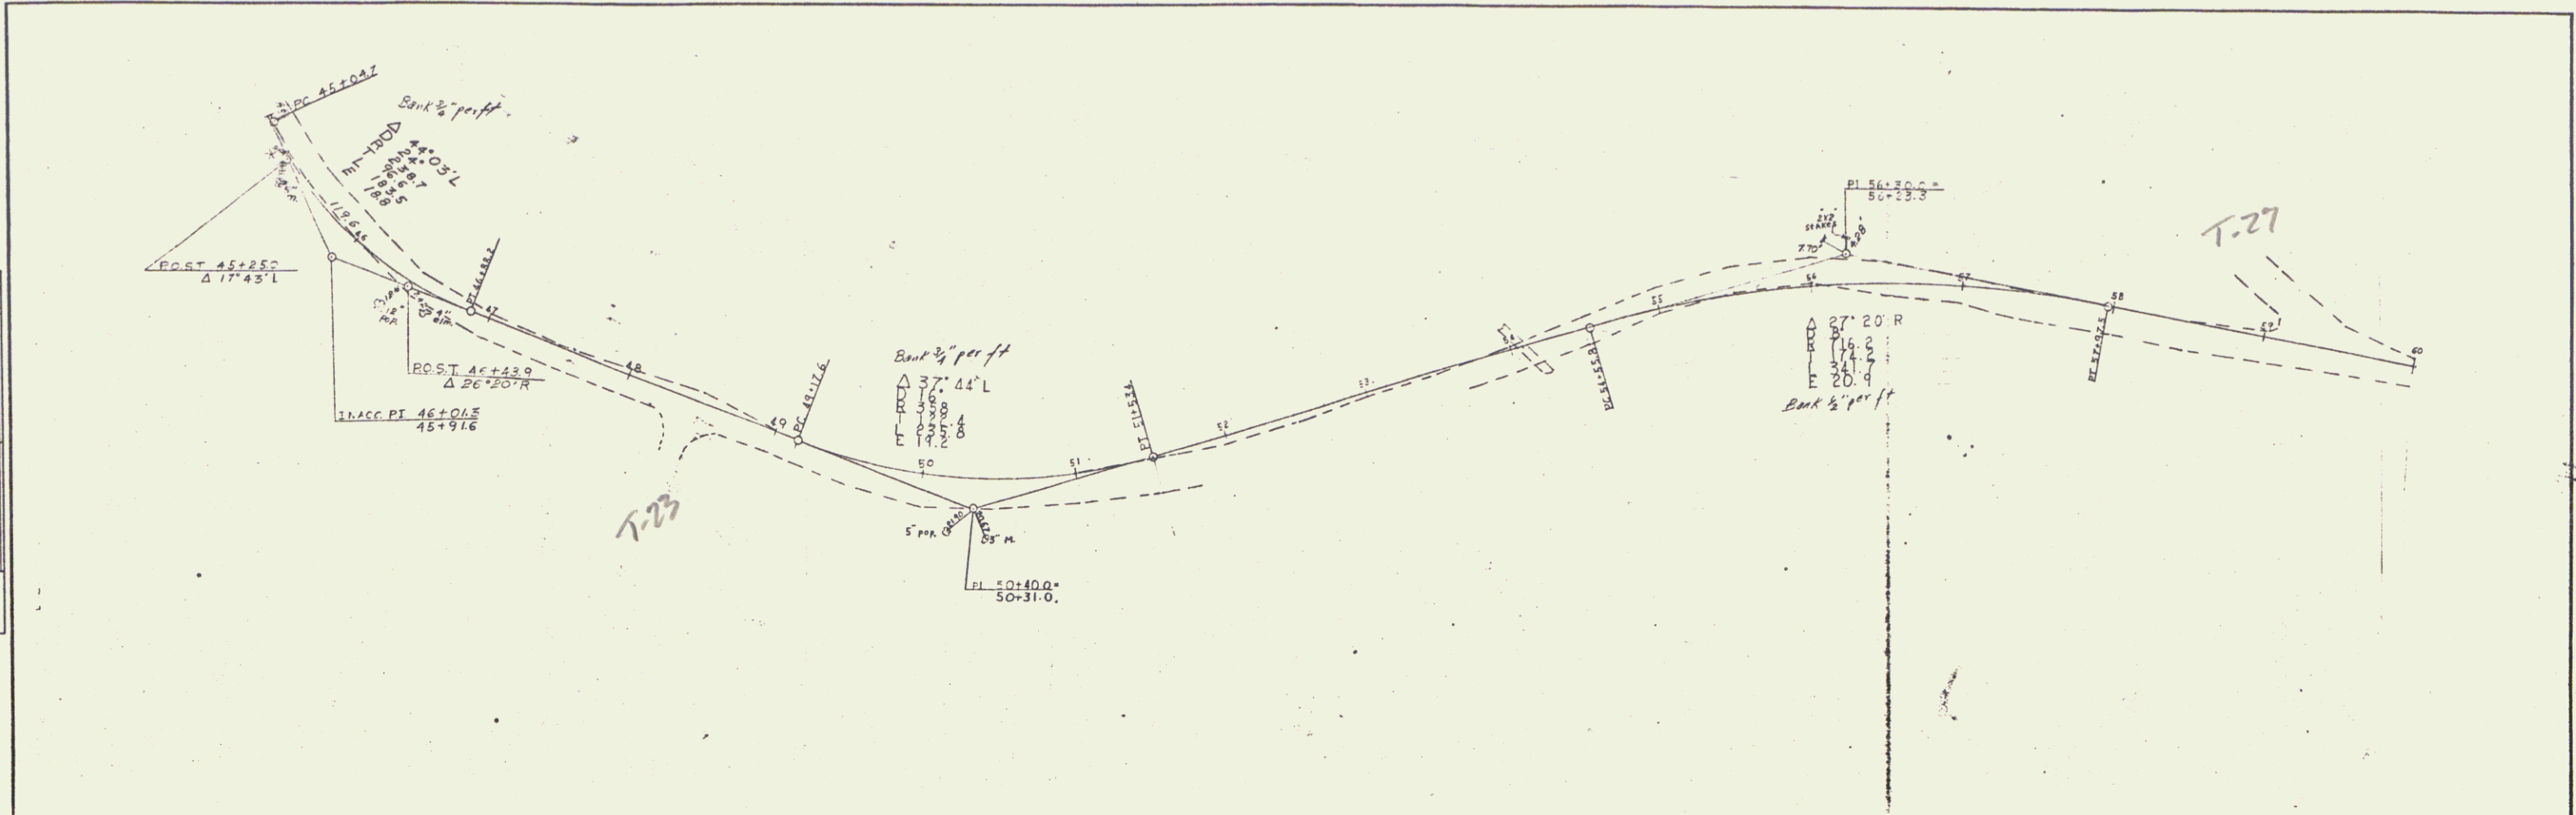


PLATE 1 - PLAN - PROFILE, O. P. & A. E. STANDARD
 KEUFFEL & ESSER CO., NEW YORK
 E & E CO. NO. 345-1

Sheet 2 of 21
 JAY SK 4 4