

PLAN	
DATE	BY
PROJECT	NO.
NOTE BOOK	NO.
DATE CHECKED	BY
DATE	BY

PROFILE	
DATE	BY
PROJECT	NO.
NOTE BOOK	NO.
DATE CHECKED	BY
DATE	BY

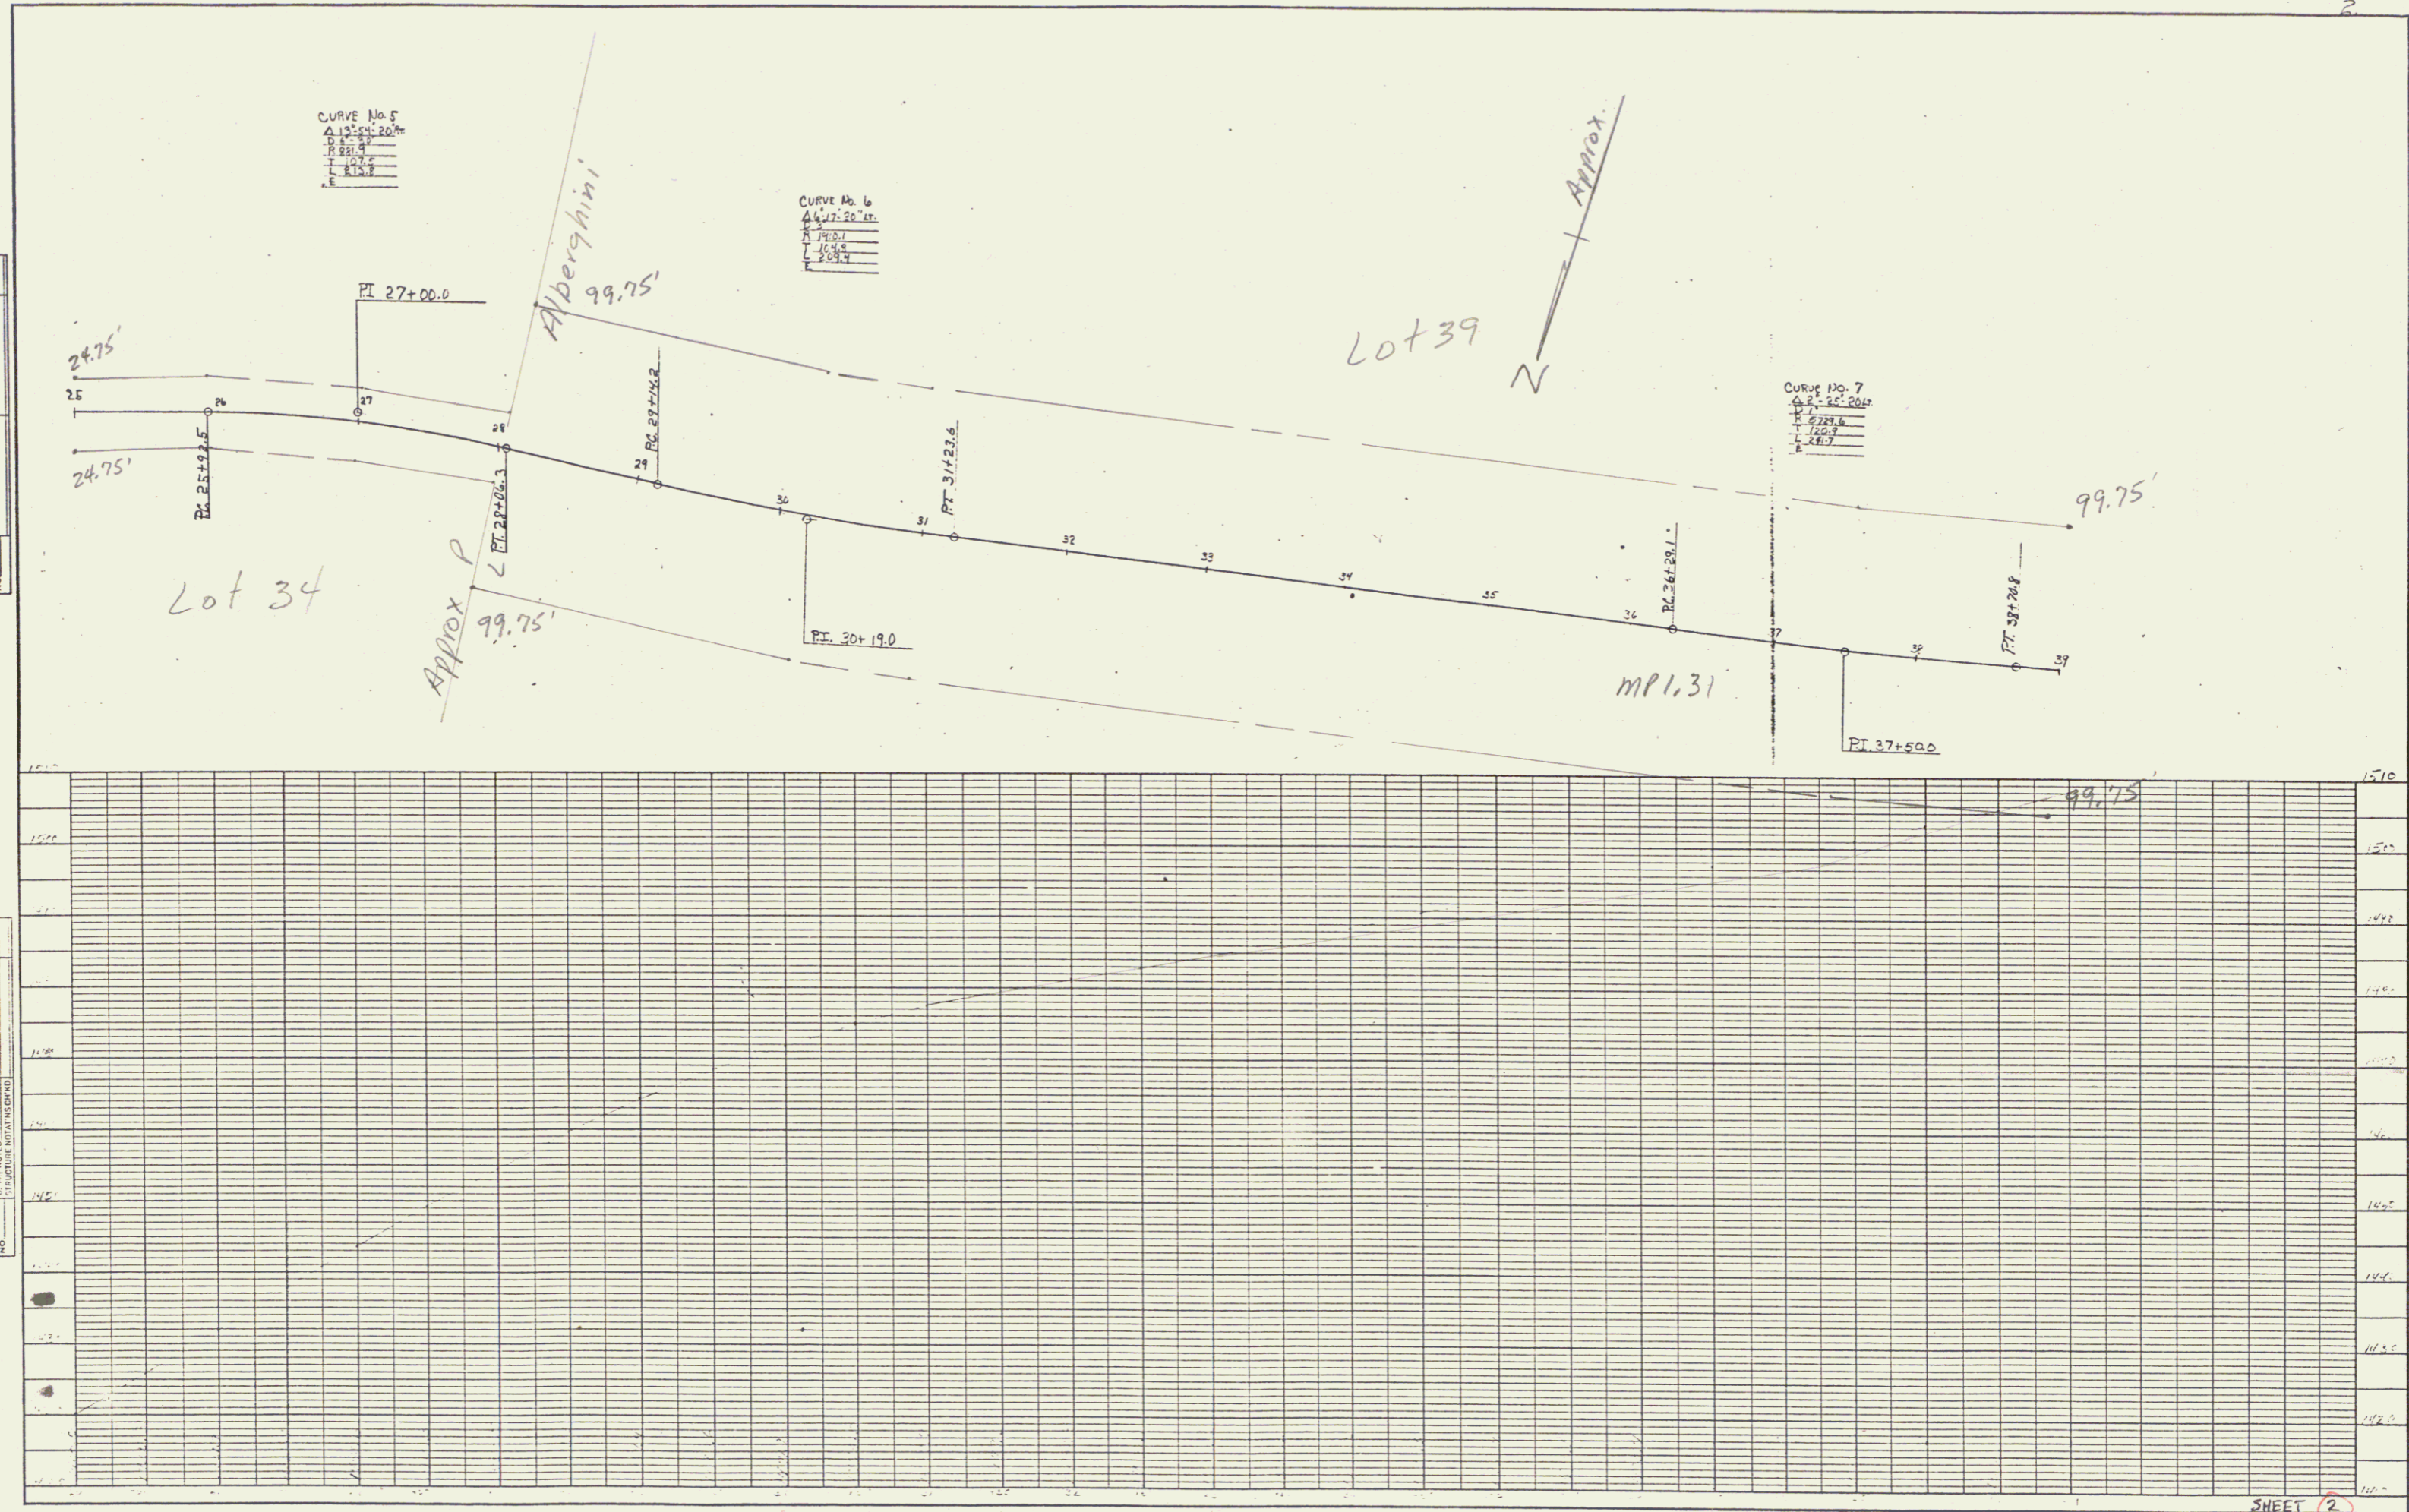


PLATE 1 - PLAN, PROFILE & P. & E. STANDARD
 HOFFEL & ESSER CO., NEW YORK
 E. & E. CO. NO. 3451