


DATE	
BY	
PROJECT	
DESIGNER	
PLANNER	
CHECKED	
BY	
NO. OF SHEETS	
NO. OF THIS SHEET	

DATE	
BY	
PROJECT	
DESIGNER	
PLANNER	
CHECKED	
BY	
NO. OF SHEETS	
NO. OF THIS SHEET	

VT 242

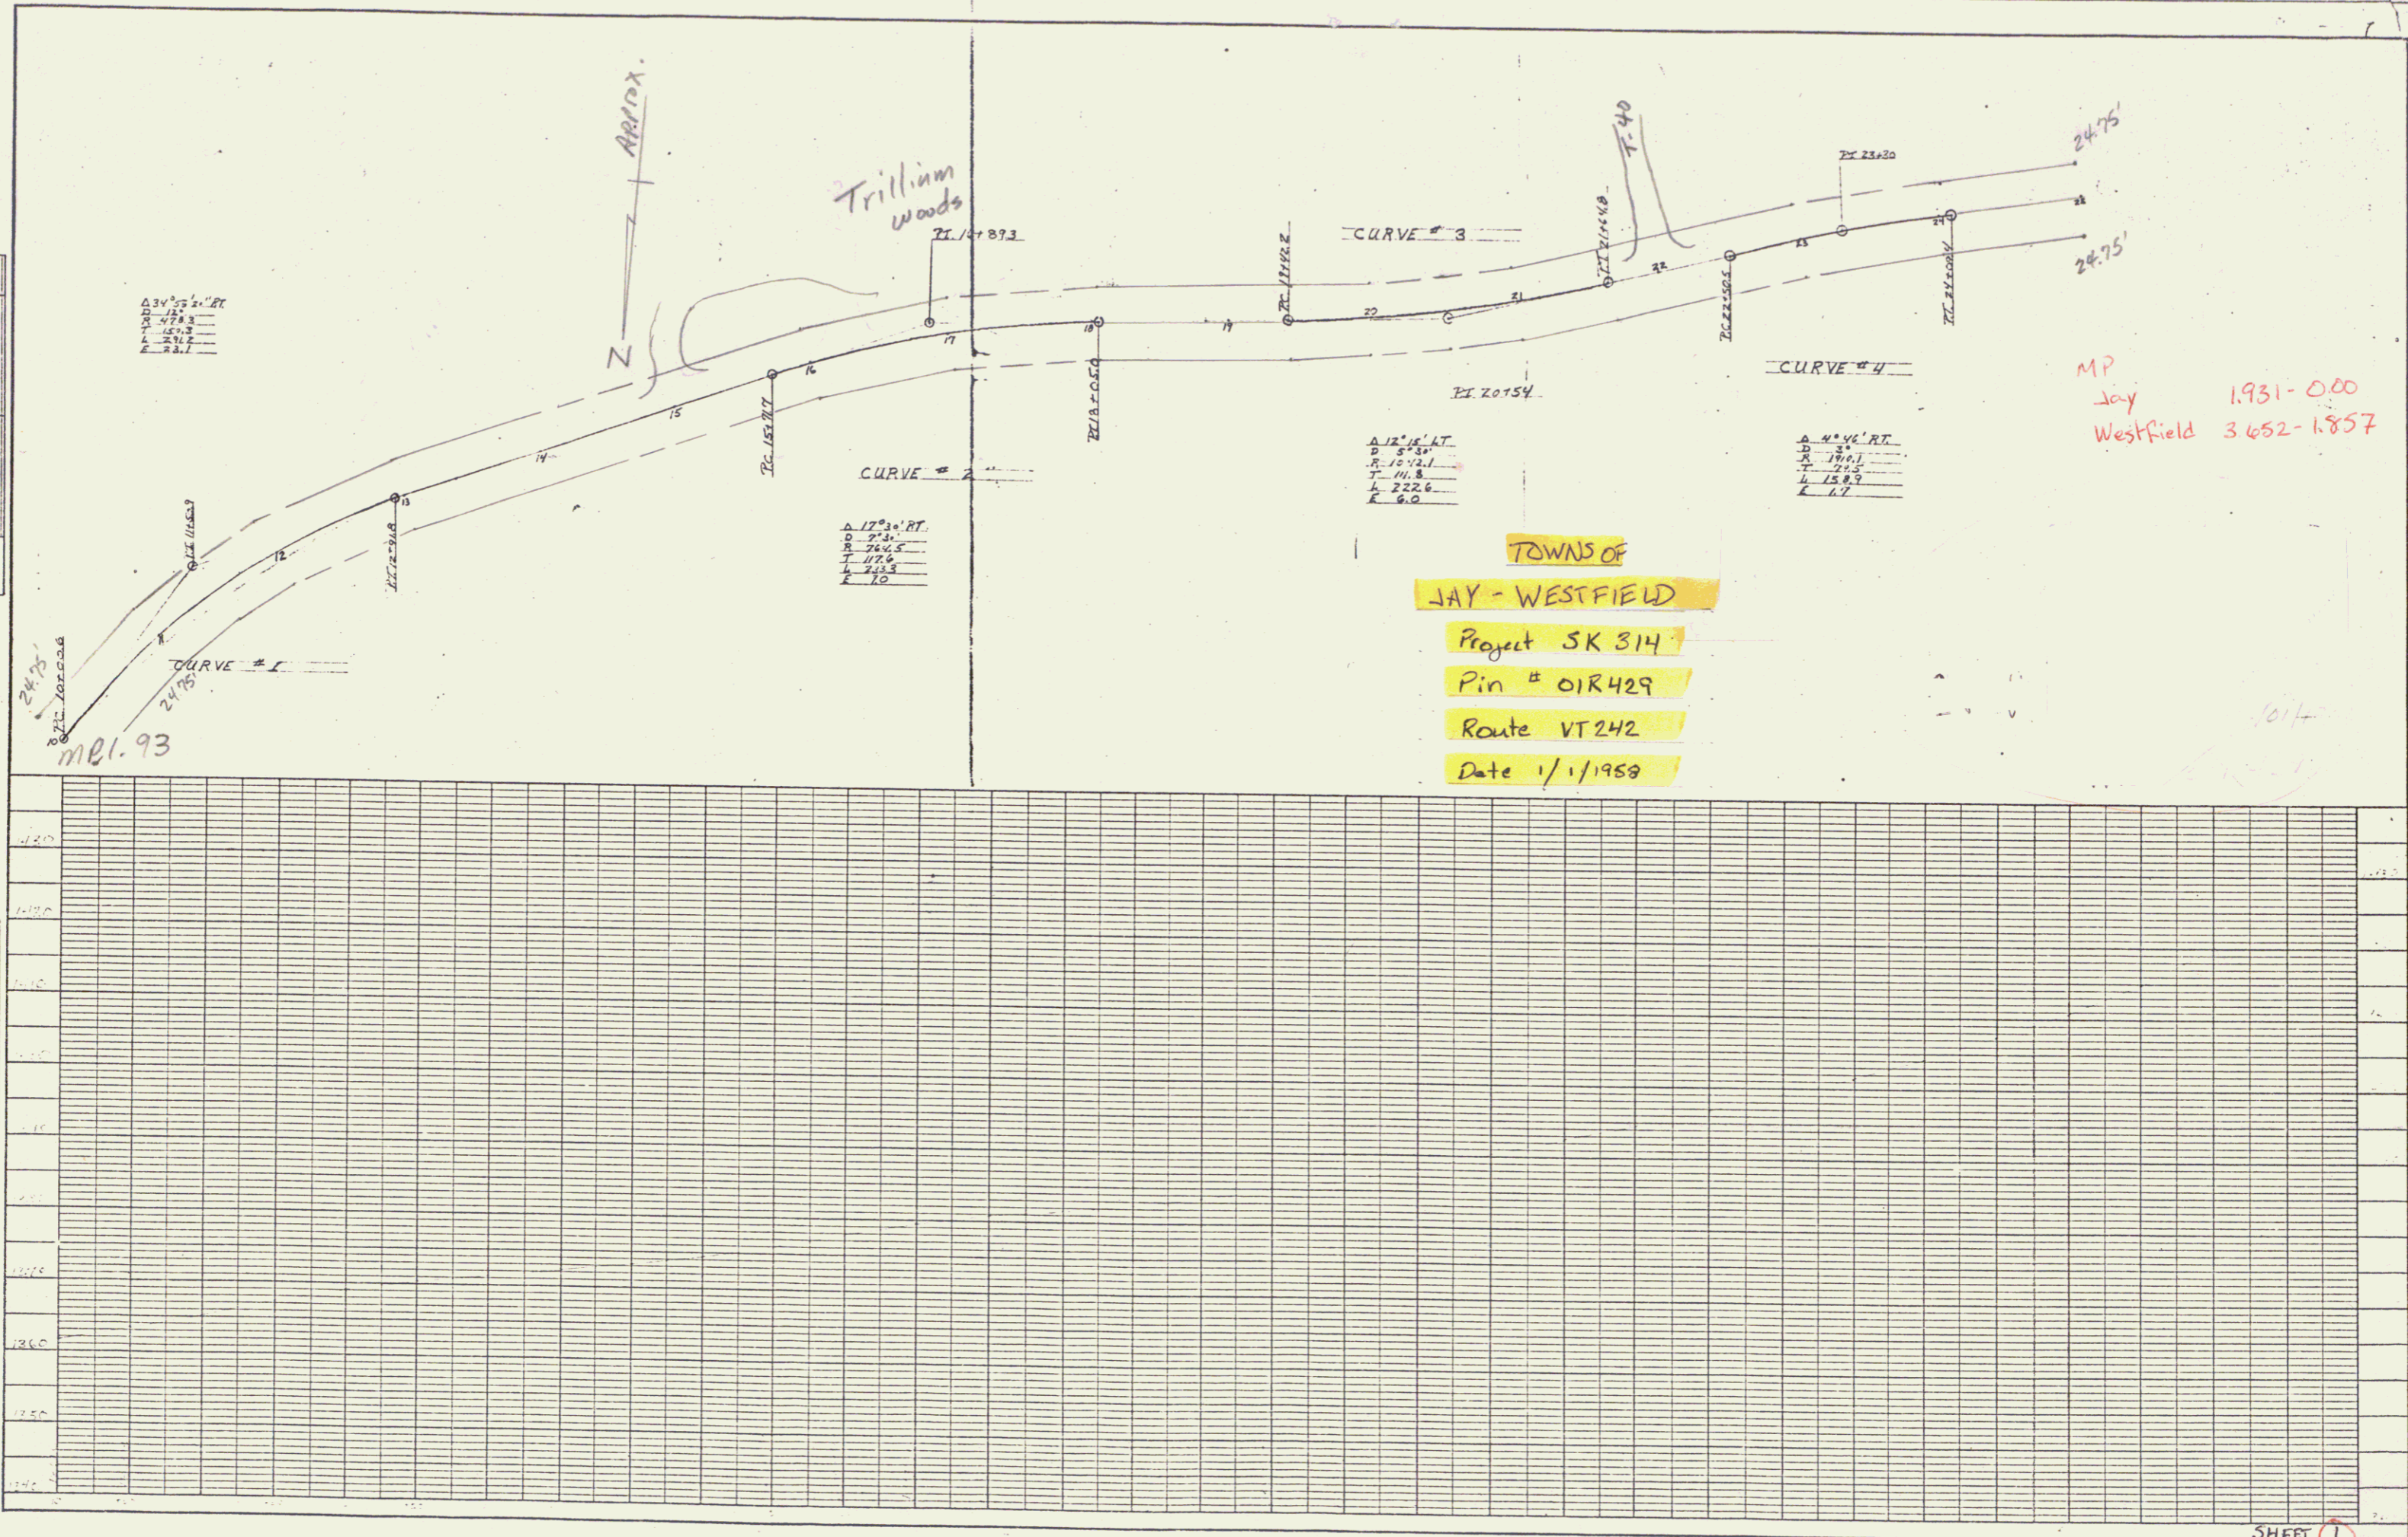

$\Delta 17^{\circ}30' RT$


 $L 158.9$
 $E 1.7$

TOWNS OF

JAY - WESTFIELD

Project SK 314

Pin # 01R429

Route VT 242

Date 1/1/1958

MP
 Jay 1.931-0.00
 Westfield 3.652-1.857

PLAN	
DATE	BY
PROJECT	NO.
NOTE BOOK	NO.
DATE CHECKED	BY
DATE	BY

PROFILE	
DATE	BY
PROJECT	NO.
NOTE BOOK	NO.
DATE CHECKED	BY
DATE	BY


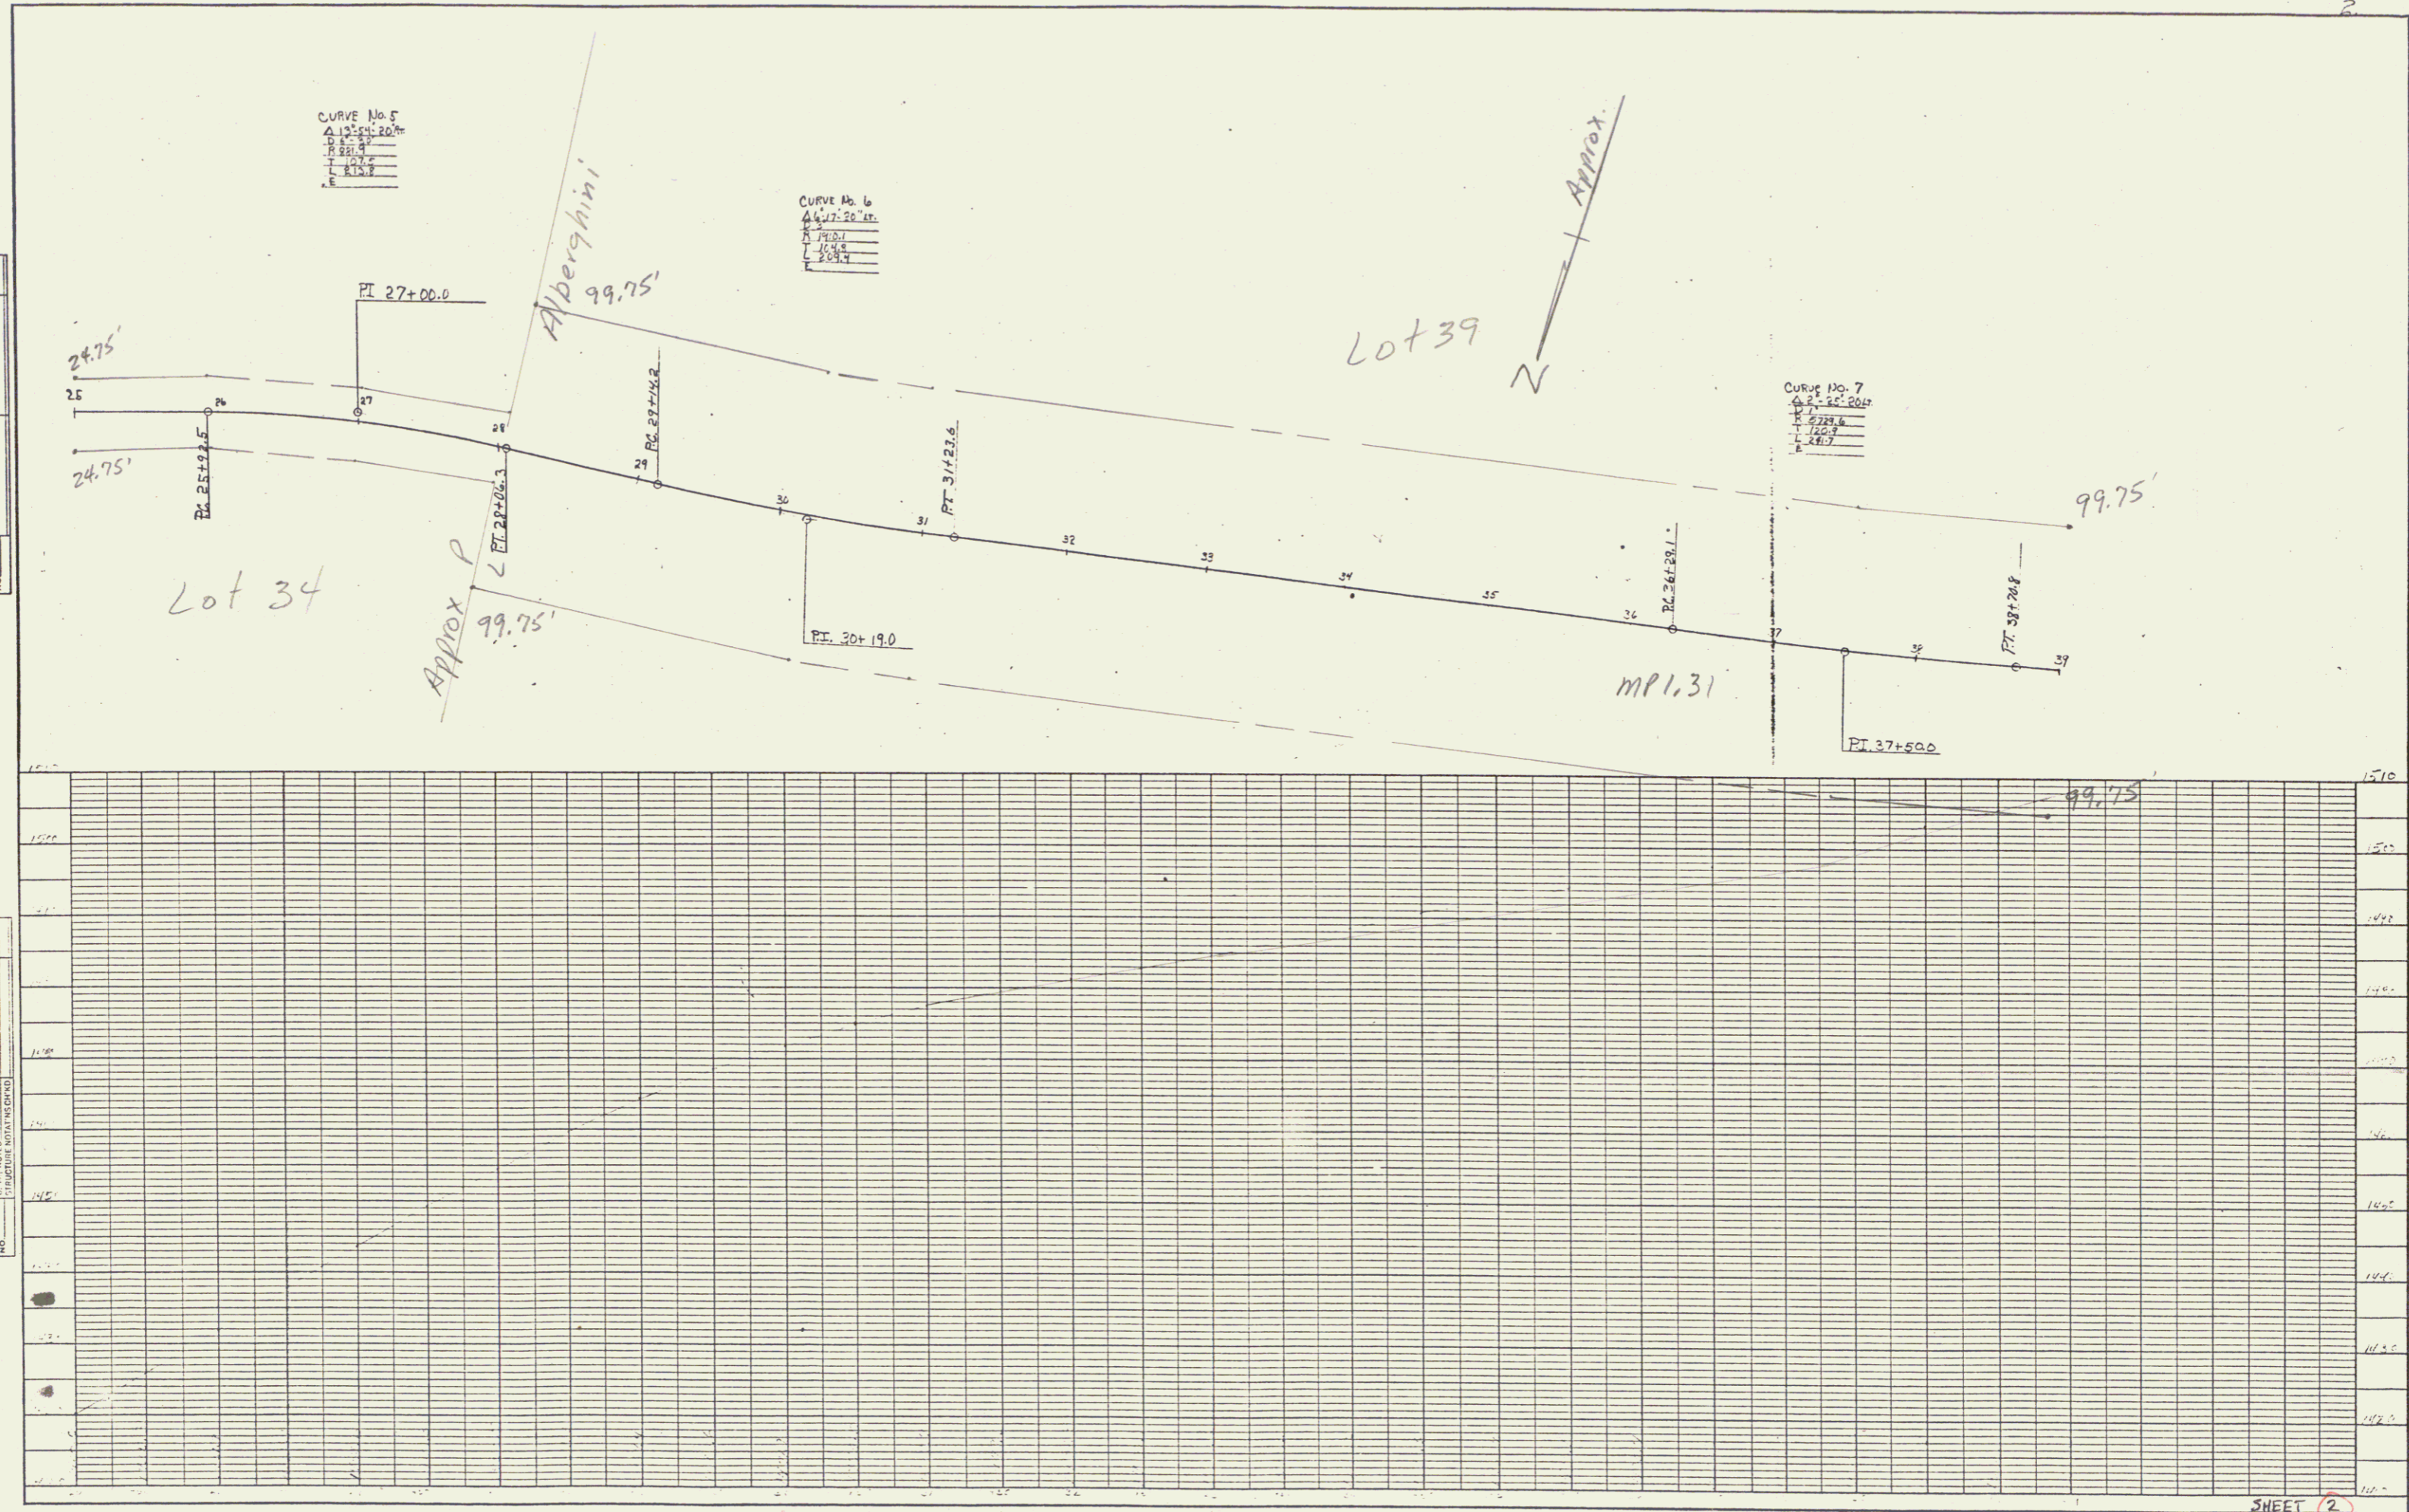


PLATE 1: PLAN, PROFILE & P.A.R.E. STANDARD
 HOFFEL & ESSER CO., NEW YORK
 E & E CO. NO. 3451



PLAN	SUBMITTED	DATE
	NO. _____	BY _____
PROFILE	DESIGNED	DATE
	NO. _____	BY _____

PLAN	SUBMITTED	DATE
	NO. _____	BY _____
PROFILE	DESIGNED	DATE
	NO. _____	BY _____

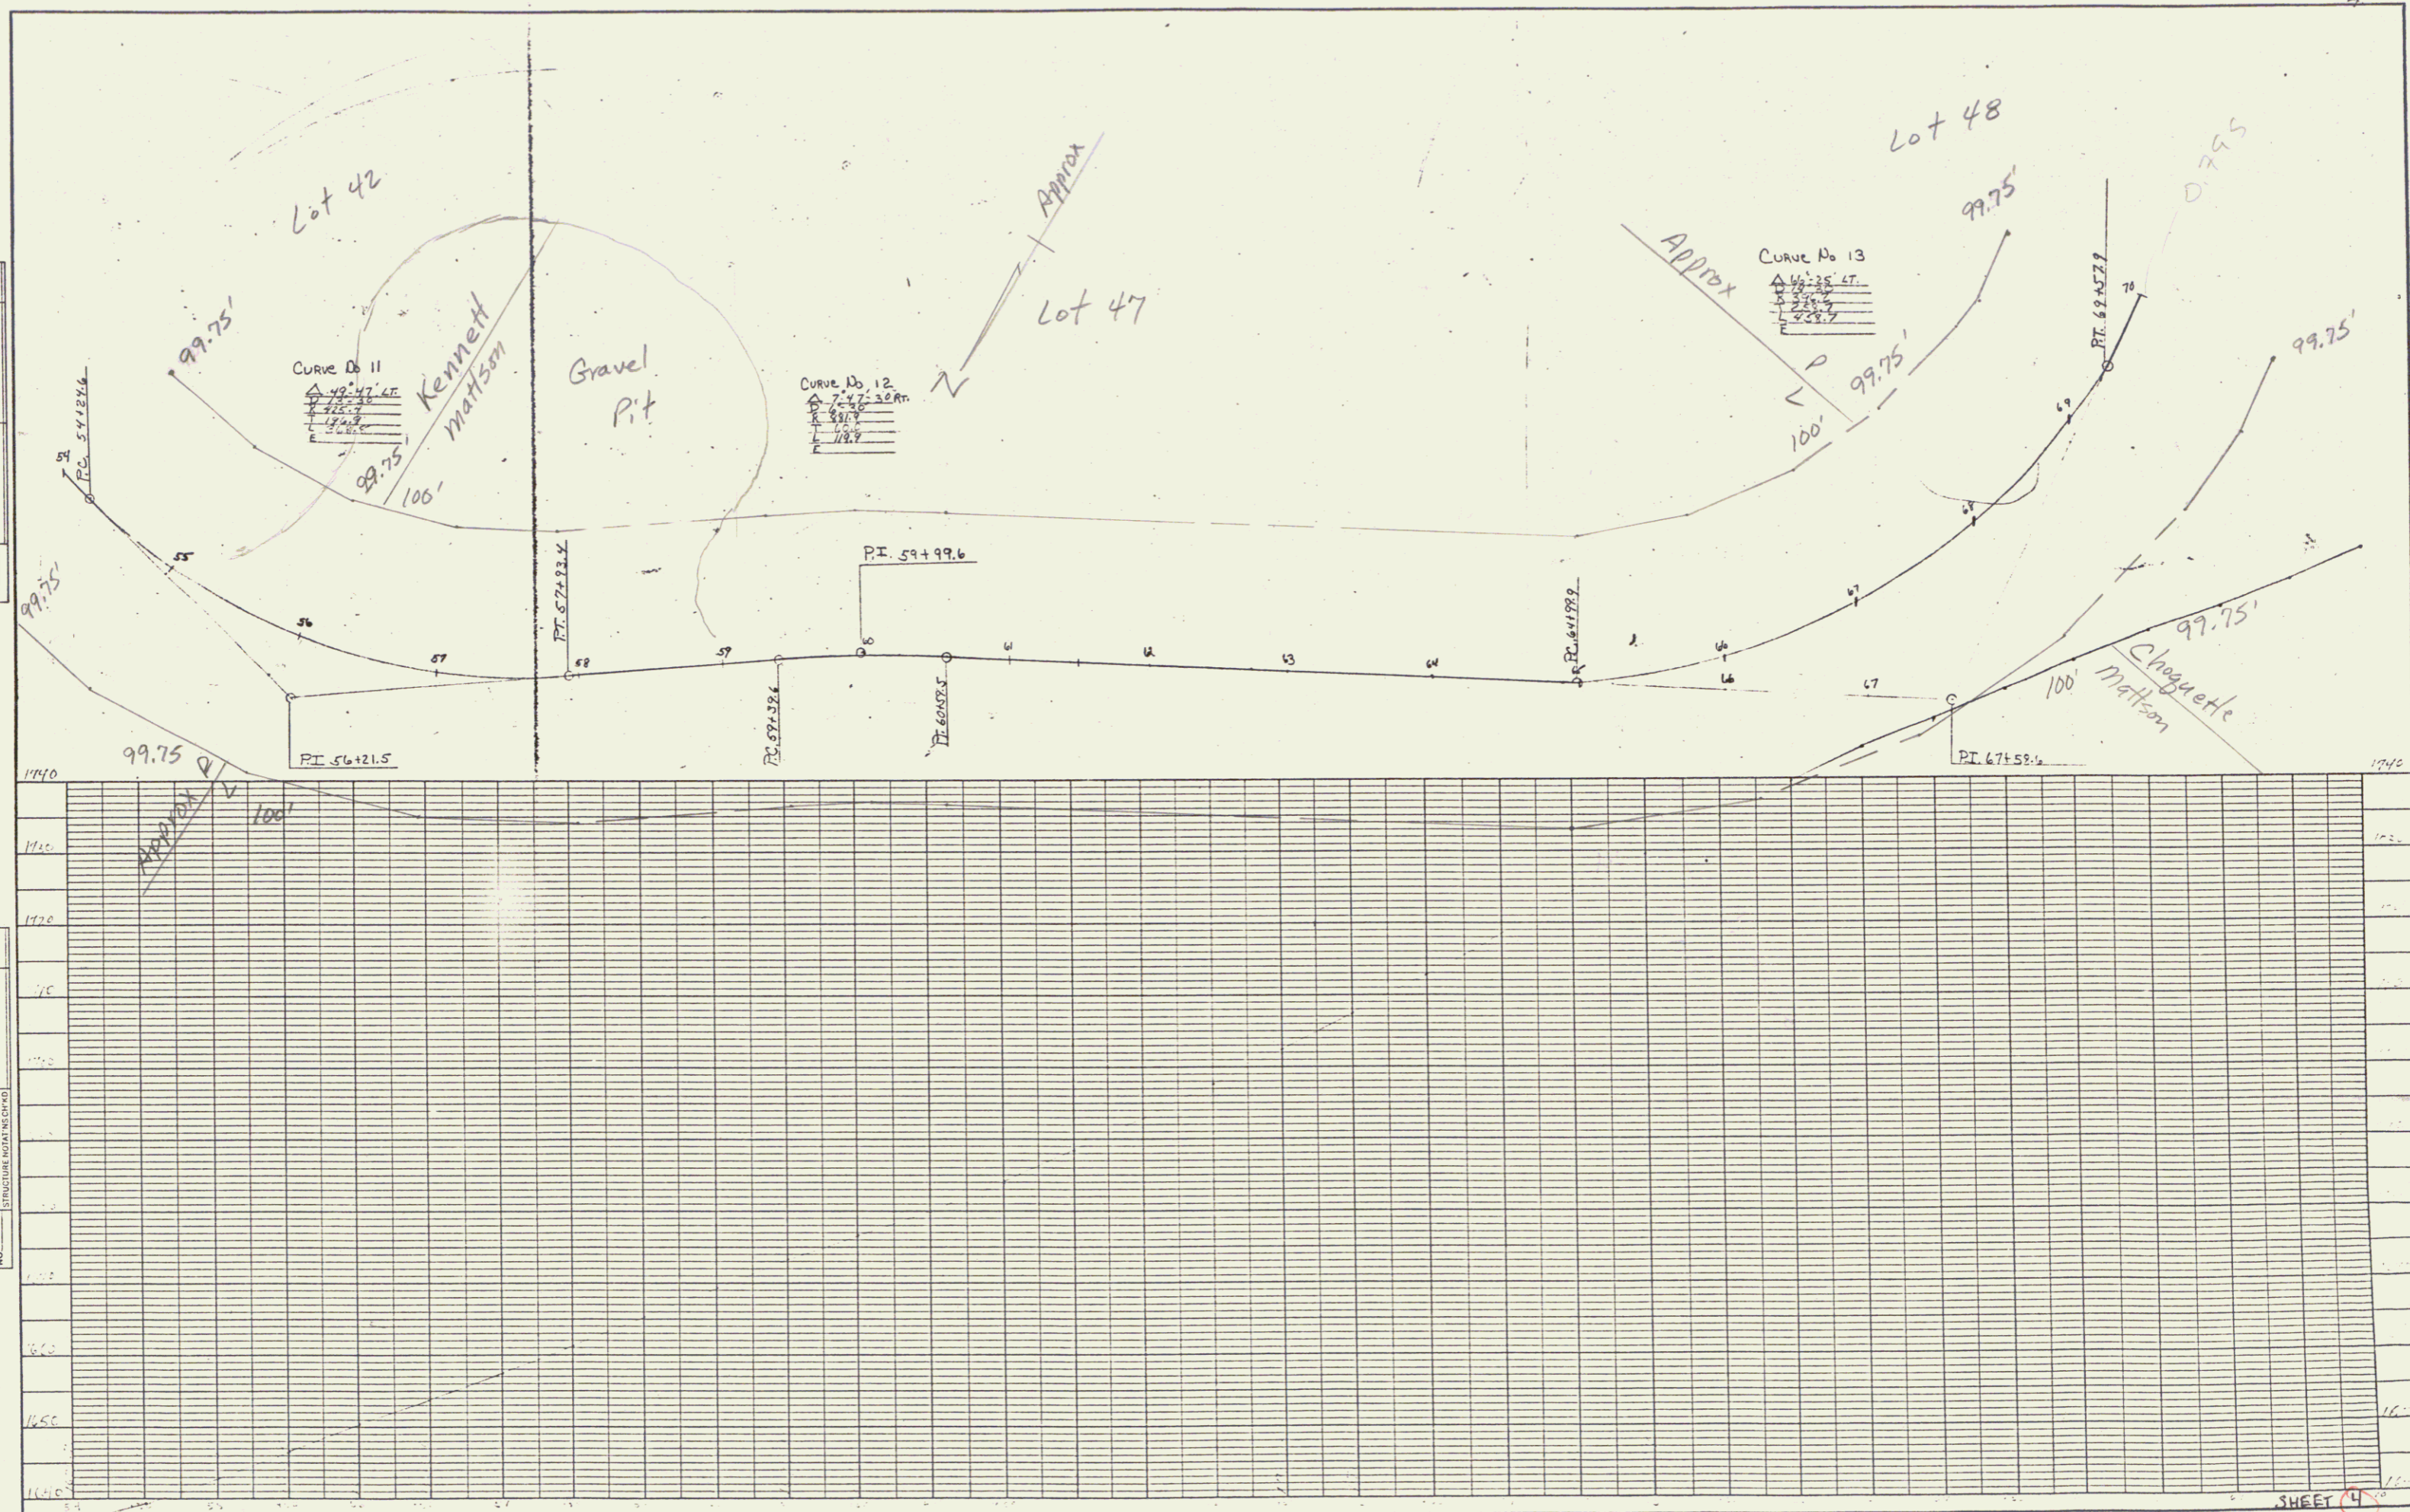


PLAN
 CHECKED BY: _____
 DATE: _____
 NOTE BOOK NO. _____
 IN COMMENT CHECKED BY: _____
 NO. _____

PROFILE
 CHECKED BY: _____
 DATE: _____
 NOTE BOOK NO. _____
 IN COMMENT CHECKED BY: _____
 NO. _____

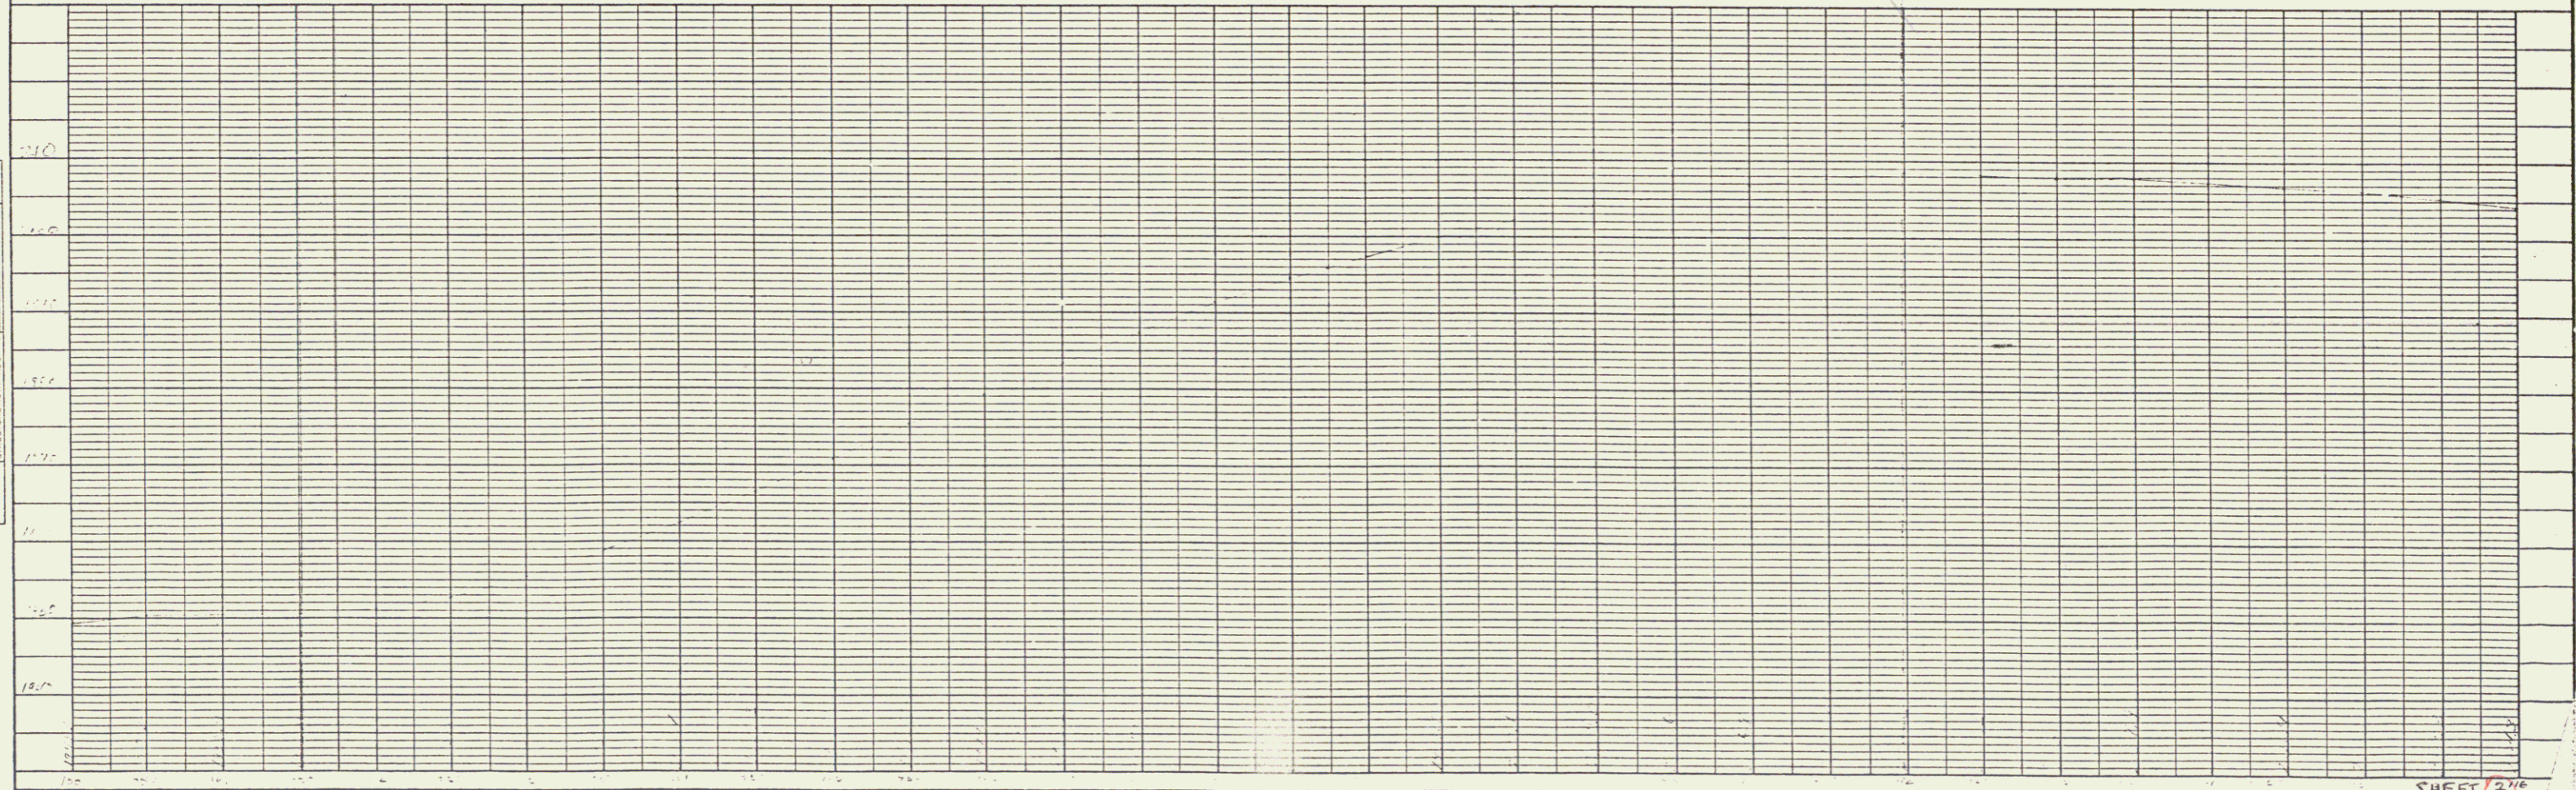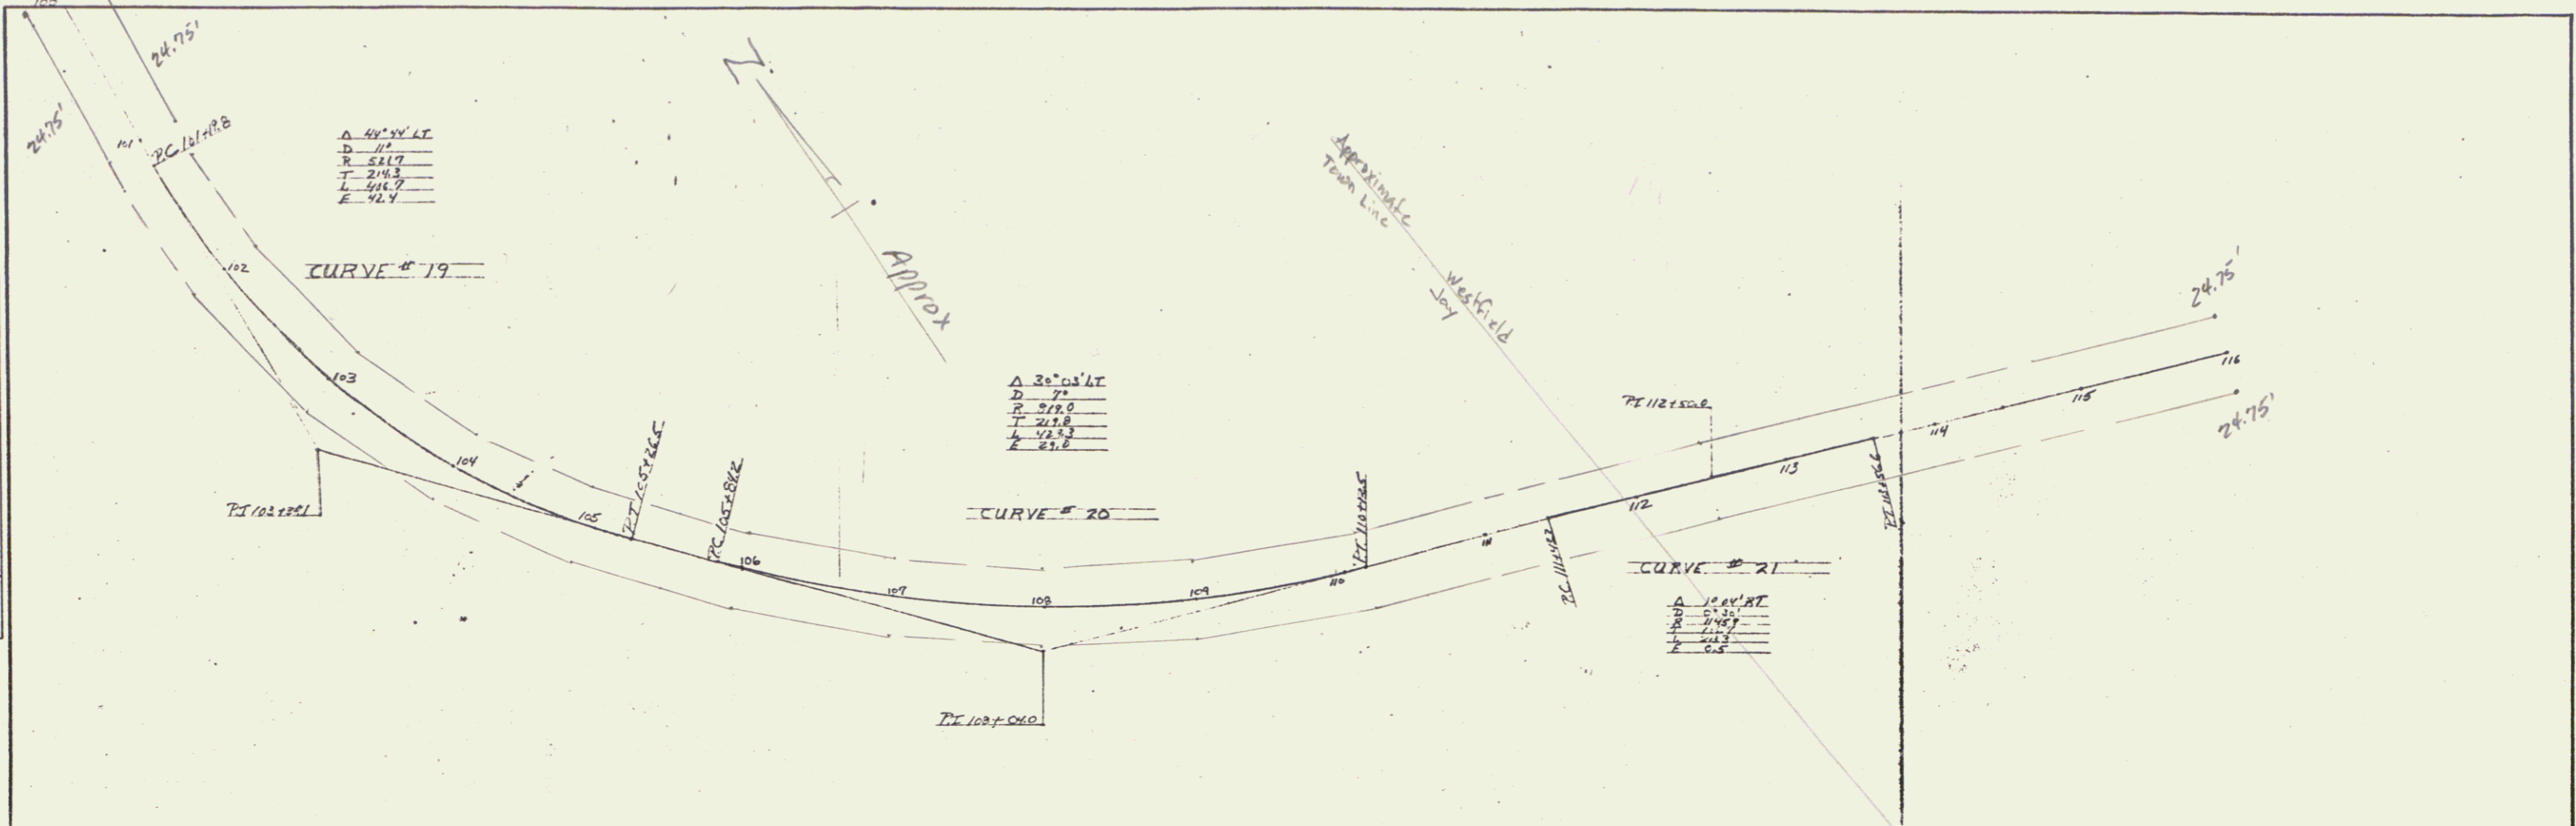



PLAN
 SURVEYED BY
 PLANNED BY
 DATE

PROFILE
 PLOTTED BY
 DATE

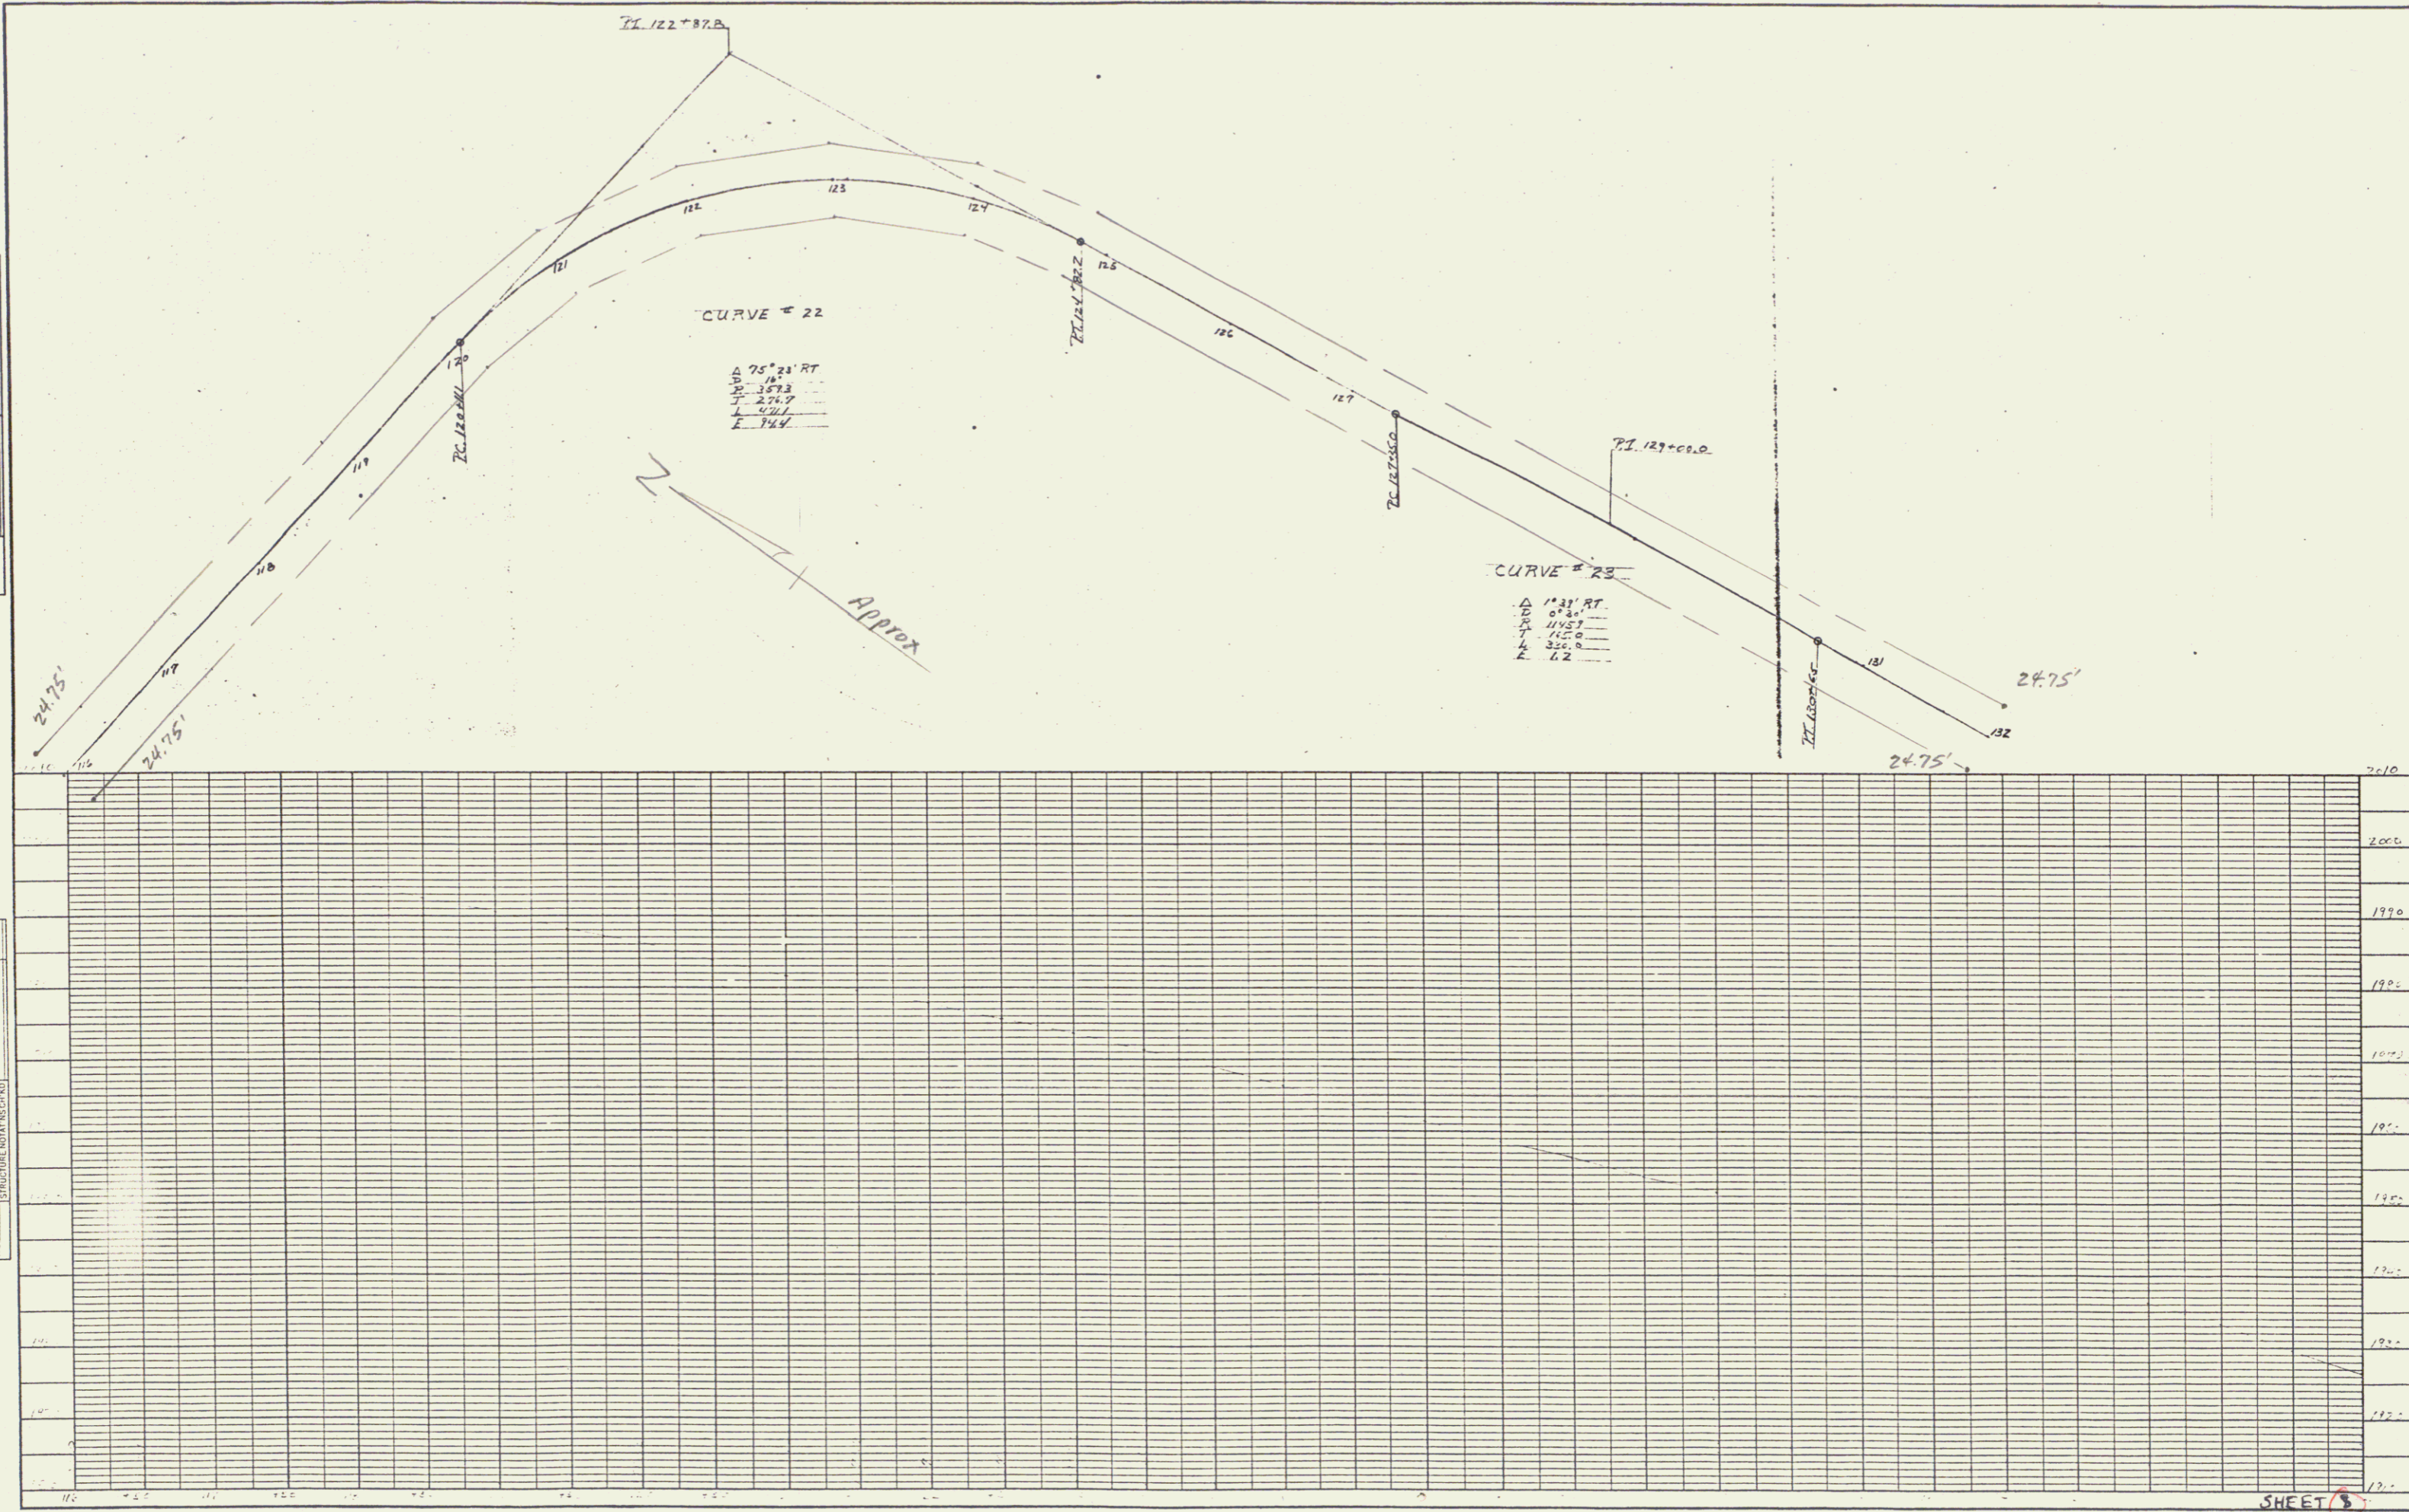


PLAN
 DATE: _____
 BY: _____
 CHECKED: _____
 APPROVED: _____
 NO. _____


PROFILE
 DATE: _____
 BY: _____
 CHECKED: _____
 APPROVED: _____
 NO. _____

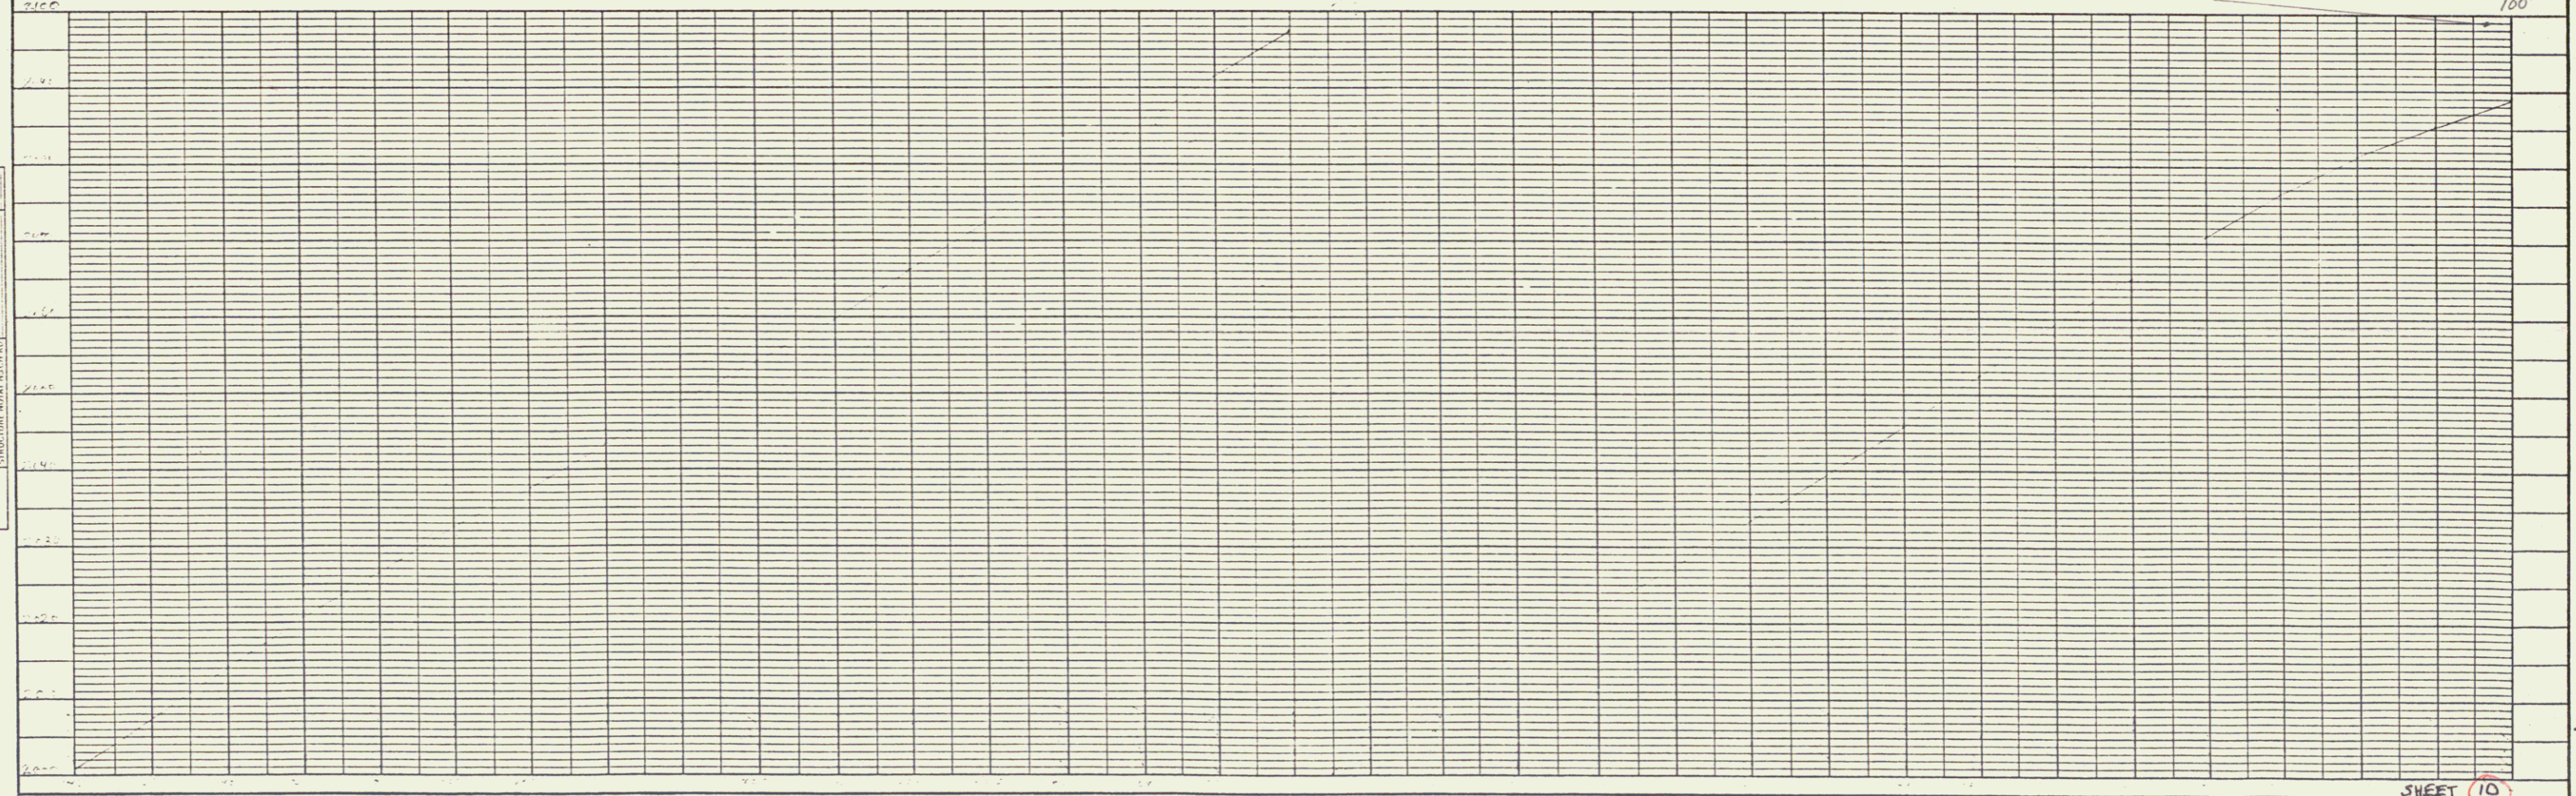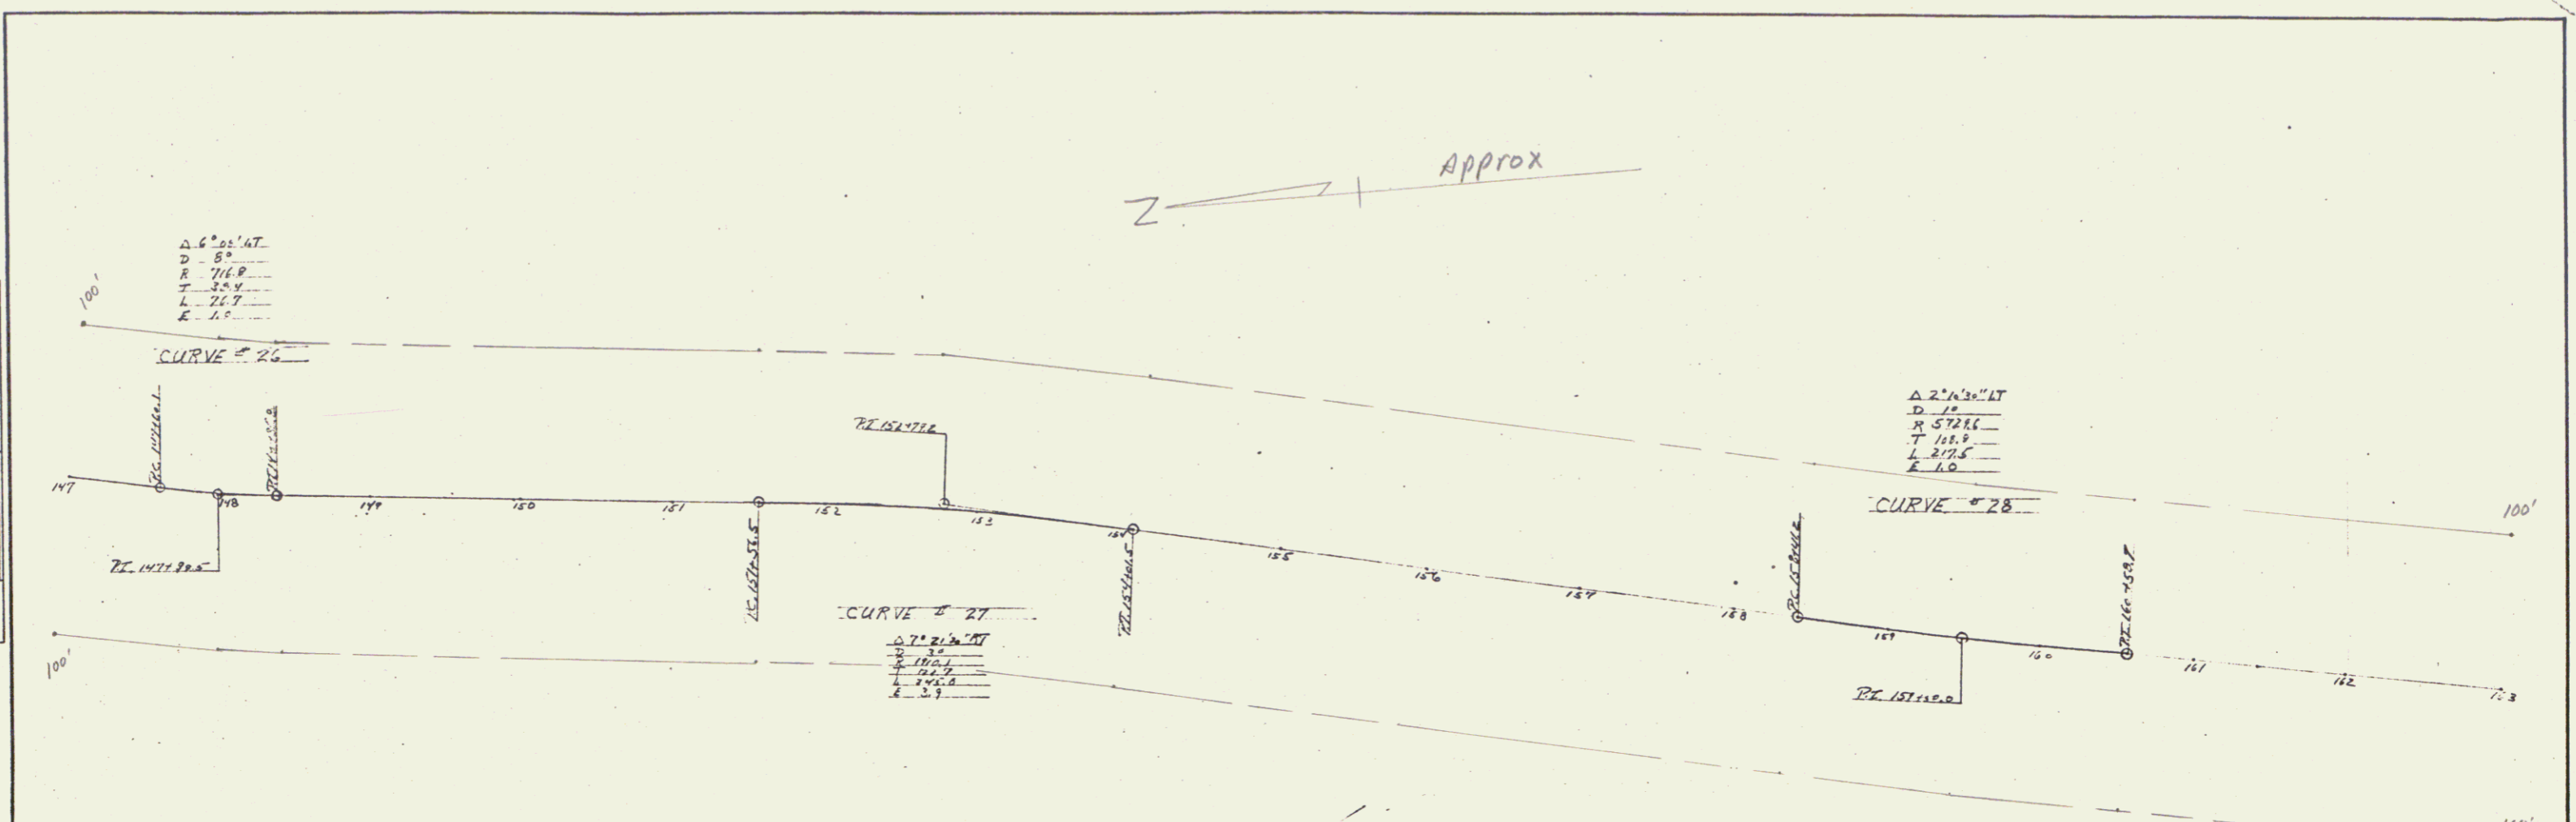

DATE	
BY	
SCALE	
PLAN	
DESIGNED BY	
CHECKED BY	
IN CHARGE	
DATE	
BY	
SCALE	
PROFILE	
DESIGNED BY	
CHECKED BY	
IN CHARGE	
DATE	
BY	
SCALE	

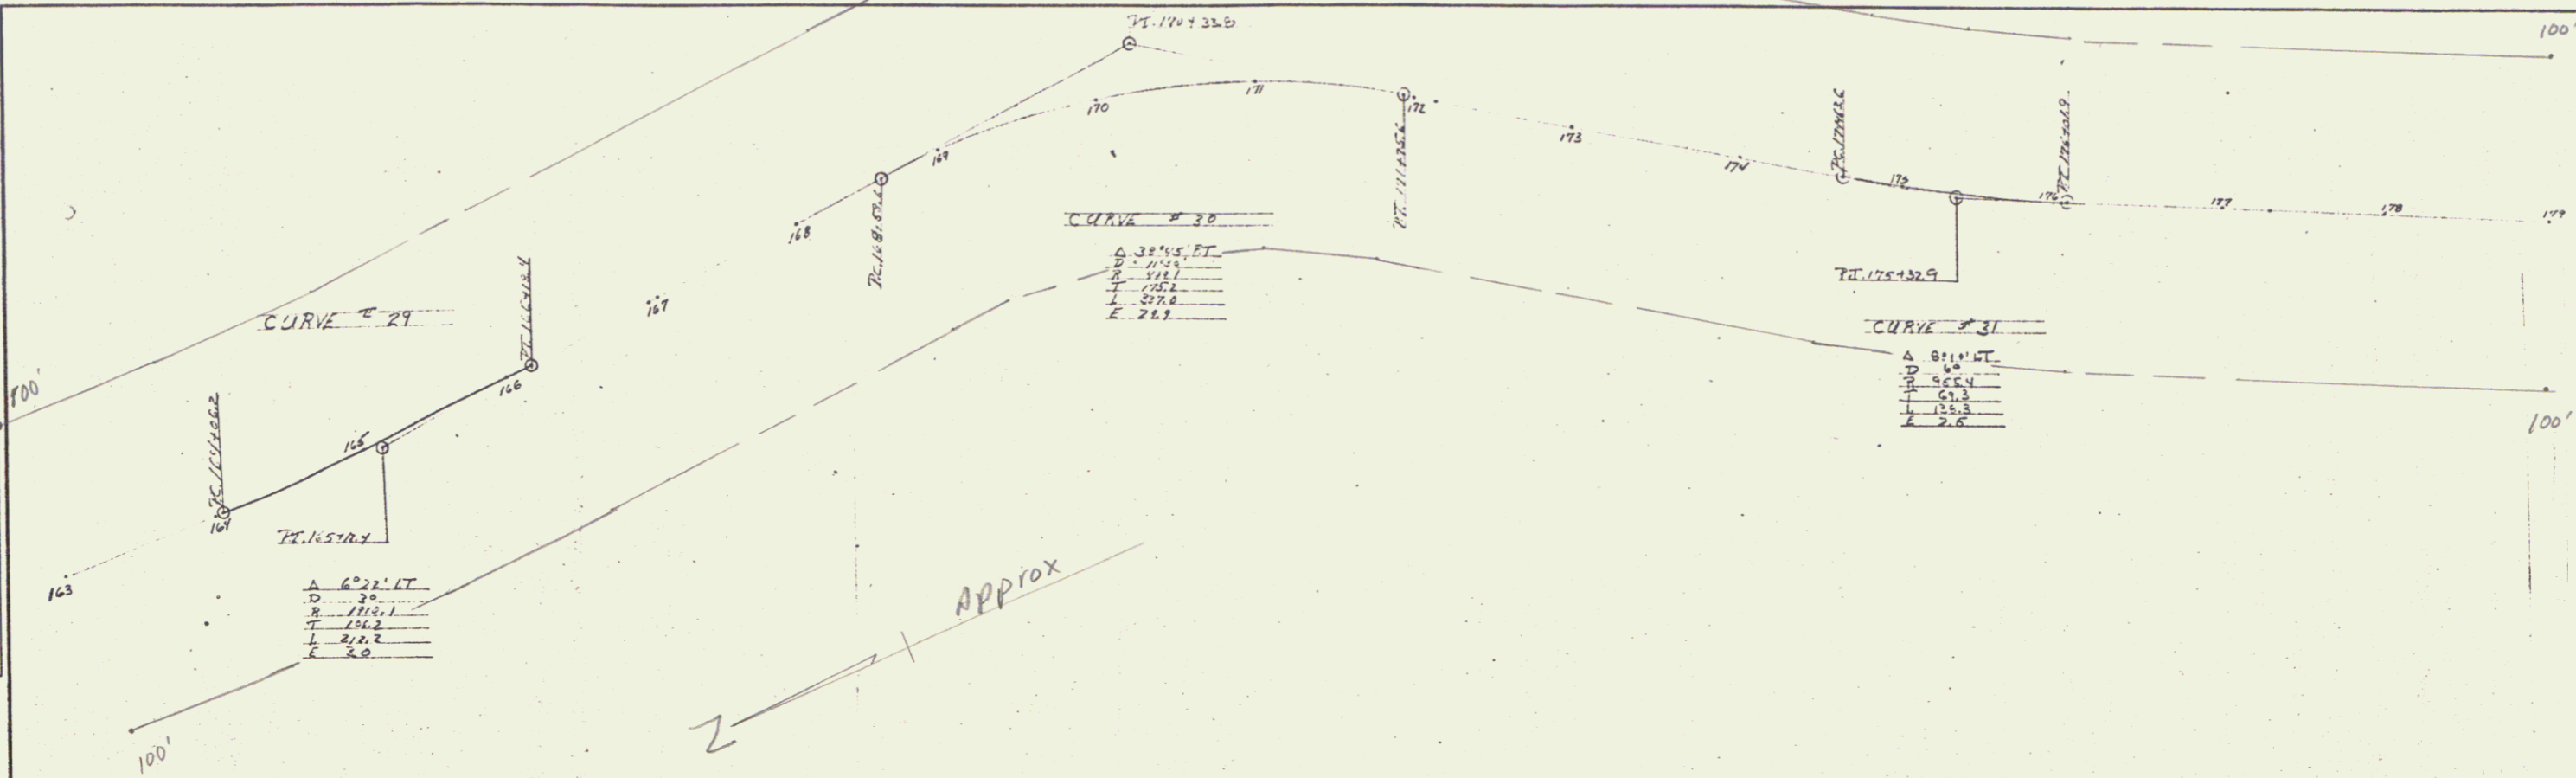


DATE	
BY	
SCALE	
PLAN	
DESIGNED BY	
CHECKED BY	
IN CHARGE	
DATE	
BY	
SCALE	
PROFILE	
DESIGNED BY	
CHECKED BY	
IN CHARGE	
DATE	
BY	
SCALE	

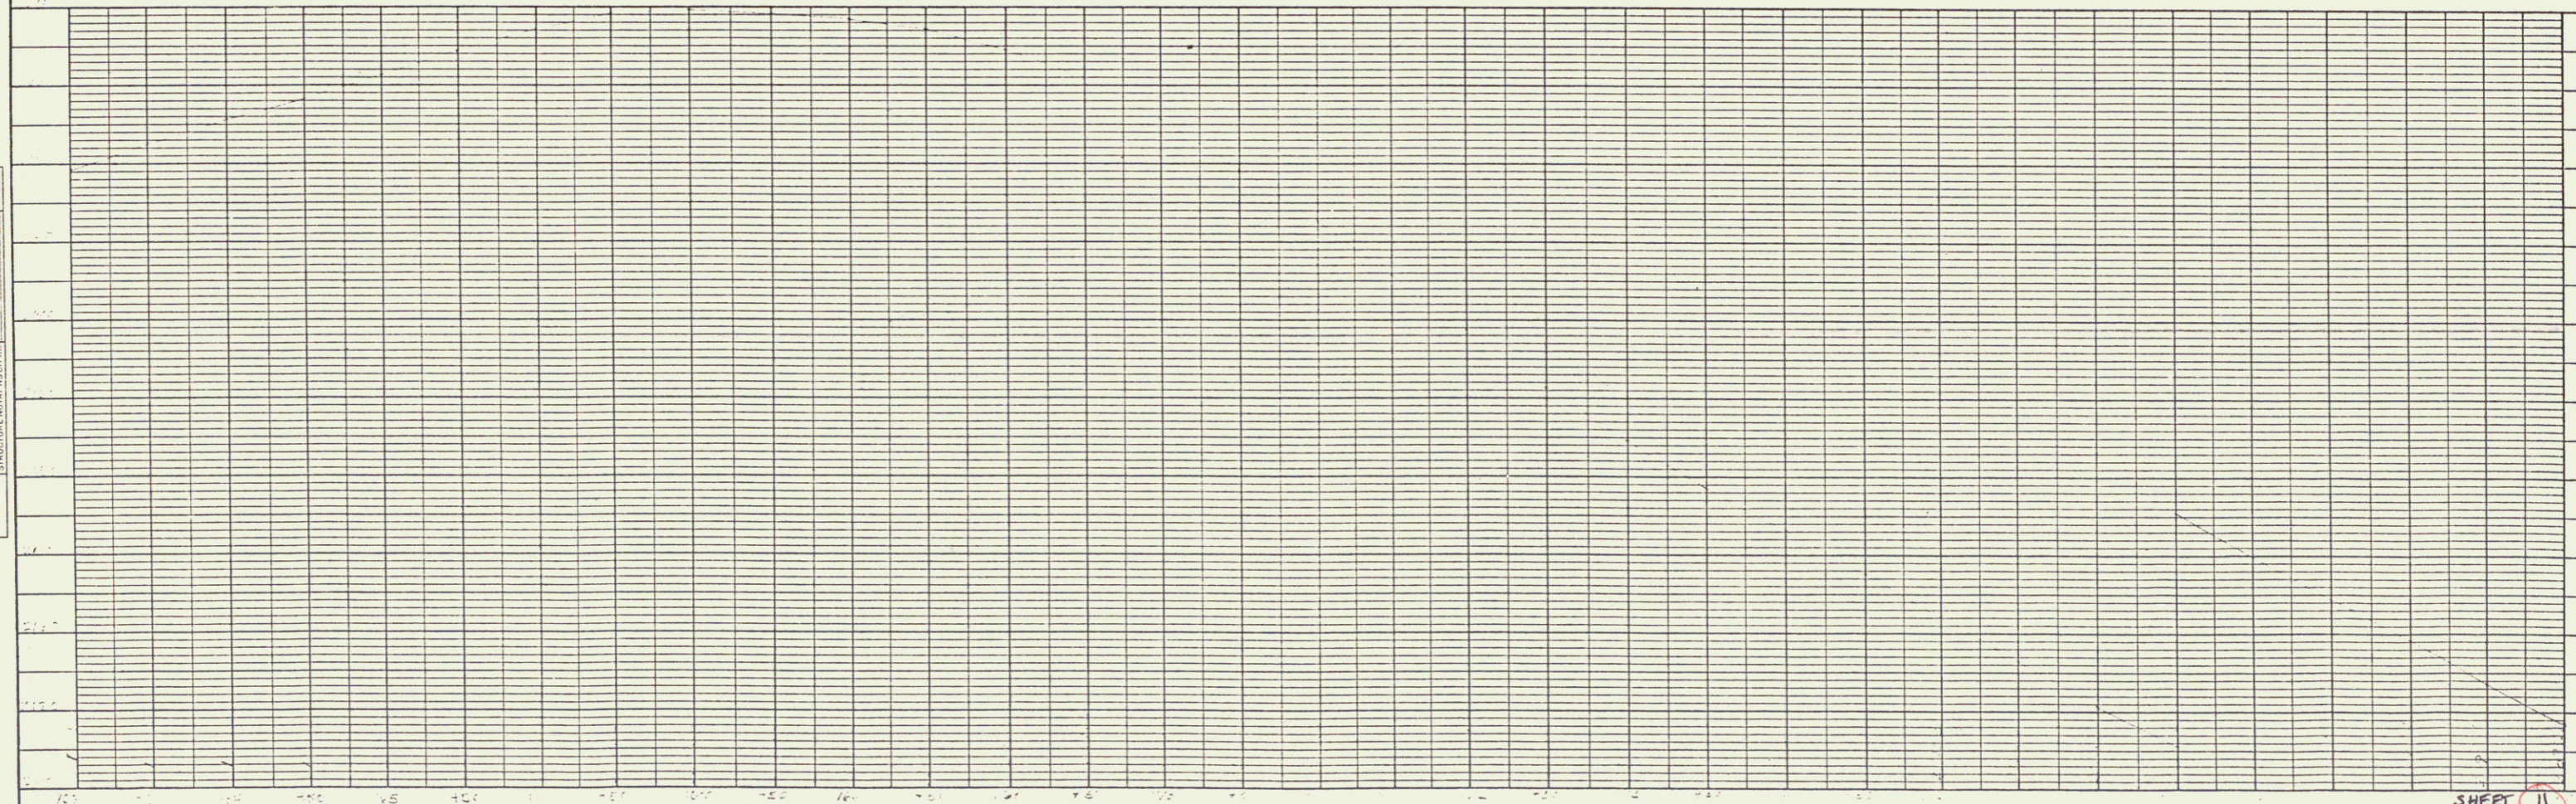


DATE: _____ BY: _____
 PLAN
 SUBMITTED: _____
 ALIGNED CHECKED: _____
 NOTE BOOK NO. _____
 NO. _____

DATE: _____ BY: _____
 PROFILE
 SUBMITTED: _____
 GRADES CHECKED: _____
 NOTE BOOK NO. _____
 NO. _____

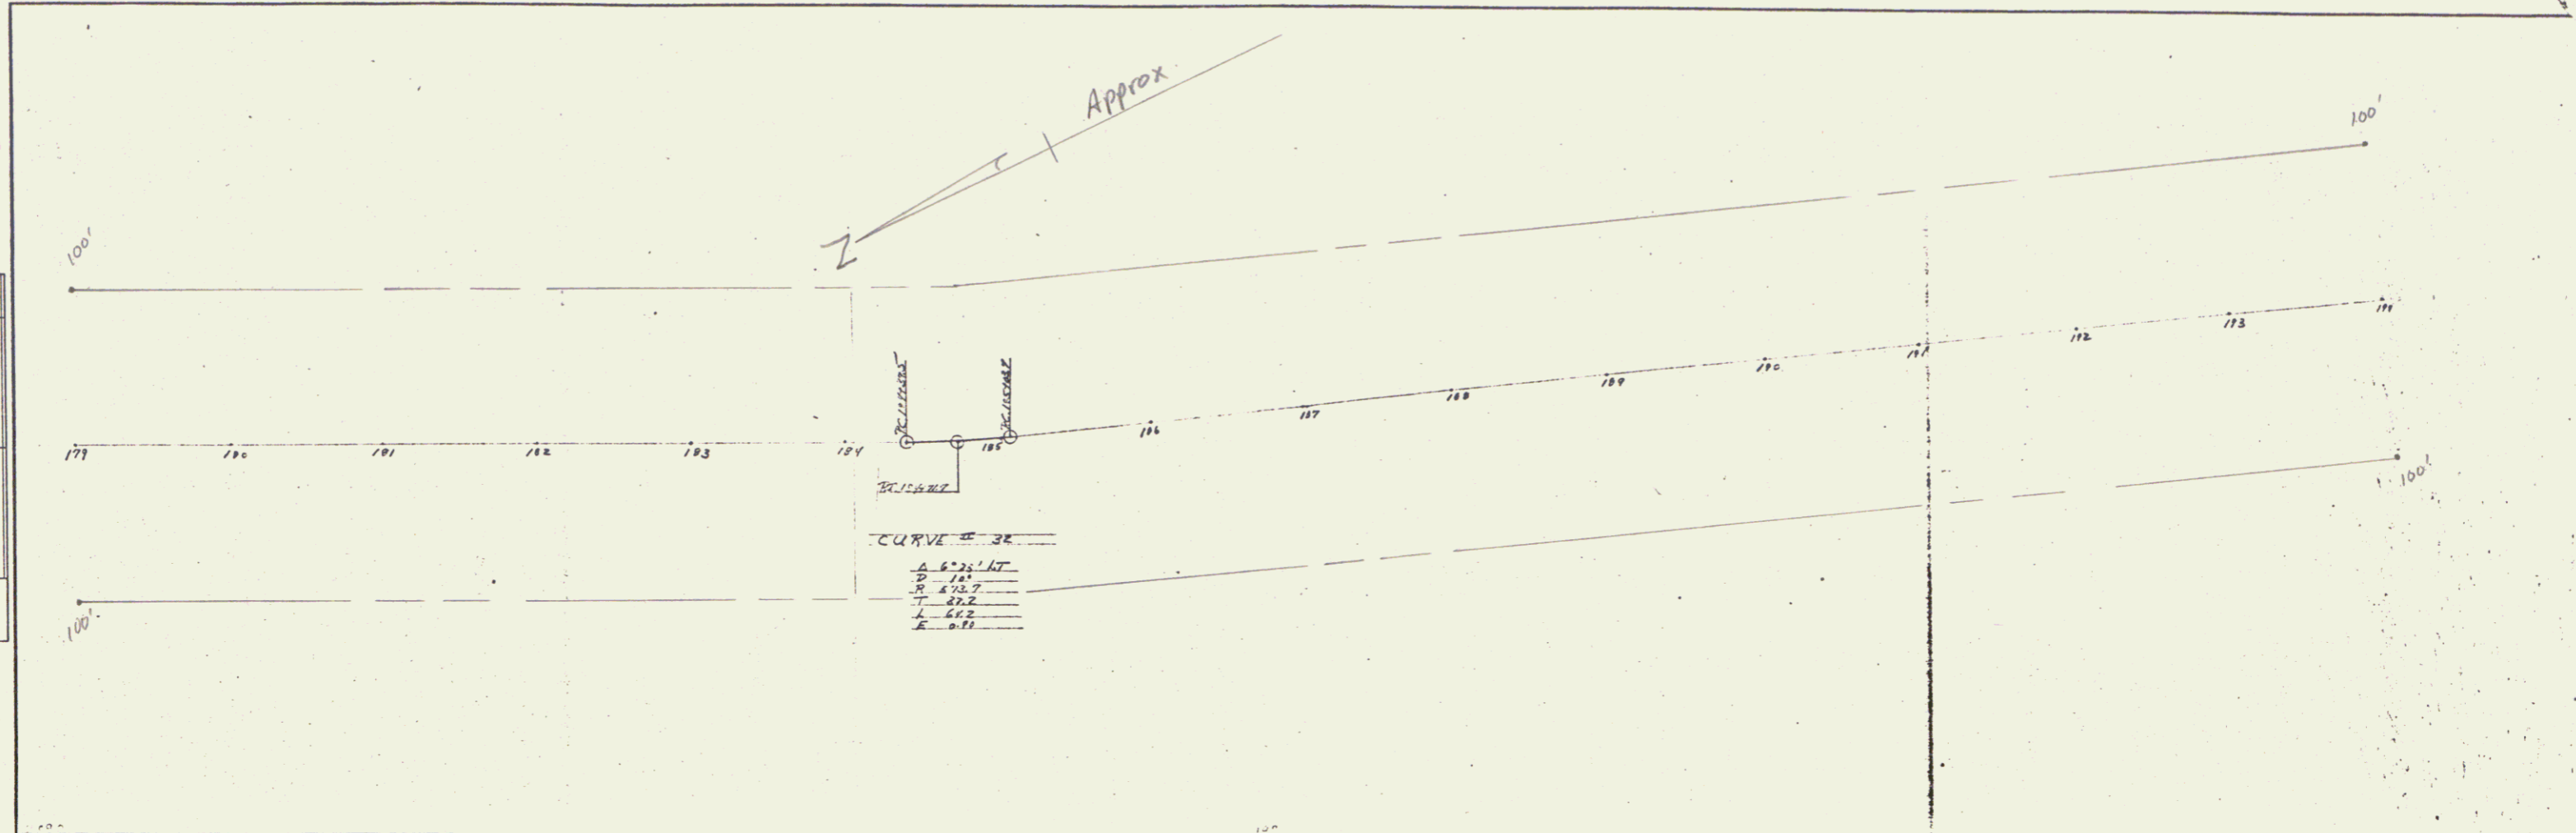

CURVE = 32

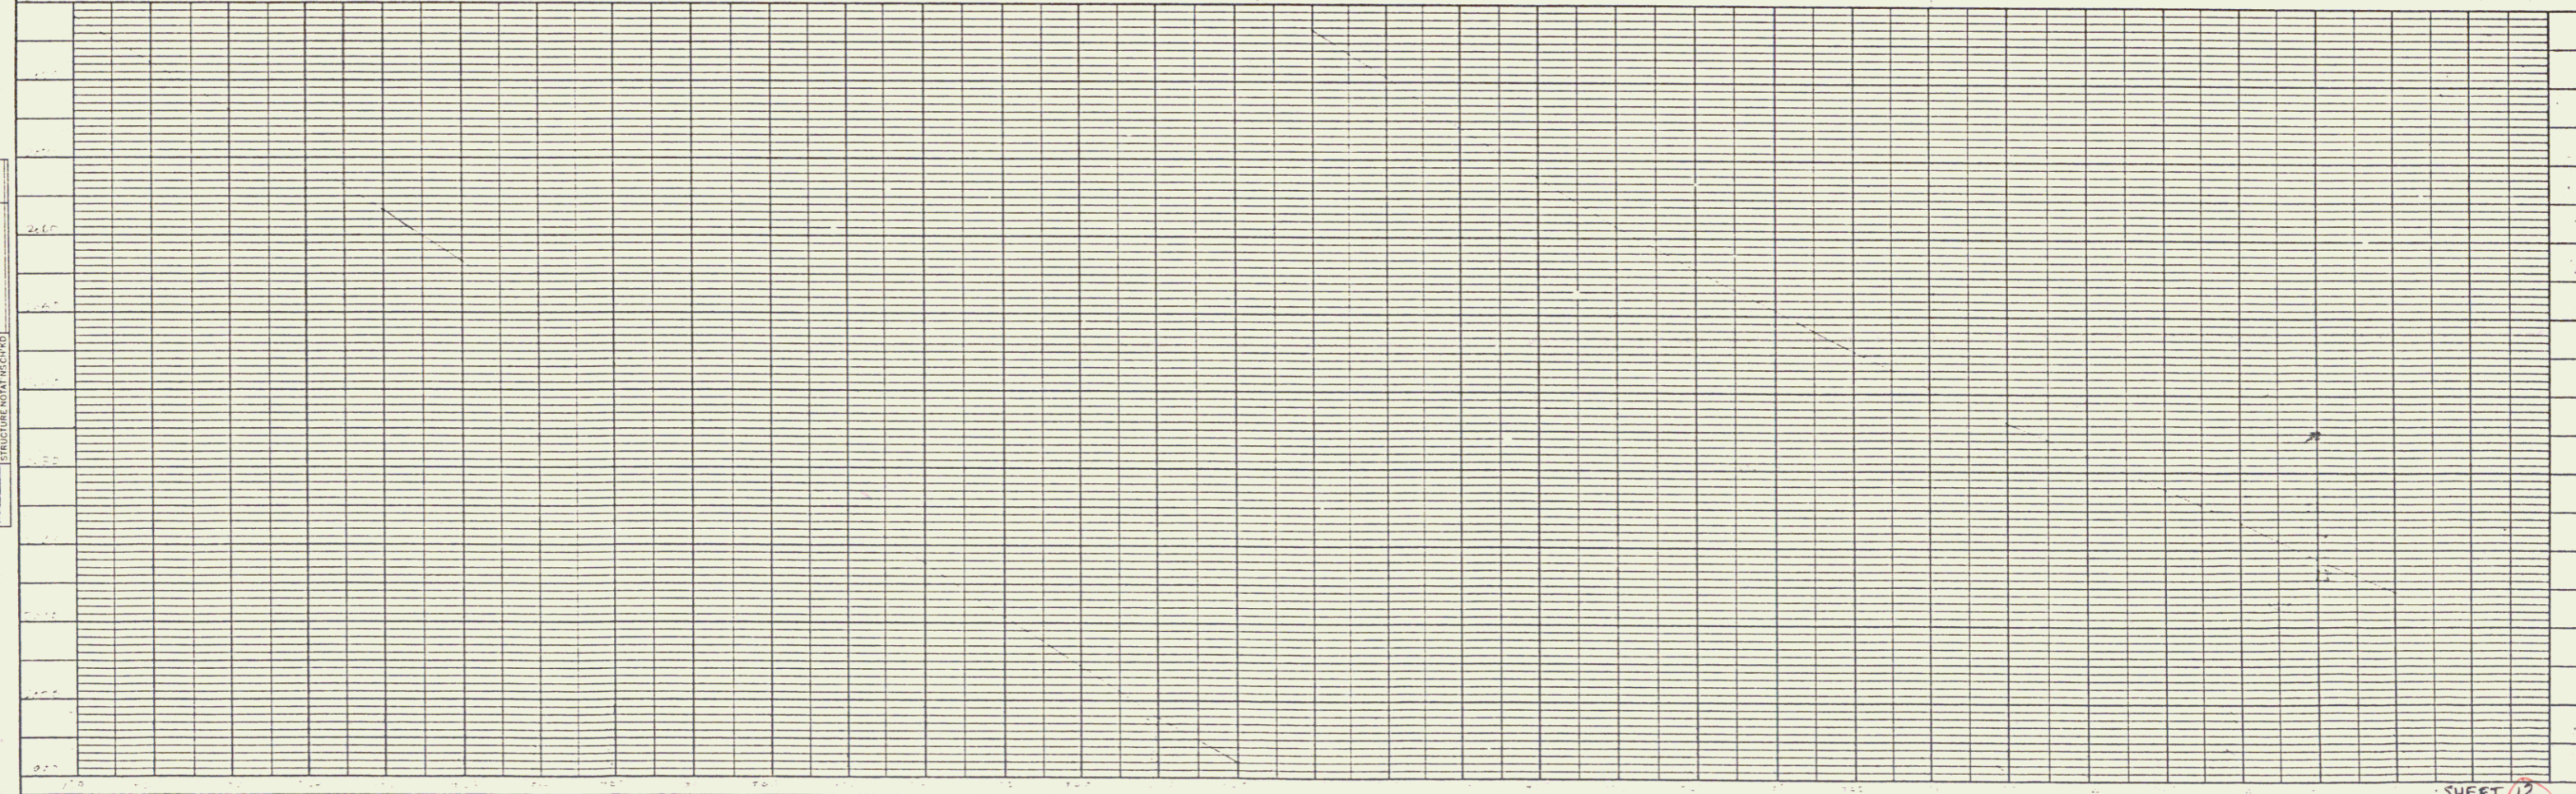

DATE	
BY	
DESIGNED BY	
CHECKED BY	
IN CHARGE	
NO.	
PROJECT	
PLAN	
NOTES	
BY	
NO.	

DATE	
BY	
DESIGNED BY	
CHECKED BY	
IN CHARGE	
NO.	
PROJECT	
PROFILE	
NOTES	
BY	
NO.	

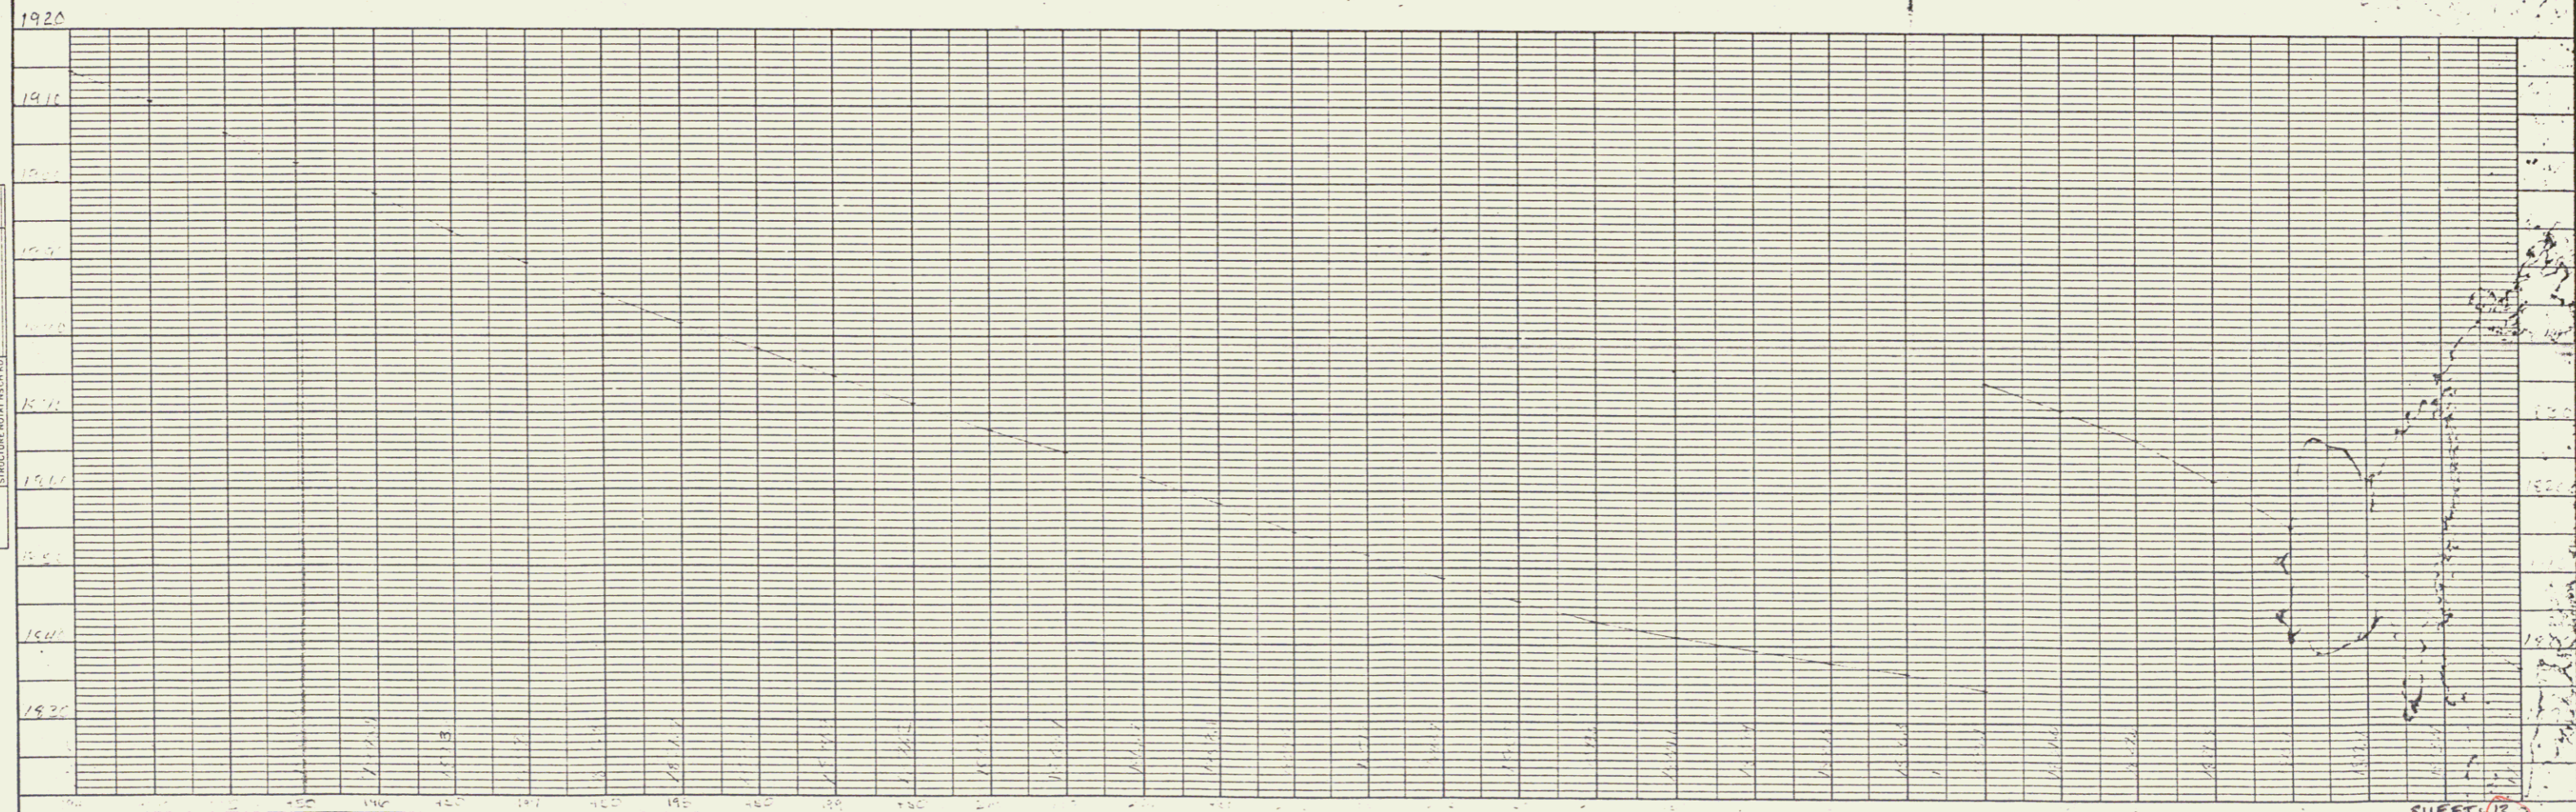
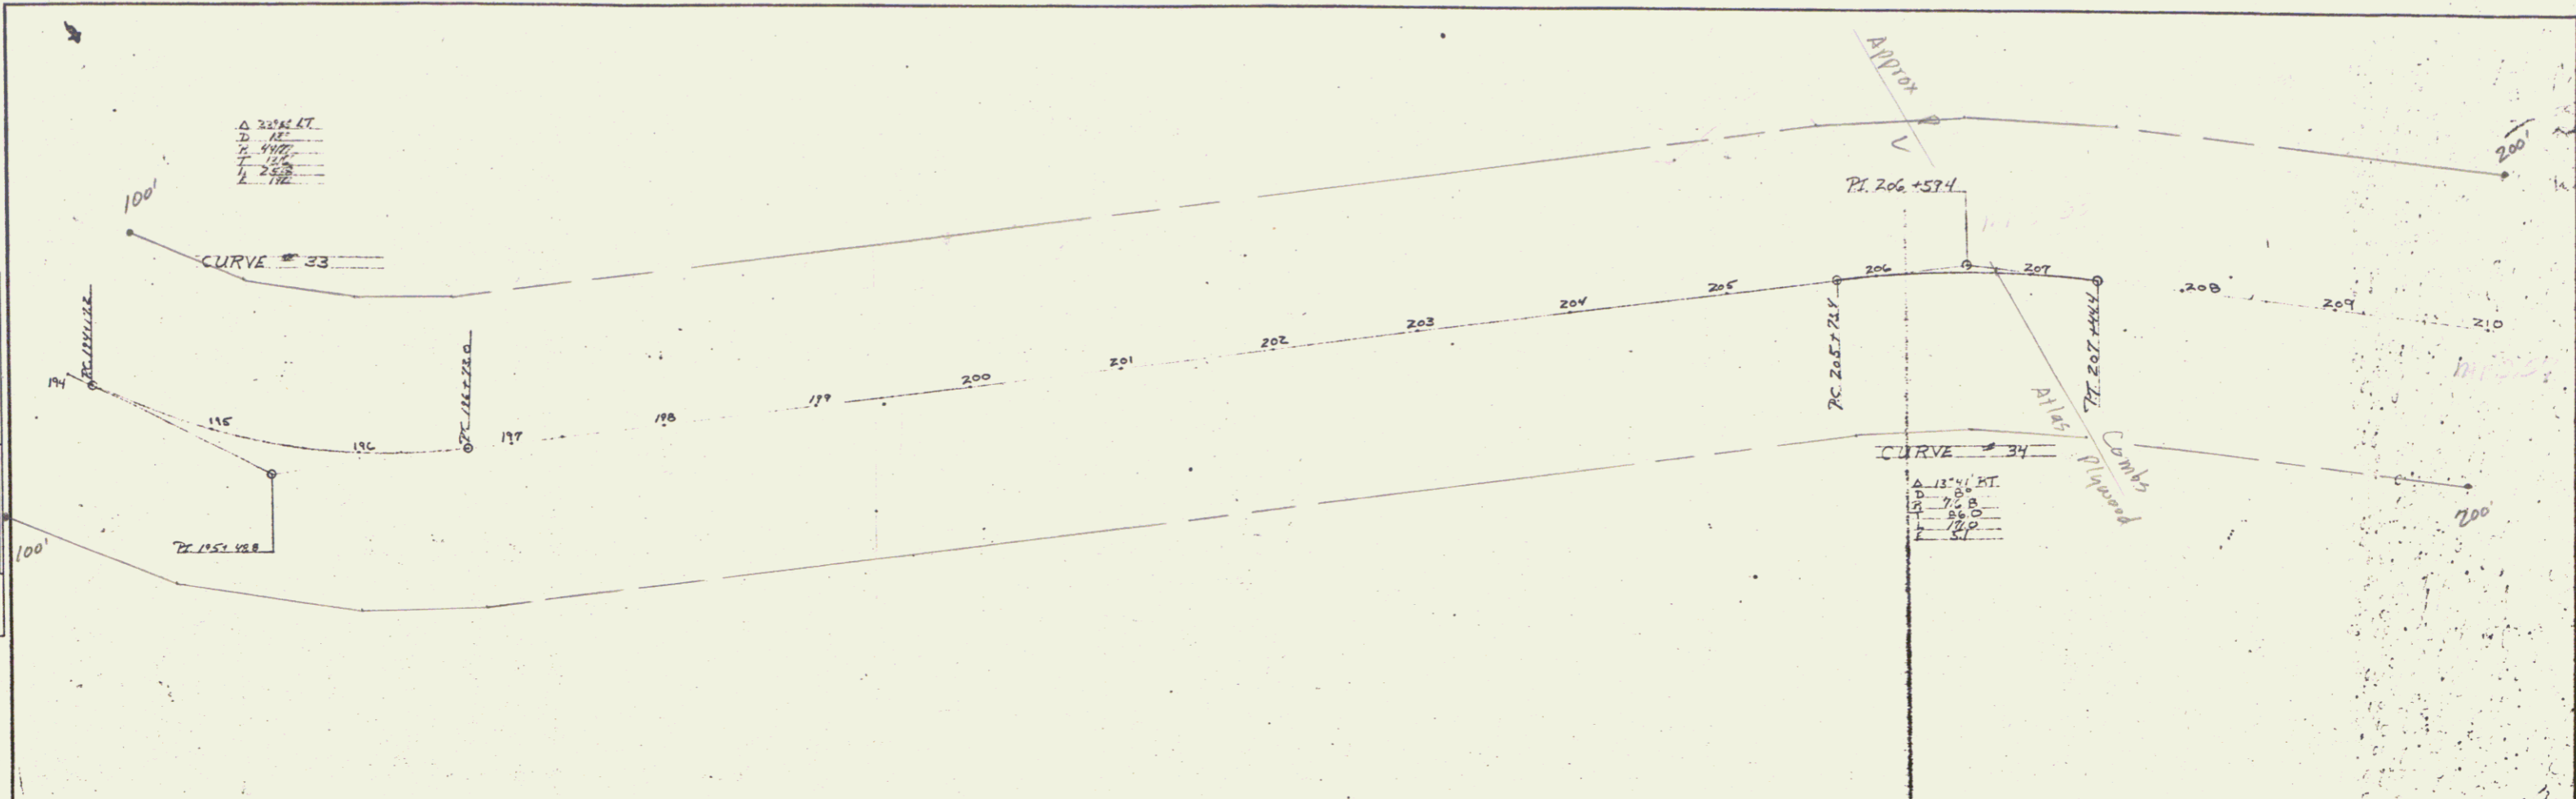


 KEUFFEL & ESSER CO., NEW YORK
 K & E CO. NO. 343-1

