


LINES SHOWN ON THIS PLAN AS EXISTING PROPERTY LINES P/L ARE BELIEVED TO BE ACCURATE BUT SHOULD NOT BE RELIED UPON FOR PURPOSES UNRELATED TO THE STATE OF VERMONT'S ACQUISITION OF LAND AND RIGHTS FOR THIS PROJECT.

LTUM  
VERTICAL \_\_\_\_\_  
HORIZONTAL \_\_\_\_\_

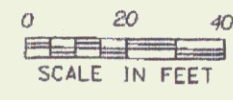

PROJECT: <b>PITTSFORD RIGHT TURN LANE</b>	PROJECT NO.:
DESIGN FILE NAME:	PLOT DATE: 11-SEP-1997
IPARM FILE NAME:	SURVEY DATE:
SURVEYED BY:	DRAWN BY:
SQUAD LEADER:	

R. O. W. SHEET 2 OF 2