


AERIAL SURVEY BY: COL-EAST, INC.
SURVEYED DATE: 2004

DATUM
VERTICAL NAVD_88
HORIZONTAL NAD_83

LEGEND	
	TOE OF FILL SLOPE
	TOP OF CUT SLOPE
	SILT FENCE
	PROJECT DEMARCATION FENCE DEFINING LIMITS OF DISTURBANCE
	TEMPORARY STONE CHECK DAM
	INLET PROTECTION DEVICE
	TEMPORARY EROSION MATTING

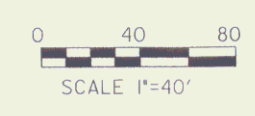

EPSC PLAN		
PROJECT NAME:	HINESBURG	
PROJECT NUMBER:	HES 021-1(20)	
FILE NAME: ***FILENAME***	PLOT DATE: ***DATE***	
PROJECT LEADER: G. BAKOS	DRAWN BY: D. PECK	
DESIGNED BY: D. PECK	CHECKED BY: G. BAKOS	
		ROW SHEET 6 OF 9