


EASTERN WHITE CEDAR HEDGE  
46 PLANTS SPACED 3' ON CENTER  
OFFSET 30' FROM CL

HEDGE SHALL BE PLANTED AND MULCHED  
AS A 5' WIDE CONTINUOUS PLANTING BED.



GATE FOR CHAIN-LINK FENCE, 4 FEET  
307+19 - 307+31 LT

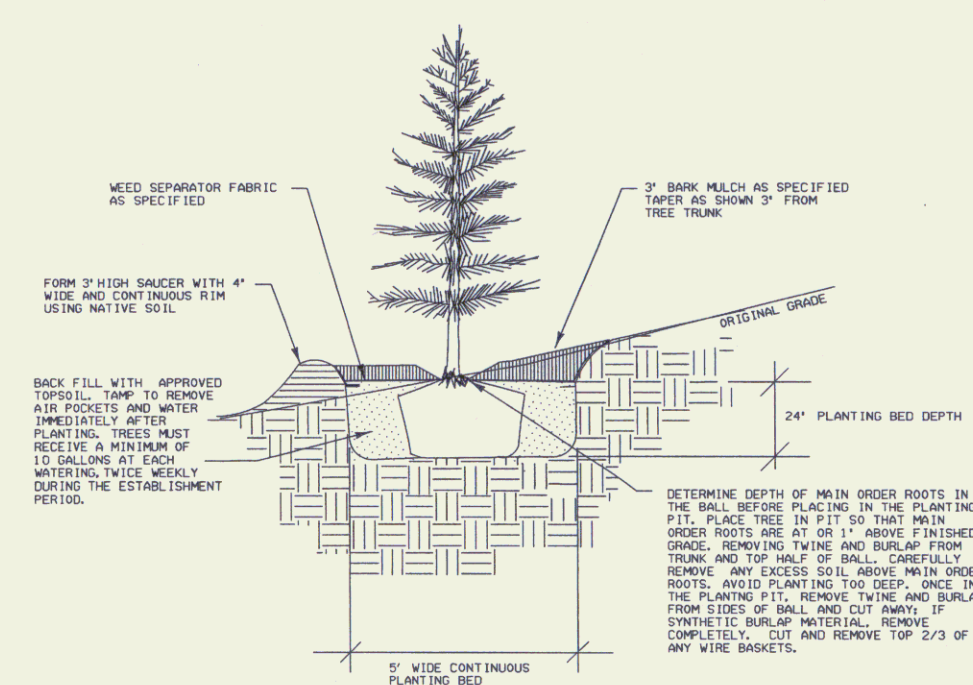

**EVERGREEN TREE PLANTING ON SLOPES DETAIL**  
NOT TO SCALE

BM #3  
TOP OF BOLT AT END  
OF ARROW ON HYDRANT  
ELEV. 938.3360

- GENERAL LANDSCAPE NOTES:**
1. FOLLOW STATE OF VERMONT AGENCY OF TRANSPORTATION STANDARD SPECIFICATIONS FOR CONSTRUCTION, SECTION 656.
  2. A PROPOSED HEDGE OF EASTERN WHITE CEDAR (THUJA OCCIDENTALIS) SHALL BE PLANTED 3 FEET ON CENTER, OFFSET 30' FROM THE ROAD CENTERLINE. THERE WILL BE 46 TREES TOTAL PLANTED.
  3. EXISTING GRAVEL DRIVEWAY SHALL BE EXCAVATED FOR 10 FEET ON EITHER SIDE OF THE 30-FOOT OFFSET LINE. THIS EXCAVATED AREA SHALL BE BACKFILLED WITH APPROVED NATIVE MATERIAL.
  4. SEE SPECIAL PROVISIONS FOR 651.18 FERTILIZER (MOD), THE APPLICATION OF MYCORRHIZAL FUNGI, PER MANUFACTURER'S RECOMMENDATIONS.
  5. PROVIDE DRIP IRRIGATION BAG (20 GALLON) FOR DECIDUOUS TREE

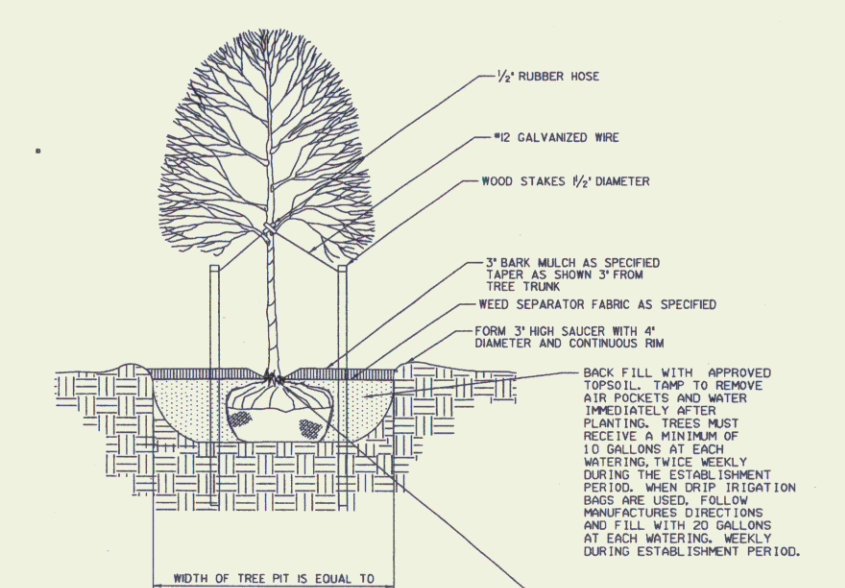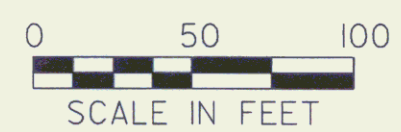

**DECIDUOUS TREE PLANTING DETAIL**  
NOT TO SCALE

- NOTES:**
1. STAKE ONLY THOSE TREES PLANTED IN WINDY EXPOSED LOCATIONS WHERE THEY MUST BE BOUND OVER OR VERTICALIZED AS DETERMINED BY RESIDENT ENGINEER OR LANDSCAPE ARCHITECT.
  2. COMPLETELY REMOVE ALL CUT WIRE, RUBBER HOSE, AND STAKES ONE YEAR AFTER PLANTING.

PROJECT NAME:	HARDWICK
PROJECT NUMBER:	ST 030-3(4)
FILE NAME:	d04e060bdr.dgn
PROJECT LEADER:	A. BOMBARDIER
DESIGNED BY:	M. NUTTER
PLOT DATE:	15-JUL-2005
DRAWN BY:	M. NUTTER
CHECKED BY:	A. BOMBARDIER
ROW SHEET	5A OF 8

