

RIGHT - OF - WAY DETAIL SHEET


TABLE OF PROPERTY ACQUISITION

PARCEL NO.	PROPERTY OWNER	SHEET NO.	BEGINNING STATION	ENDING STATION	TAKE AREA±	REMAINDER AREA±	RIGHT			RECORDING DATA				REMARKS			
							TYPE	(T)(P)	AREA ±	TITLE	DATE	TOWN / CITY	BOOK		PAGE		
1	STATE OF VERMONT	7,8	201+60.17 RT.	203+70.47 RT.	1.00 A	0.00 A									FORMERLY WIGGINS, DAVID		
2	Z CORP	7	197+50.00 LT. 199+41.40 LT. 197+51.33 LT. 197+61.54 LT. 197+80.00 LT. 198+43.28 LT. 199+08.01 LT. 200+32.70 LT. 200+44.50 LT. 200+40.00 LT. 200+60.00 LT. 201+04.10 LT. 200+78.00 LT. 203+50.00 LT. 203+63.00 LT. 203+80.00 LT. 204+81.04 LT. 206+20.00 LT±	202+17.38 LT. 200+43.90 LT. 197+72.51 LT. 200+48.92 LT. 198+91.31 LT. 199+64.96 LT. 200+48.24 LT. 201+00.00 LT. 205+44.66 LT. 204.08 15 LT. 205+23.96 LT.	0.14 A											CULVERT & DRAINAGE (P) INSTALL (T) SLOPE (T) 0.35 A INSTALL (T) INSTALL (T) INSTALL (T) REMOVE & RESET (T) REMOVE (T) CULVERT (T) DRIVE (T) CONST. (T) 0.11 A SLOPE (T) 0.17 A REMOVE (T) REMOVE (T) REMOVE & RESET (T) SLOPE (P) 179.2 SF INSTALL (T)	HARDWICK INCLUDES MANHOLES & DROP INLET PDF PLUG 30" CULVERT & DROP INLET MOD. PDF 3 FLAG POLES 24' PAVED MM 0366 INCLUDES PDF DRIVE OLD DI PROPANE GAS TANK PLUG 4" STEEL PIPE
3	McLEAN, SUSAN G.	7,8	200+60.00 RT. 200+60.00 RT. 200+80.00 RT. TH 332 306+41.43 LT. TH 332 306+41.43 LT.	TH 332 306+47.15 LT. TH 332 306+47.15 LT. TH 332 306+47.15 LT. TH 332 306+41.43 LT.											INSTALL (T) 1198.0 SF WDOE 09/19/05 HARDWICK 123 39 PDF 5,663 SF± SLOPE (P) 0.13 A CULVERT (P) LANDSCAPE (T) REMOVE (T) PLANT SUGAR MAPLE TREE LARGE PINE		
3A	McLEAN ESTATE	7A,8A	TH 332 306+12.09 LT.	TH 332 306+46.01 LT.											INSTALL & MAINTAIN (P) WDOE 04/11/07 HARDWICK 128 32 CHAIN LINK FENCE		
4	HOLMES, SUSAN L. & TODD W.	7,8	TH 332 307+98.69 LT. TH 332 307+98.69 LT. TH 332 307+98.69 LT. TH 332 307+98.69 LT. TH 332 308+25.74 LT. 203+31.50 RT.	203+13.26 RT. 203+00.00 RT. 203+00.00 RT. 203+20.77 RT. 203+20.77 RT. 205+20.00 RT.											SLOPE (P) 0.11 A WDOE 09/19/05 HARDWICK 123 40 CULVERT (P) SLOPE (T) 3218.05F CONST. (T) 0.18 A INSTALL (P) CONST. (T) 1174.0 SF INCLUDES EROSION CONTROL & PDF MONITORING WELL INCLUDES PDF		
4A		7A,8A	TH332 308+01.21 LT. TH332 308+04.44 LT. TH332 308+00.83 LT. TH332 308+41.55 LT.	202+98.51 RT. 203+17.34 RT. 203+17.34 RT. 203+17.34 RT.											SLOPE (P) .22A INSTALL & MAINTAIN (P) INSTALL (T) INSTALL & MAINTAIN (P) INCLUDES STONE FILL CHAIN LINK FENCE CEDAR SPLIT RAIL FENCE INCLINOMETER		
5A	TOWN OF HARDWICK	7	197+20.00 LT. 198+20.00 LT. 198+80.00 RT. 199+38.00 CL 199+40.00 CL 199+40.00 RT. 199+40.00 LT. 199+40.00 LT. 200+80.00 RT. 200+80.00 RT.	200+88.46 CL 199+40.00 LT. 199+40.00 RT. 200+80.00 RT. 200+88.46 RT. 200+30.00 LT. 200+88.46 RT.											CONST. (T) 0.42 A WDOE 09/19/05 HARDWICK 123 41 18,526 SF± CULVERT (P) CULVERT (P) REMOVE (T) CULVERT (P) CULVERT (P) CULVERT (P) CULVERT (P) CULVERTS (P) UNDERDRAIN UNDERDRAIN UNDERDRAIN CULVERT & DROP INLET INCLUDES DROP INLET INCLUDES DROP INLET UNDERDRAIN UNDERDRAIN UNDERDRAINS		
5B		8	TH 332 306+34.63 CL TH 332 307+98.69 LT. TH 332 310+75.00 LT. TH 332 310+79.60 LT.	TH 332 306+46.85 CL TH 332 311+00.00 LT. TH 332 311+00.00 LT.											CONST. (T) 302 SF CULVERT (P) CULVERT (T) REMOVE (T) UNDERDRAIN DROP INLET		
6	ANDRUS, AARON	8	TH 332 309+84.63 LT.	TH 332 309+95.34 LT.											ALL R.T. & I. SIDEWALK		
7	TOWN OF HARDWICK (WATER, SEWER, POWER)														UTILITY		
8	VERIZON NEW ENGLAND, INC.														UTILITY		
9	ADELPHIA CABLE COMMUNICATIONS														UTILITY		

TABLE OF REVISIONS

REVISION NO.	SHEET NO.	DESCRIPTION	DATE
1	6	PARCEL NO. 4 HOLMES. DELETE RIGHT TO REMOVE TREE AT STA. 308+20.70 LT. PER C.O. 9433. MADE BY: MR APPROVED BY: RD	08/03/05
2	6,7	PARCEL NO. 2 Z CORP. EXTEND THE LIMITS OF THE CONST. (T) AT STA. 197+50 LT. - 200+48.92 LT. TO THE RIVERS EDGE. CHANGE AREA FROM 0.29A± TO 0.32A± PER C.O. 9434. MADE BY: MR APPROVED BY: RD	08/11/05
3	6,8	PARCEL NO. 6 ALASKA SEABOARD PARTNERS. CHANGE OWNER TO ANDRUS, AARON. PER C.O. 9435.	08/11/05
4	6,7	PARCEL NO. 2 Z CORP. REMOVE UNDERDRAIN IN POND AREA. RELOCATE 30" CULVERT. REMOVE THE FOLLOWING RIGHTS: CUL. & DR. (P) AT STA. 197+50.00 LT. - 199+40.00 LT.; CONST. (T) AT STA. 197+51.33 LT. - 200+48.92 LT.; CUL. (P) AT STA. 199+00.00 LT. - 199+40.00 LT.; CUL. (P) AT STA. 199+40.00 LT. - 202+14.00 LT.; CUL. (P) AT STA. 199+40.00 LT.; CUL. (P) AT STA. 203+05.00 LT. - 203+40.00 LT. ADD THE FOLLOWING RIGHTS: CUL. & DR. (P) AT STA. 198+41.40 LT. - 200+43.90 LT., INCLUDES MANHOLES & DI INSTALL (T) AT STA. 197+51.33 LT. - 197+72.51 LT., PDF REMOVE & RESET (T) AT STA. 200+32.70 LT. - 200+48.24 LT., 3 FLAG POLES INSTALL (T) AT STA. 198+43.28 LT. - 198+91.31 LT., MOD. PDF INSTALL (T) AT STA. 199+08.01 LT. - 199+64.96 LT., PDF PER C.O. 9443 MADE BY: MR APPROVED BY: RD	10/05/05
5	6,7A,8A	PARCEL NO. 4A HOLMES. CREATE NEW PARCEL CONSISTING OF: SLOPE (P) AT TH 332 308+01.21 LT. - 202+98.51 RT.; 0.22A±, INCLUDES STONE FILL INSTALL & MAINTAIN (P) AT TH 332 308+04.44 LT. - 203+17.34 RT., CHAIN LINK FENCE INSTALL (T) AT TH 332 308+00.83 LT. - 203+17.34 RT.; CEDAR SPLIT RAIL FENCE INSTALL & MAINTAIN (P) AT TH 332 308+41.55 LT.; INCLINOMETER PER C.O. 9472 MADE BY: JB APPROVED BY: EP	09/05/06
6	6,7A,8A	PARCEL NO. 3A McLEAN. CREATE NEW PARCEL CONSISTING OF: INSTALL & MAINTAIN (P) AT TH 332 306+12.09 LT. - TH 332 306+46.01 LT., CHAIN LINK FENCE PER C.O. 9473 MADE BY: JB APPROVED BY: EP	09/05/06

PLOT DATE 05/07/07

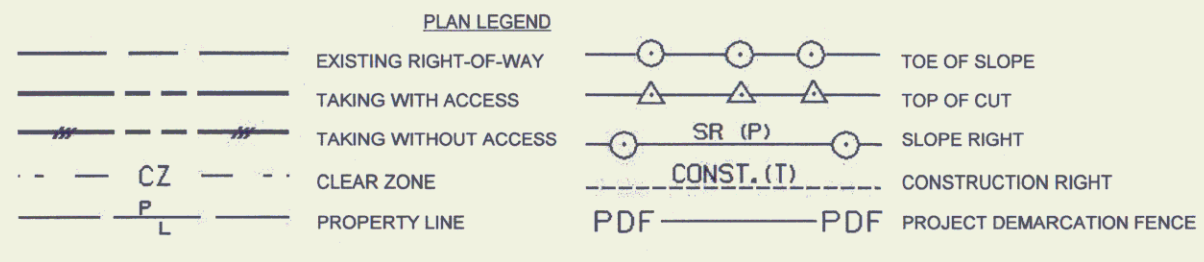

- EC -EROSION CONTROL
- (P) -PERMANENT
- (T) -TEMPORARY
- DR -DRAINAGE RIGHT
- DIT -DITCHING RIGHT
- CH -CHANNEL RIGHT
- DRIVE -DRIVE RIGHT
- CUL -CULVERT RIGHT
- C&T -CLEARING & TRIMMING RIGHT
- SR -SLOPE RIGHT
- UE -UTILITY EASEMENT

APPROVED: ROGER P. DUMAS DATE: 07-15-05
CHIEF, PLANS & TITLES

PROJECT NAME: **HARDWICK**
PROJECT NUMBER: **STP - ST 030-3(4)**

FILE NAME: 04E060DET.XLS
PROJECT LEADER: BOMBARDIER
DESIGNED BY: BOMBARDIER
R.O.W. SHEET 6 OF 8

PLOT DATE: Date
DRAWN BY: MR
CHECKED BY: FM
SHEET 9 OF 63