


FOR AS-BUILT  
SEE SHEETS 4+5

BEGIN R.O.W. PROJECT  
ST 030-3(4) 197+50.00  
24.65' LT.

END R.O.W. PROJECT  
ST 030-3(4) 205+44.66  
38.13' LT.

CURVE DATA  
Δ = 28°19'56.45" RT  
D = 28°19'56.42"  
R = 285.00  
T = 71.94  
L = 140.93  
E = 8.94  
BANK = 0.080 FT / FT

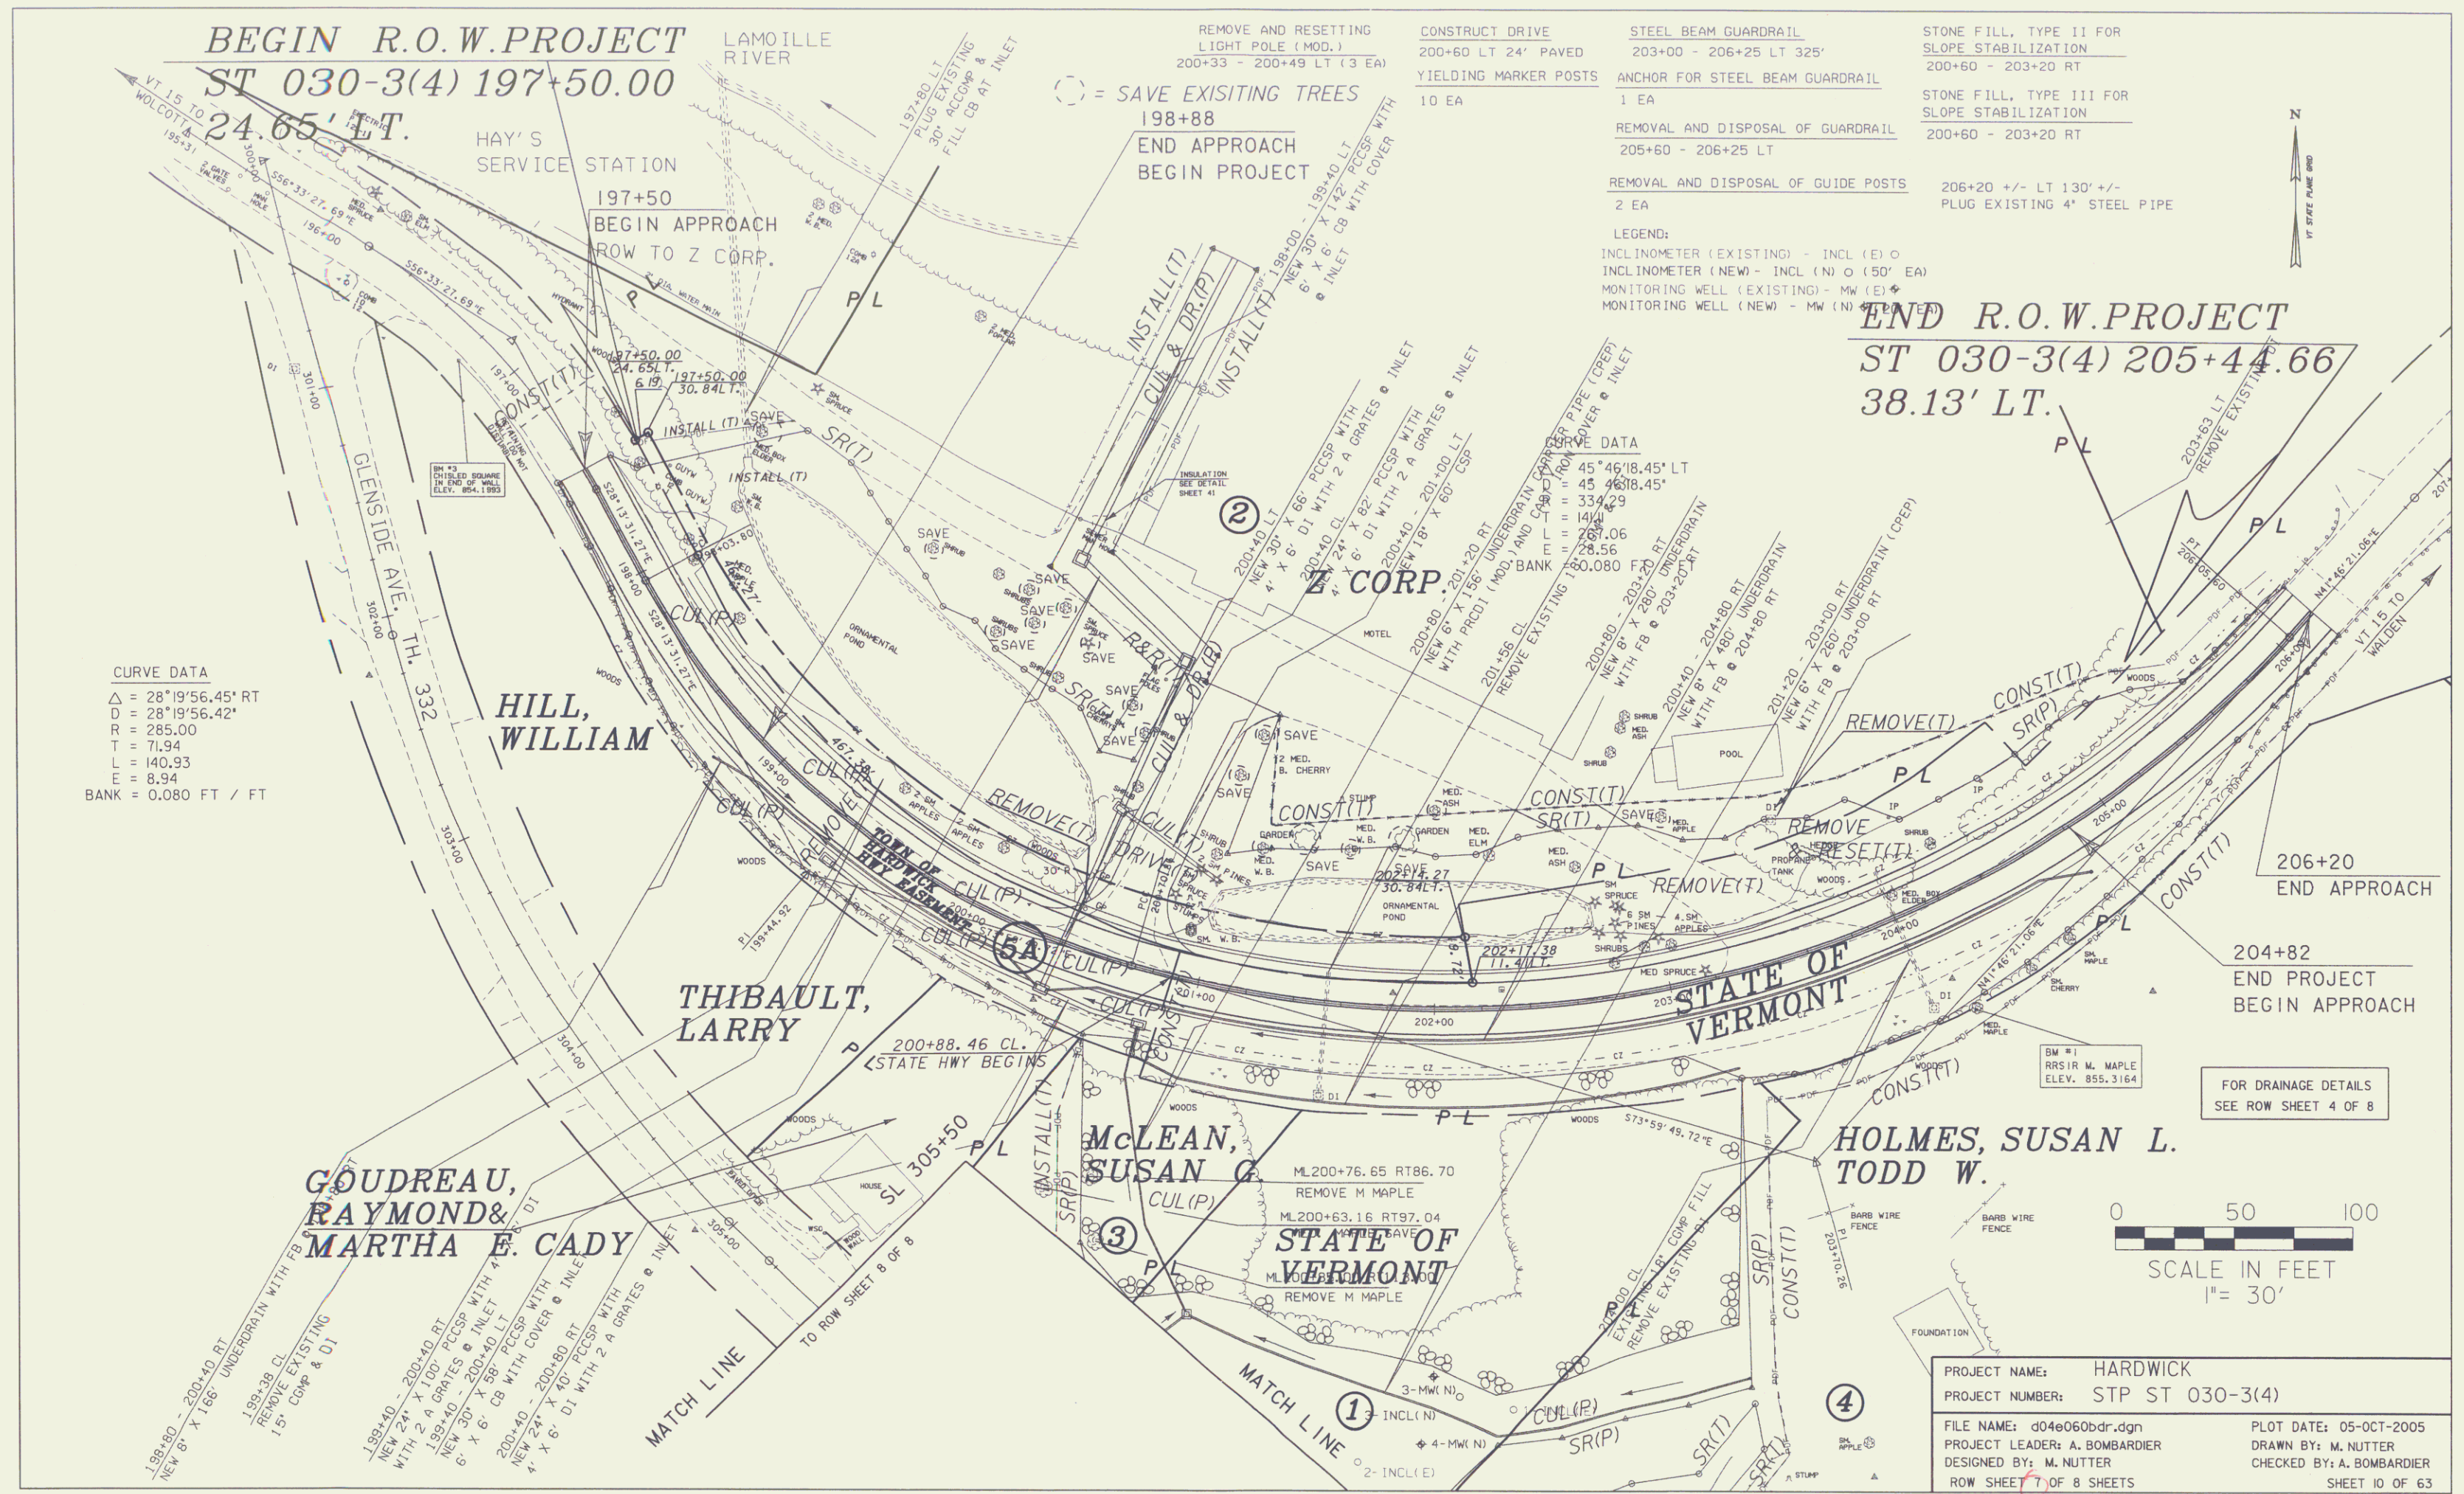

PROJECT NAME: HARDWICK  
PROJECT NUMBER: STP ST 030-3(4)  
FILE NAME: d04e060bdr.dgn  
PROJECT LEADER: A. BOMBARDIER  
DESIGNED BY: M. NUTTER  
ROW SHEET 7 OF 8 SHEETS

PLOT DATE: 05-OCT-2005  
DRAWN BY: M. NUTTER  
CHECKED BY: A. BOMBARDIER  
SHEET 10 OF 63

8