

**TOWN OF BRISTOL**

DURABLE 4 INCH WHITE LINE  
 STA. 8+00 LT - STA. 12+75 LT  
 STA. 8+00 RT - STA. 12+75 RT

DURABLE 4 INCH YELLOW LINE  
 STA. 8+00 - STA. 12+75

COLD PLANING, BITUMINOUS PAVEMENT  
 STA. 8+00 - STA. 12+75

CONSTRUCT DRIVE (PAVED)  
 STA. 10+43.00 LT (24' PAVED APRON)  
 STA. 11+56.00 LT (24' PAVED APRON)

ROW IN COMMON  
 BACHAND II, THOMAS E. & THRESHER, LEANN, AND  
 WILLIAMS, EUGENE & BETTY

**FITZGERALD, NATHAN R.**

**BUTLER, JERRY W. AND  
 AVIS BUTLER,  
 TRUSTEE OF THE HAROLD J.  
 BUTLER REVOCABLE TRUST**


**END R.O.W. PROJECT  
 ER ST 021-1(22)  
 12+75.00 24.75'RT**

LEGEND	
EROSION MATTING	
PROJECT DEMARCATION FENCE	PDF
SILT FENCE	

DATUM	
VERTICAL	NAVD 88
HORIZONTAL	NAD 83 (96)

LINES SHOWN ON THIS PLAN AS EXISTING  
 PROPERTY LINES P/L ARE BELIEVED TO  
 BE ACCURATE BUT SHOULD NOT BE RELIED  
 UPON FOR PURPOSES UNRELATED TO THE  
 STATE OF VERMONT'S ACQUISITION OF LAND  
 AND RIGHTS FOR THIS PROJECT.

ALL DRIVES AS INDICATED ON PLANS  
 ARE SUBJECT TO PERMITS PURSUANT  
 TO TITLE 19 SECTION III, V.S.A

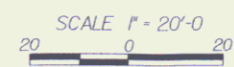

**LAYOUT SHEET 3**

PROJECT: <b>BRISTOL</b>	PROJECT NO. 1 <b>ER ST 021-1 (22)</b>
DESIGN FILE NAME: 05b126\5tr\05b126bdr.dgn	PLOT DATE: 20-FEB-2007
IPARM FILE NAME: 05b1261y3.1	CHECKED BY: G. ROKES
DESIGNED BY: M. EVANS-MONGEON	DRAWN BY: G. ROKES
SQUAD LEADER: M. EVANS-MONGEON	SHEET 10 OF 66
ROW SHEET: 10 OF 10 SHEETS	

**FOR R.O.W.  
 USE ONLY**

SEP 16 2008

10