

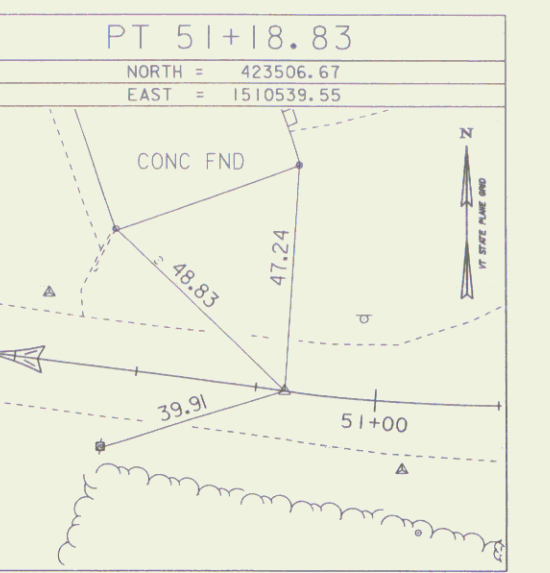
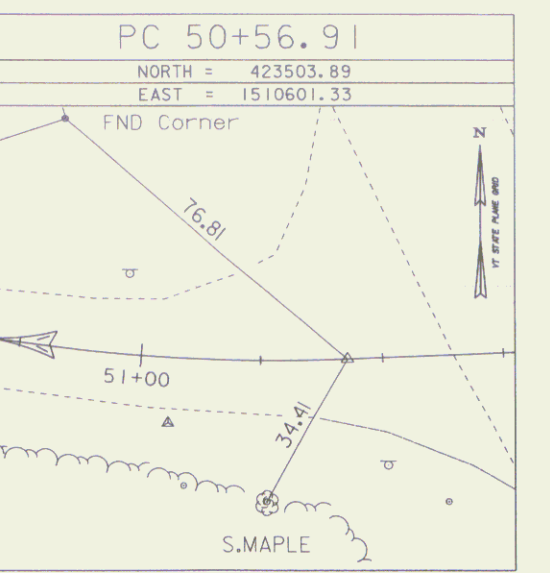
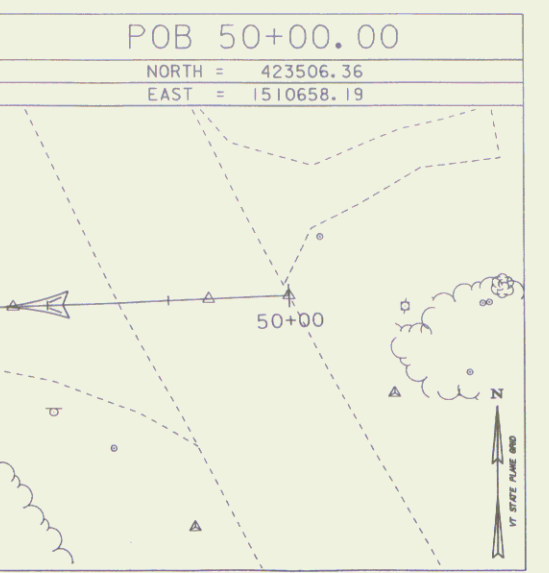
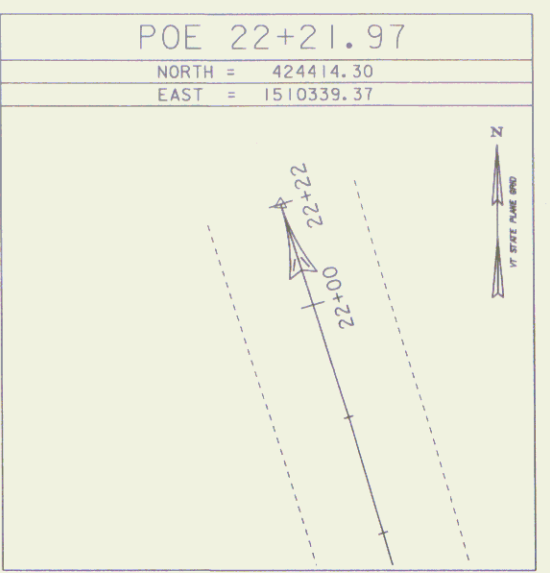
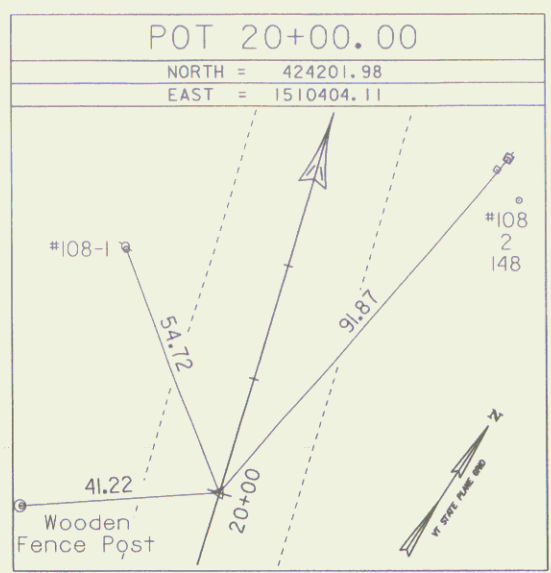
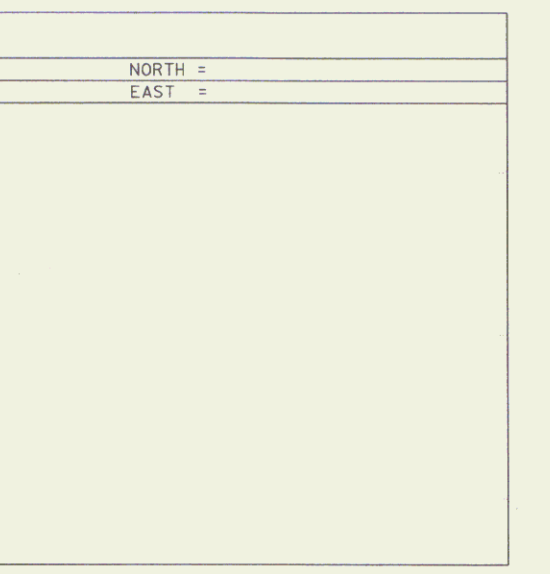
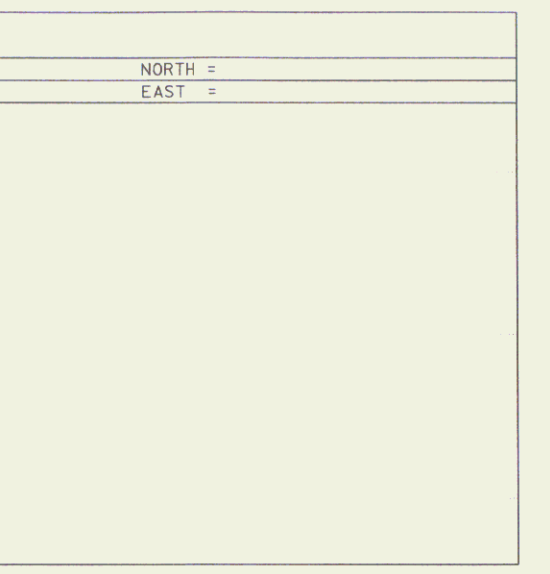
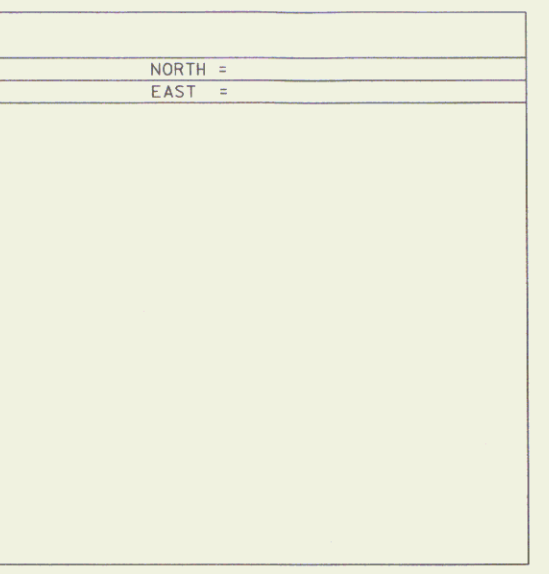







ALIGNMENT TIES

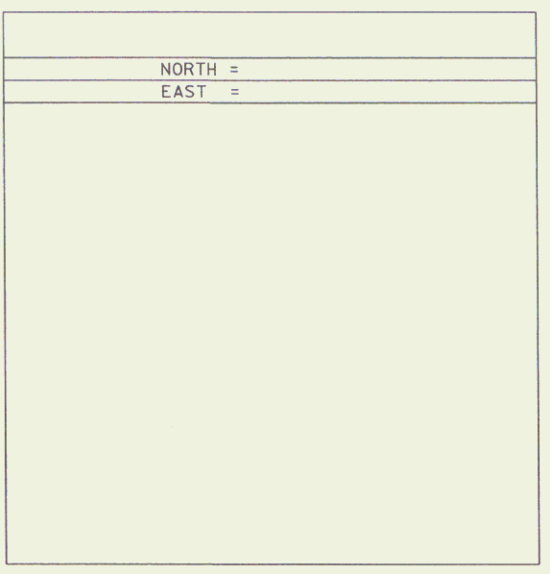

ALIGNMENT TIES

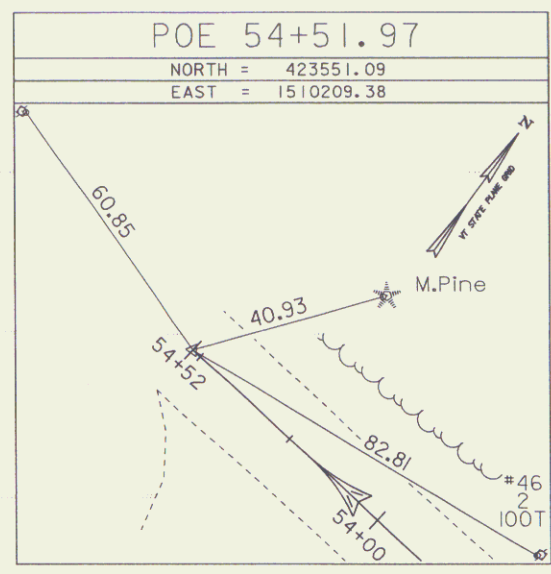

ALIGNMENT TIES

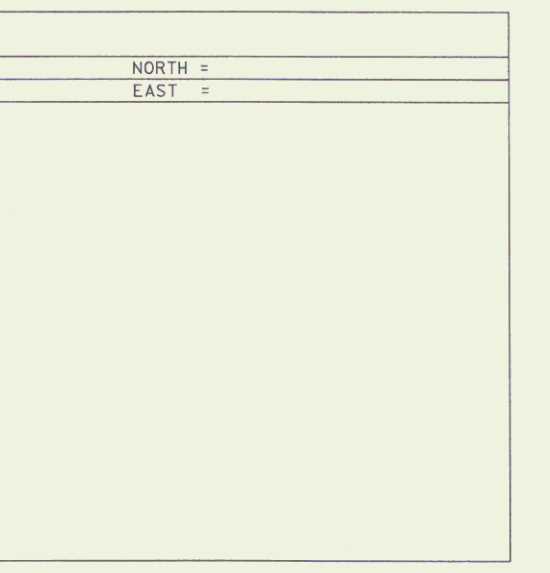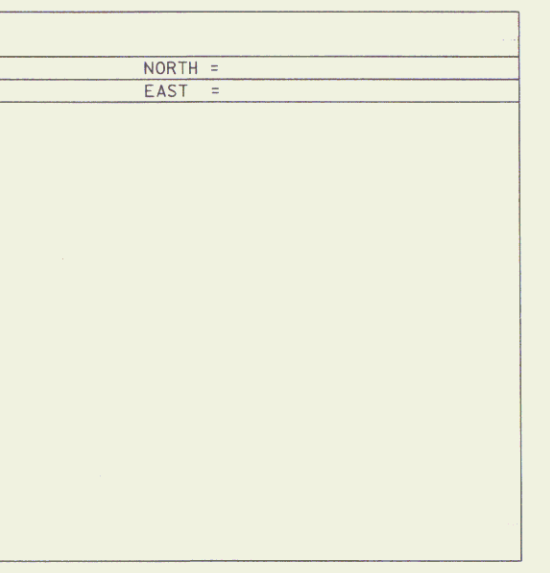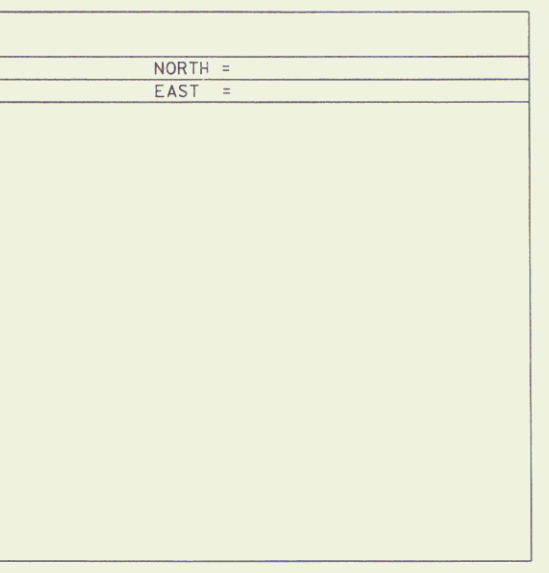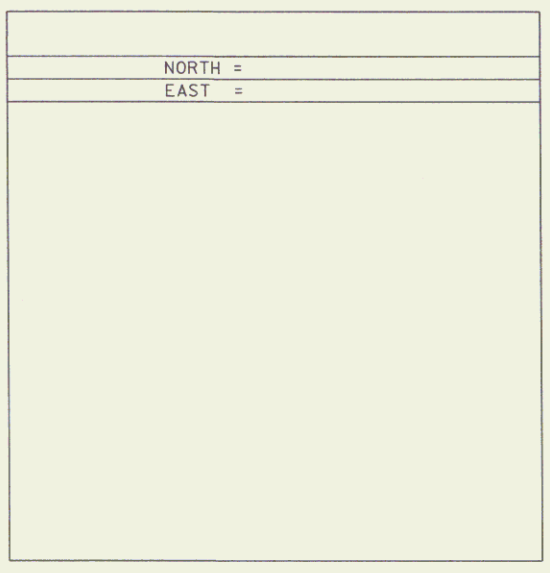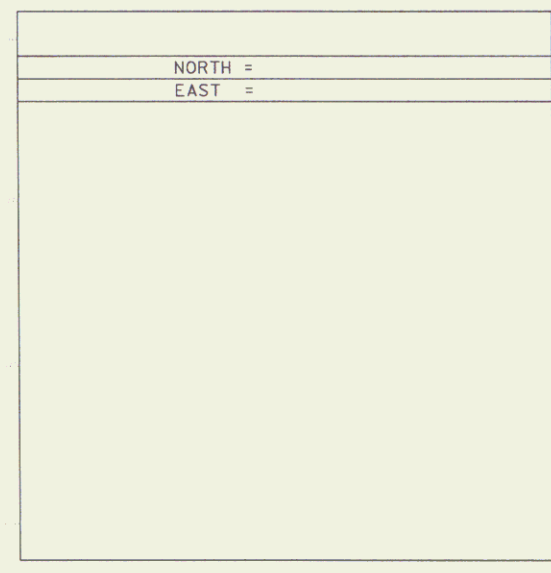

DATUM	
VERTICAL	NAVD 88
HORIZONTAL	NAD 83 (92)
ADJUSTMENT	Compass

PROJECT NAME:	Statewide
PROJECT NUMBER:	STP INTS(I)
FILE NAME:	05k14\survey\05k14t1.dgn
PROJECT LEADER:	
DESIGNED BY:	
PLOT DATE:	17-APR-2007
DRAWN BY:	R. Bullock
CHECKED BY:	
ROW SHEET 5 OF 10 SHEETS	