


**PLANT LIST**

QTY.	SIZE	COMMON NAME	BOTANICAL NAME	SPACING & COMMENTS
<b>SEEDLINGS</b>				
13	5'-6' HT.	RED MAPLE	ACER RUBRUM	ARU
12	4'-5' HT.	COTTONWOOD	POPULOUS DELTOIDES	PDE
8	5'-6' HT.	SUGAR MAPLE	ACER SACCHARAM	ASA
24	5'-6' HT.	RED OAK	QUERCUS RUBRA	QRU
4	5'-6' HT.	BLACK CHERRY	PRUNUS SEROTINA	PSE
1	3' HT.	WHITE PINE	PINUS STROBUS	PST
<b>LARGE TREES</b>				
7	1-1/2" CAL.	RED MAPLE	ACER RUBRUM	AR
7	1-1/2" CAL.	SUGAR MAPLE	ACER SACCHARAM	AS
6	1-1/2" CAL.	RED OAK	QUERCUS RUBRA	QR
<b>SHRUBS</b>				
80	30" HEIGHT	GRAY DOGWOOD	CORNUS RACEMOSA	CR
64	30" HEIGHT	NANNYBERRY	VIBURNUM LENTAGO	VL

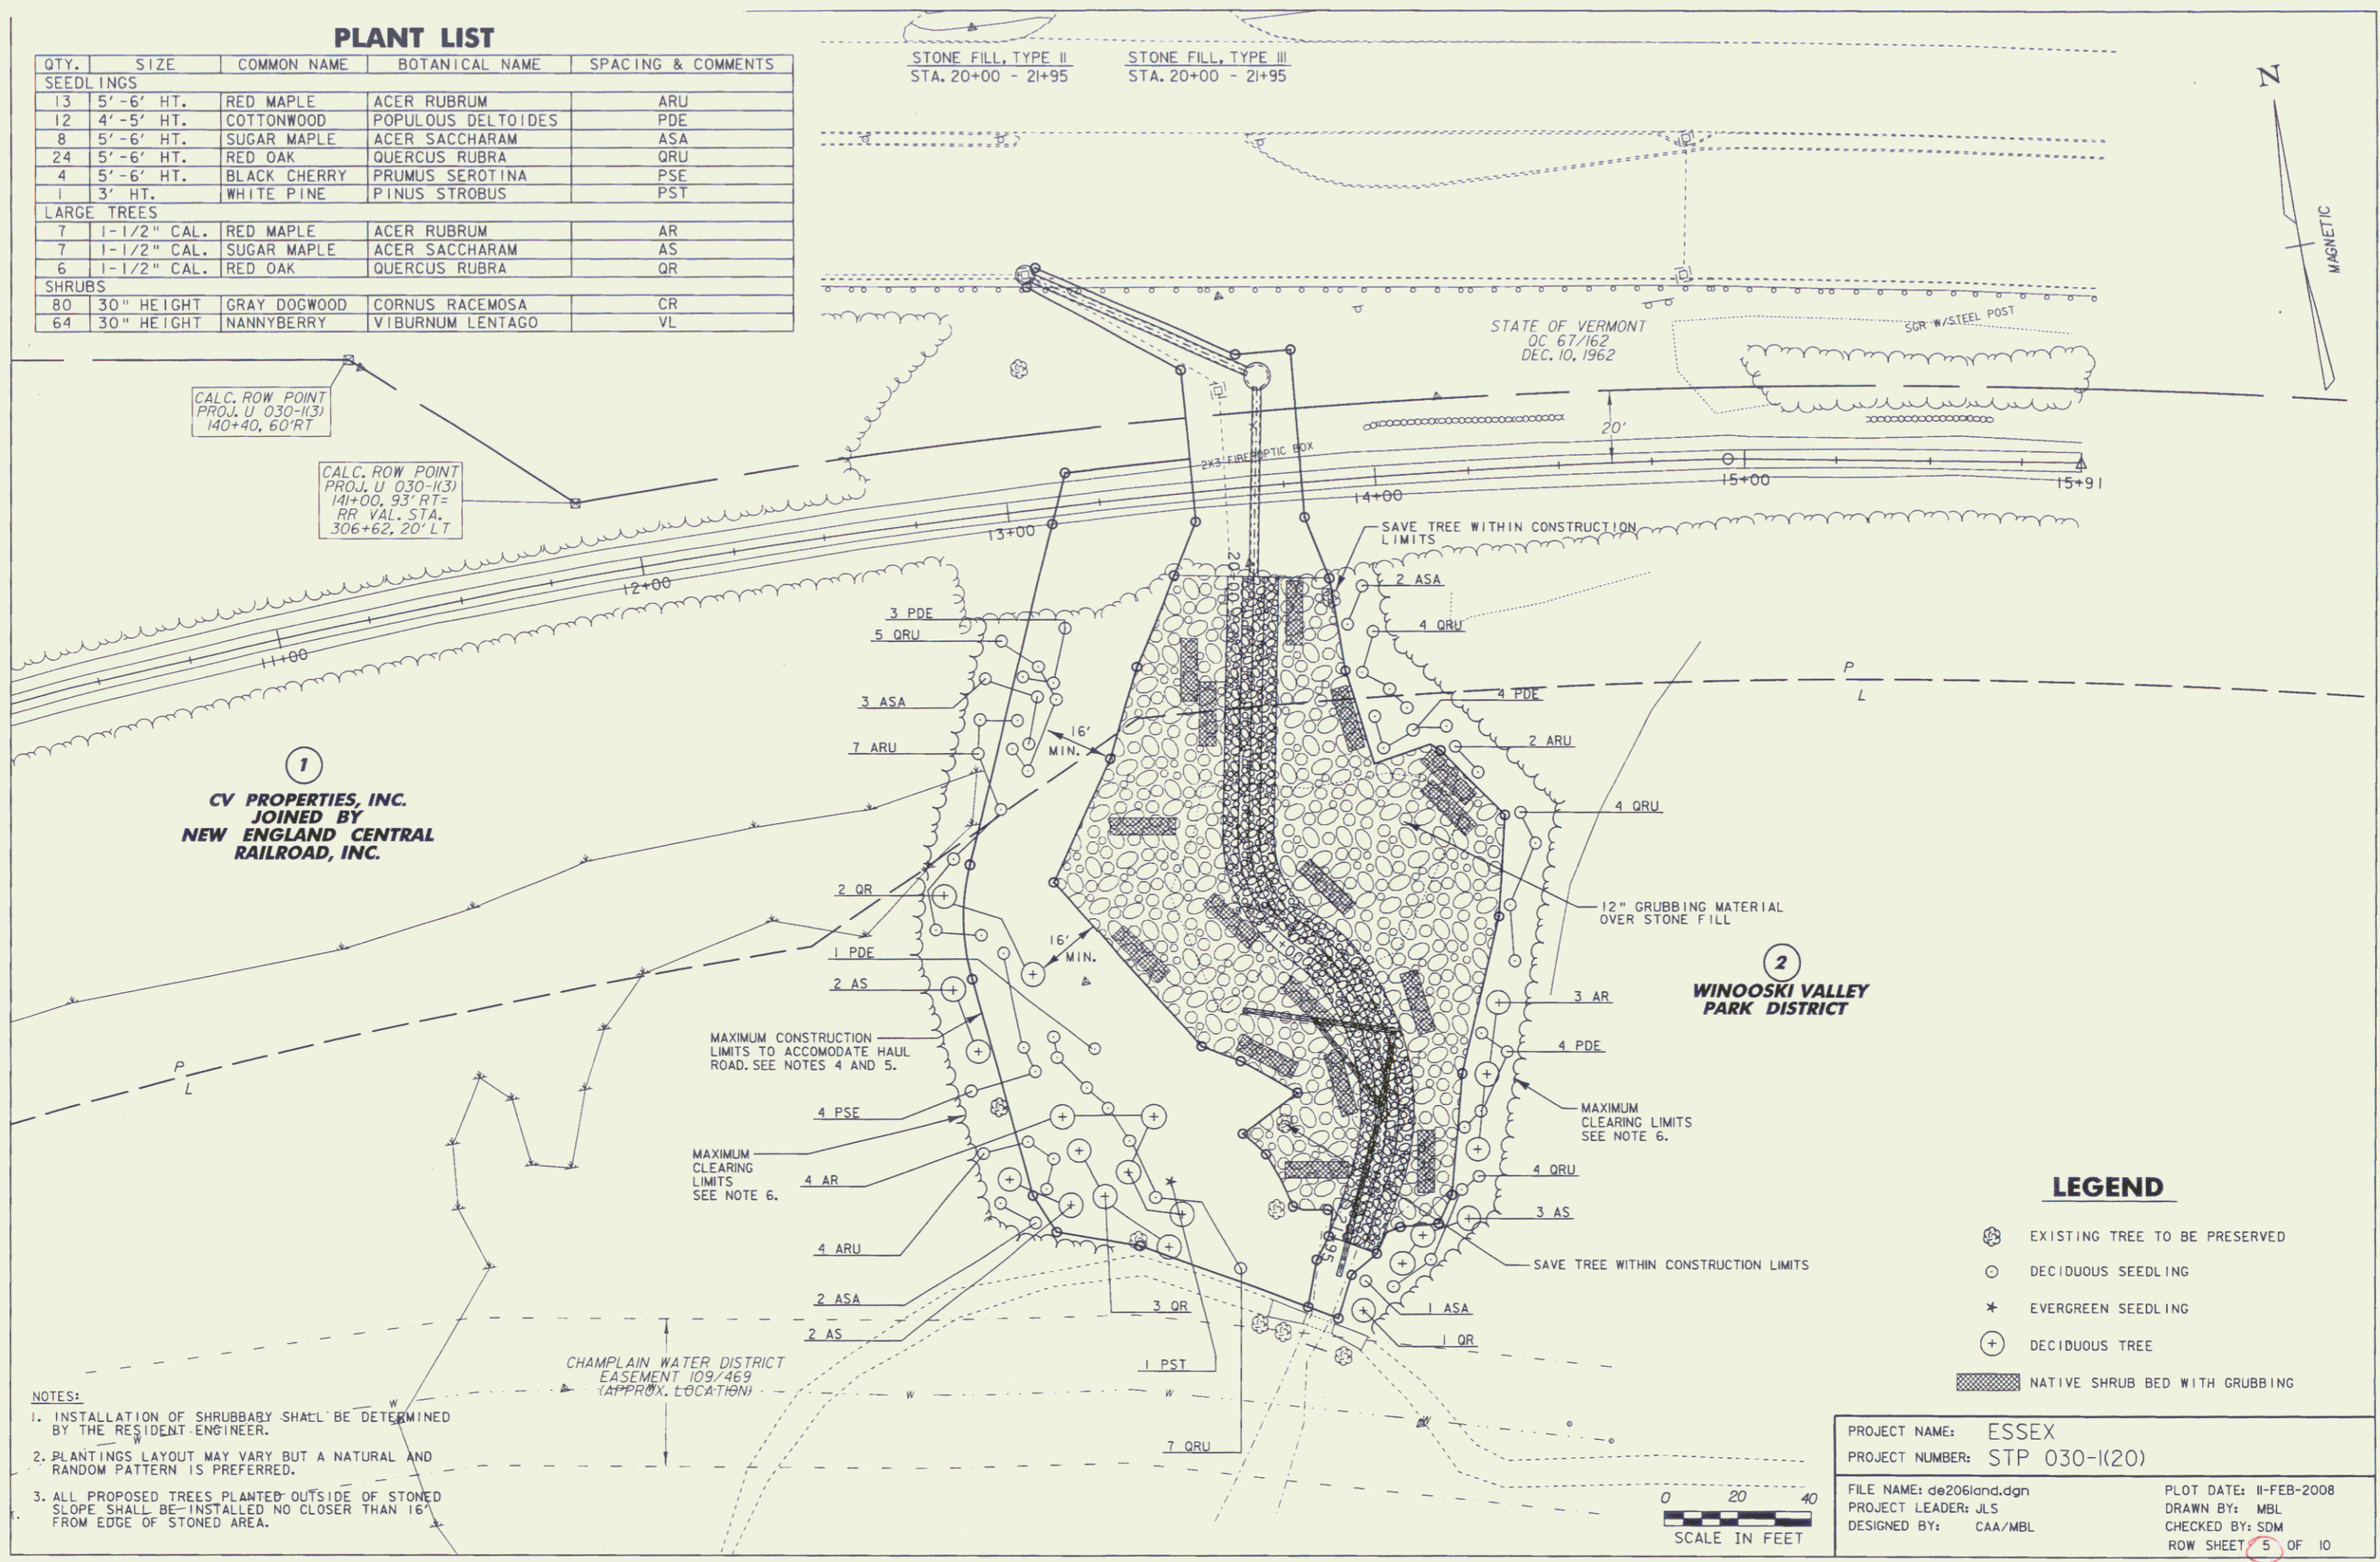

**CV PROPERTIES, INC.  
JOINED BY  
NEW ENGLAND CENTRAL  
RAILROAD, INC.**

**WINOOSKI VALLEY  
PARK DISTRICT**

**LEGEND**

- ⊗ EXISTING TREE TO BE PRESERVED
- DECIDUOUS SEEDLING
- \* EVERGREEN SEEDLING
- ⊕ DECIDUOUS TREE
- ▨ NATIVE SHRUB BED WITH GRUBBING

PROJECT NAME: ESSEX  
 PROJECT NUMBER: STP 030-1(20)  
 FILE NAME: de206land.dgn  
 PROJECT LEADER: JLS  
 DESIGNED BY: CAA/MBL  
 PLOT DATE: 11-FEB-2008  
 DRAWN BY: MBL  
 CHECKED BY: SDM  
 ROW SHEET: 5 OF 10