

VED EXCAVATION
TS (SEE NOTE 1
HEET 3) (TYP)

**STATE OF VERMONT - LESSOR
WASHINGTON COUNTY RAILROAD - LESSEE**

**THE
PHOENIX PAPER
COMPANY, INC.**

**N/F
RYEGATE ASSOCIATES**

**3A THE
PHOENIX PAPER
COMPANY, INC.**


APPROXIMATE WATERLINE
VERMONT - NEW HAMPSHIRE STATE BOUNDARY

MATCH TO LAYOUT #2

NOTE:
INFORMATION OF THIS AREA IS APPROXIMATE
AND WAS TAKEN FROM TOWN OF RYEGATE TAX MAP,
SURVEY BY OTHERS AND DEED RESEARCH.

**3A THE PHOENIX
PAPER COMPANY, INC.**

CONNECTICUT RIVER

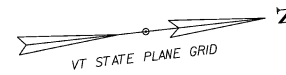

2372+00 2373+00 2374+00

LINES SHOWN ON THIS PLAN AS EXISTING
PROPERTY LINES P/L ARE BELIEVED TO
BE ACCURATE BUT SHOULD NOT BE RELIED
UPON FOR PURPOSES UNRELATED TO THE
STATE OF VERMONT'S ACQUISITION OF LAND
AND RIGHTS FOR THIS PROJECT.

**FOR R.O.W.
USE ONLY**

PROJECT NAME: RYEGATE
PROJECT NUMBER: STP CULV(10)

FILE NAME: r06a156_lay4.dgn PLOT DATE: 01-NOV-2013
PROJECT LEADER: T. SUMNER DRAWN BY: B. FERLAZO
DESIGNED BY: B.M. KLINEFELTER CHECKED BY: H. PETROVS
ROW LAYOUT SHEET 4 OF 4 SHEET 5A OF 5