

GPS CONTROL POINTS

HVCTRL #1

ESSEX 15
 NORTH = 731391.71
 EAST = 1505689.56
 ELEV. = 578.48

GENERAL DESCRIPTION, ESSEX CENTER, 1 MI (1.6 KM) EAST OF, .5 MI (0.8 KM) WEST OF JERICO,
 5 MI (8.0 KM) EAST ESSEX JUNCTION TO REACH FROM JUNCTION OF VERMONT ROUTE 15 AND VERMONT
 ROUTE 128 IN ESSEX CENTER PROCEED EAST ALONG ROUTE 15 FOR 2.6 MI (4.2 KM) TO THE
 JUNCTION WITH TOWN HIGHWAY (WEED ROAD) ON THE NORTH. THENCE PROCEED NORTHWEST ALONG TOWN
 HIGHWAY FOR 0.3 MI (0.5 KM) TO THE STATION ON THE RIGHT (NORTH). THE STATION IS SET IN
 A LEDGE OUTCROP, 6 M (19.7 FT) NORTH AND .4 M (1.3 FT) LOWER THAN THE CENTERLINE OF TOWN
 HIGHWAY, 2.5 M (8.2 FT) EAST OF A WHITE BIRCH, 1 M (3.3 FT) WEST OF FIBERGLASS WITNESS
 POST.

HVCTRL #2


ESSEX 15 AZ
 NORTH = 730696.73
 EAST = 1508046.45
 ELEV. = 551.41

GENERAL DESCRIPTION, ESSEX CENTER, 1 MI (1.6 KM) EAST OF, .5 MI (0.8 KM) WEST OF JERICO,
 5 MI (8.0 KM) EAST ESSEX JUNCTION TO REACH FROM JUNCTION OF VERMONT ROUTE 15 AND VERMONT
 ROUTE 128 IN ESSEX CENTER PROCEED EAST ALONG ROUTE 15 FOR 2.7 MI (4.3 KM) TO THE
 JUNCTION WITH A GRAVEL DRIVE ON THE LEFT (NORTH). THENCE PROCEED NORTH ALONG GRAVEL
 DRIVE FOR 0.1 MI (0.2 KM), THENCE PROCEED EAST ACROSS A BARB WIRE FENCE AND THROUGH A
 PASTURE FOR 40 M (131.2 FT) TO THE STATION. THE STATION IS SET IN A LEDGE OUTCROP, 40 M
 (131.2 FT) EAST OF AND 4 M (13.1 FT) HIGHER THAN THE CENTERLINE OF GRAVEL DRIVE, 12M
 SOUTH OF UTILITY POLE NUMBER 176-1.

TRAVERSE TIES


HVCTRL #3

NORTH = 730368.57
 EAST = 1508316.19
 ELEV. = 543.04

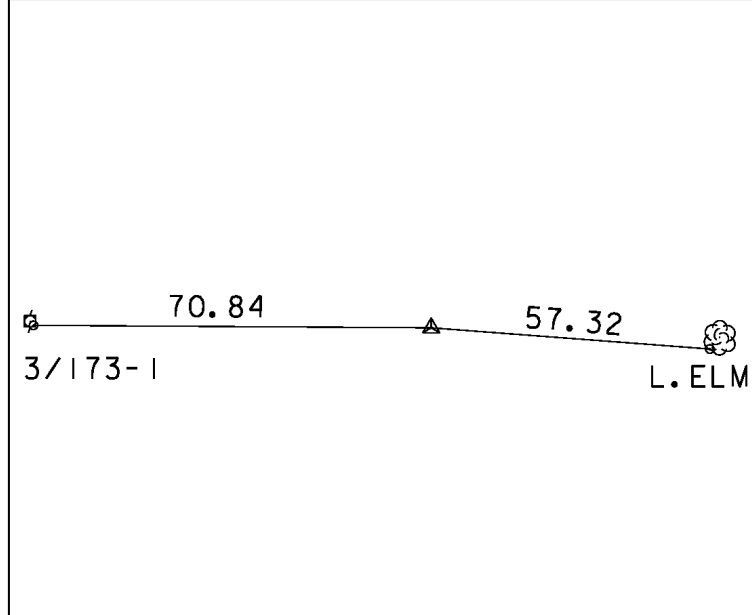


HVCTRL #4

NORTH = 730469.59
 EAST = 1509138.34
 ELEV. = 533.54

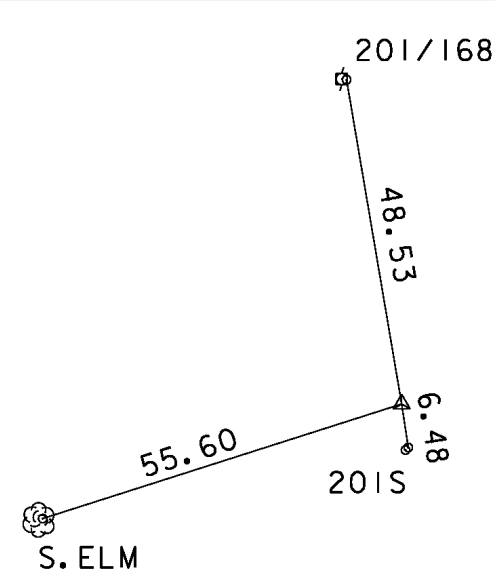


HVCTRL #5

NORTH = 730606.76
 EAST = 1509646.27
 ELEV. = 520.48

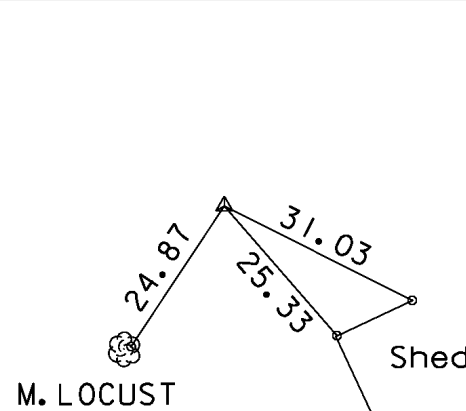

HVCTRL #6

NORTH = 730924.19
 EAST = 1510090.03
 ELEV. = 535.12

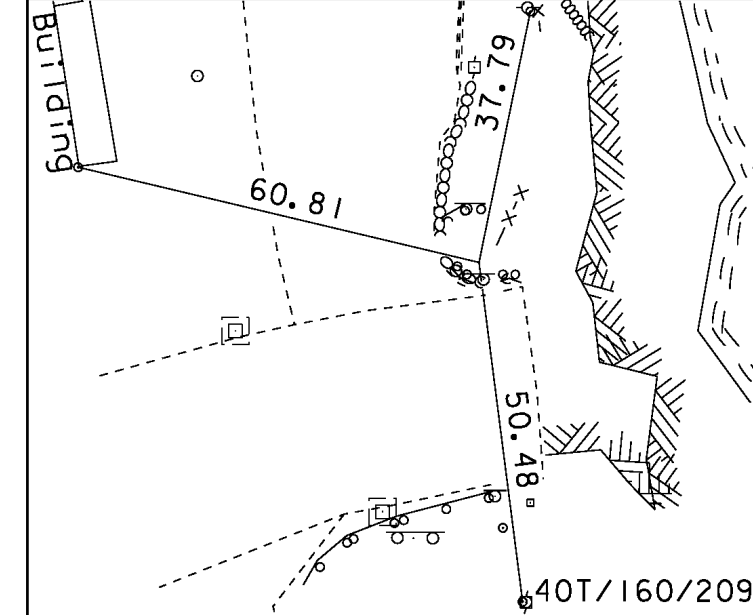

NORTH =
 EAST =
 ELEV. =

*MAIN TRAVERSE COMPLETED 10/02/2006 BY L. ORVIS P.C & G. HITCHCOCK

ALIGNMENT TIES

NORTH =
 EAST =

NORTH =
 EAST =

NORTH =
 EAST =

NORTH =
 EAST =

NORTH =
 EAST =

DATUM	
VERTICAL	NAD 88
HORIZONTAL	NAVD 83(92)
ADJUSTMENT	None

NOT TO SCALE

PROJECT NAME: JERICO
 PROJECT NUMBER: STP FTBR (3)

FILE NAME: r08f004.tle.dgn	PLOT DATE: 23-MAY-2013
PROJECT LEADER: M. SARGENT	DRAWN BY: C.R.H.
DESIGNED BY: C.R.H.	CHECKED BY: D.E.G.
TIE SHEET	SHEET 10 OF 18