
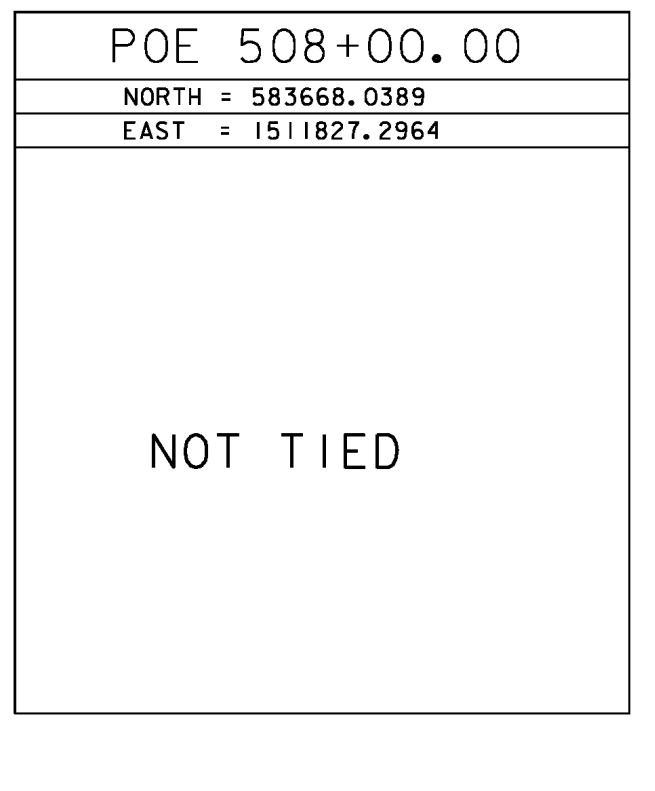
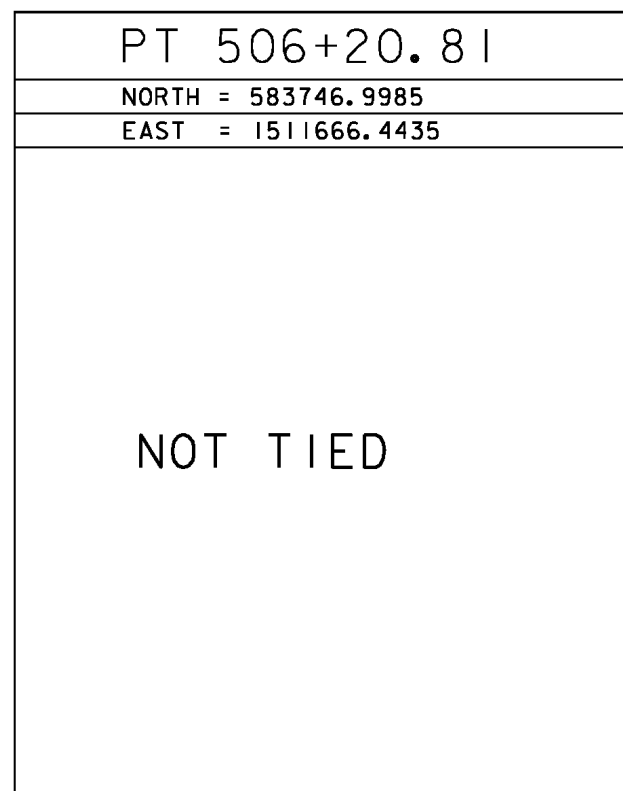
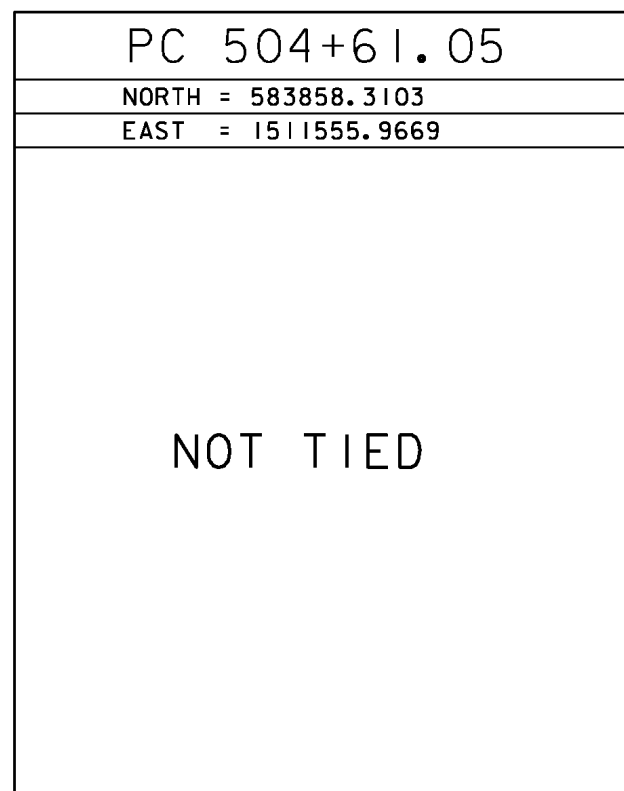
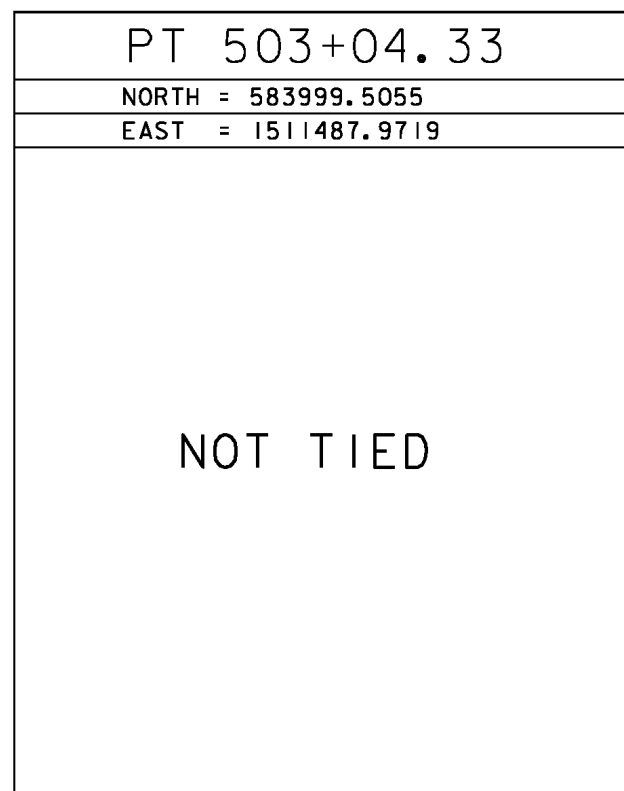
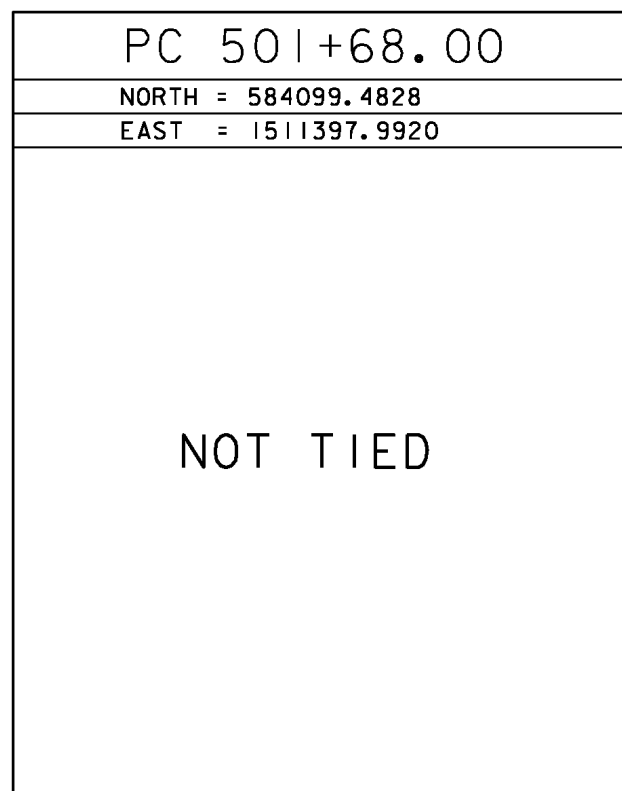
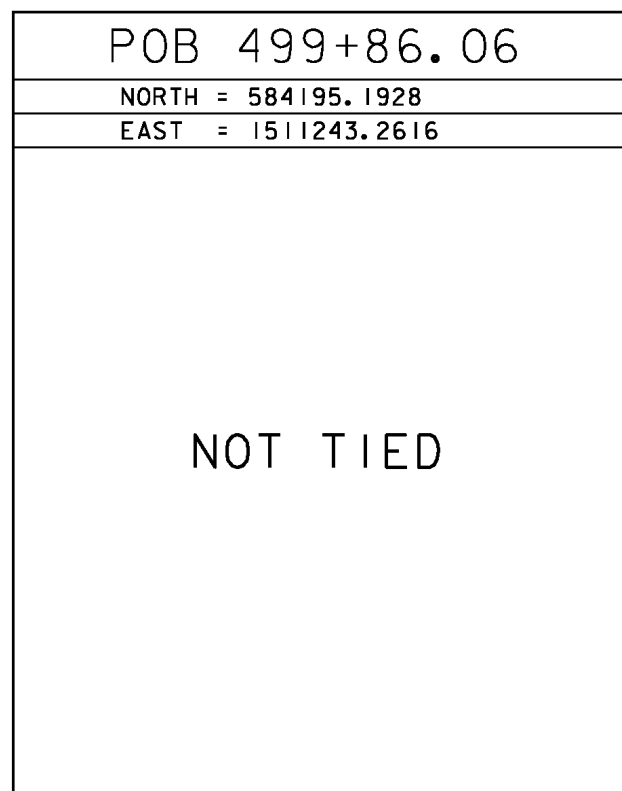
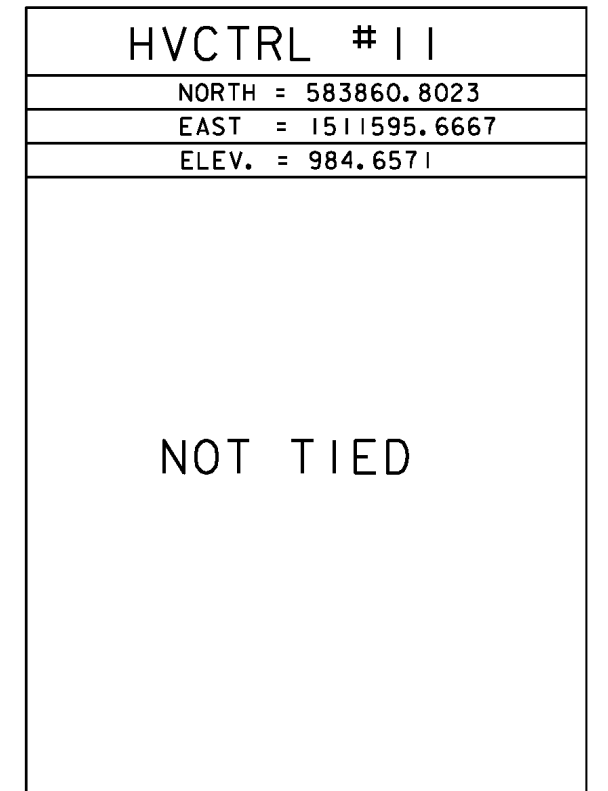
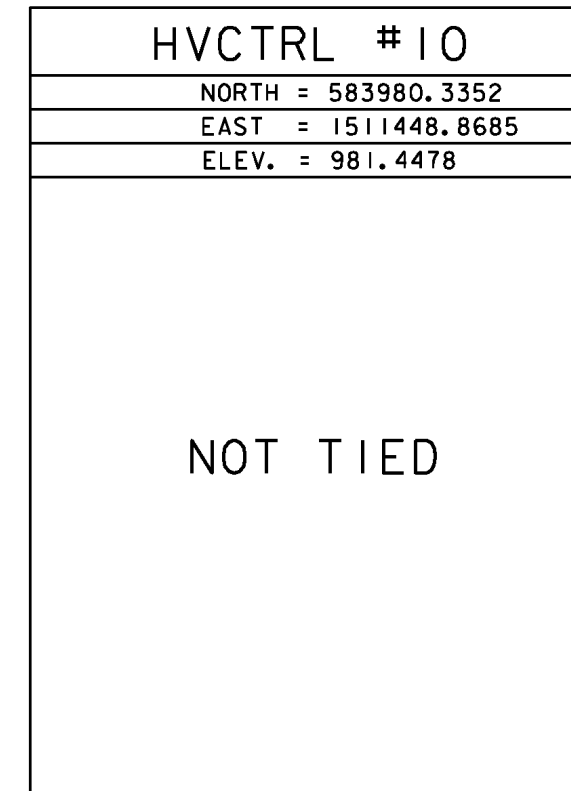
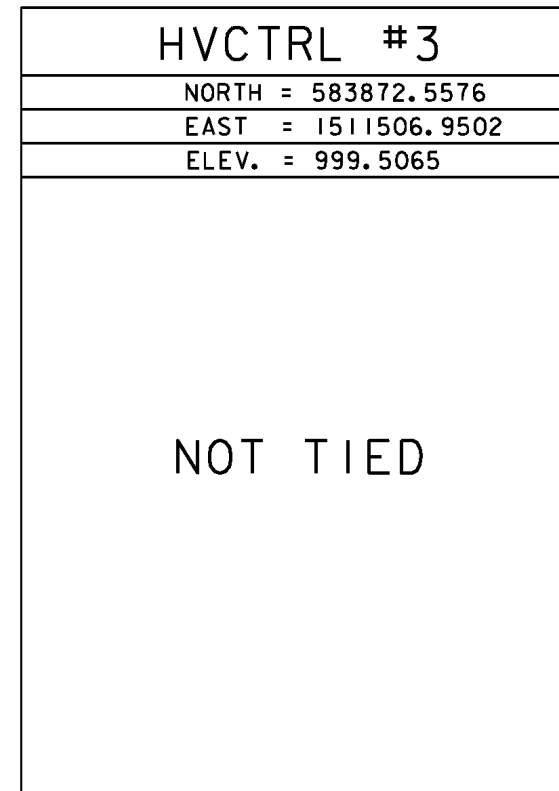
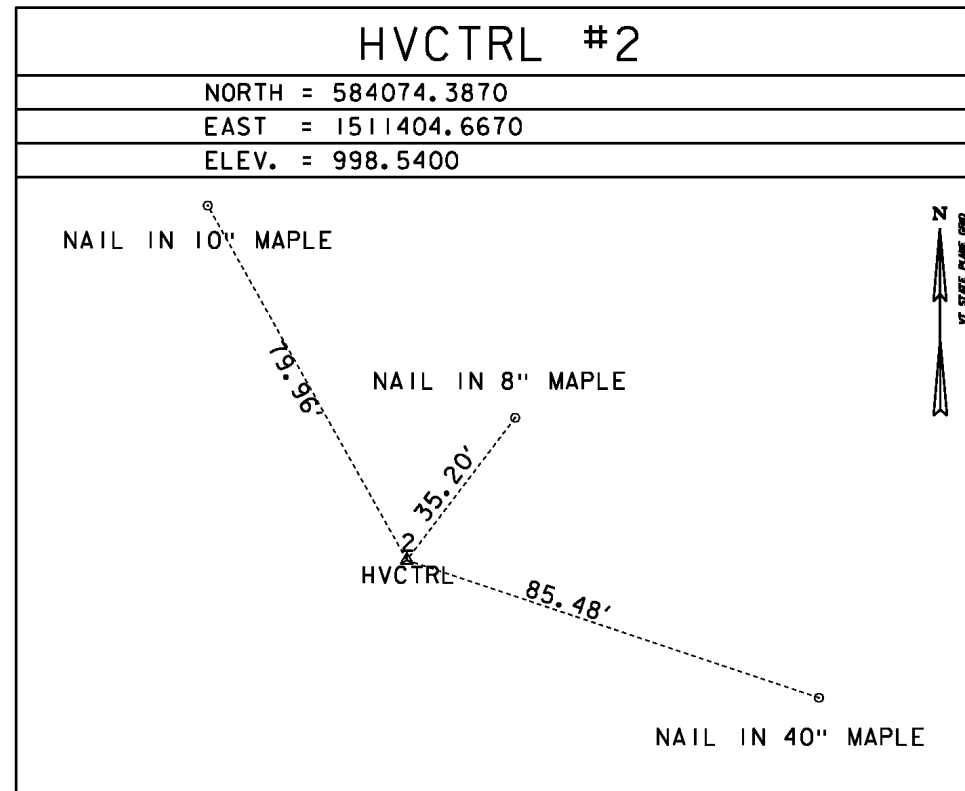


GPS CONTROL POINTS

TRAVERSE TIES

ALIGNMENT TIES

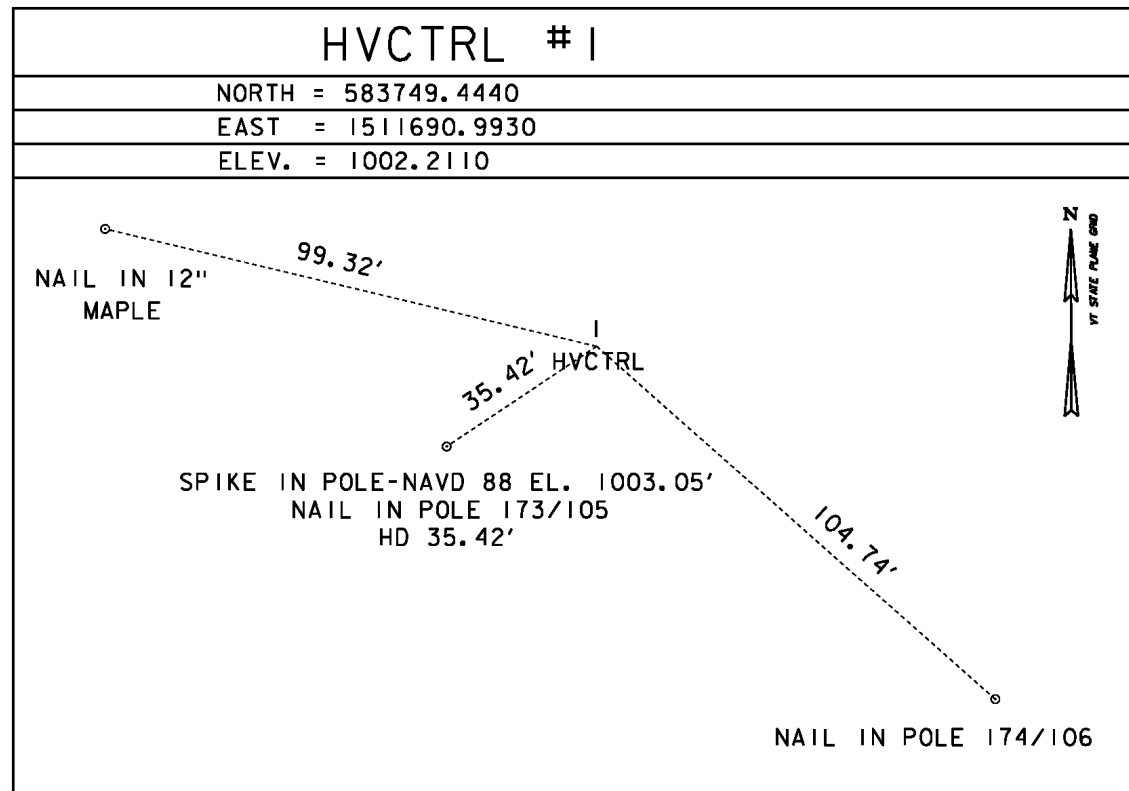

DATUM	
VERTICAL	SEE TITLE SHEET
HORIZONTAL	SEE TITLE SHEET
ADJUSTMENT	NONE

PROJECT NAME: LINCOLN	
PROJECT NUMBER: BRF 0188(8)	
FILE NAME: r10j066tie.dgn	PLOT DATE: 26-MAR-2014
PROJECT LEADER: T. SUMNER	DRAWN BY: C. CARNEY
DESIGNED BY: PARSONS BRINCKERHOFF	CHECKED BY: R. BENJAMIN
SURVEY TIE SHEET	SHEET 9 OF 14