


A US 4 ROT 11+86.86 JUGHANDLE ID#52.89  
 B US 4 ROT 12+00 @ 605+41.44  
 C END PROJECT F020-1(5)  
 @ 605+15.44

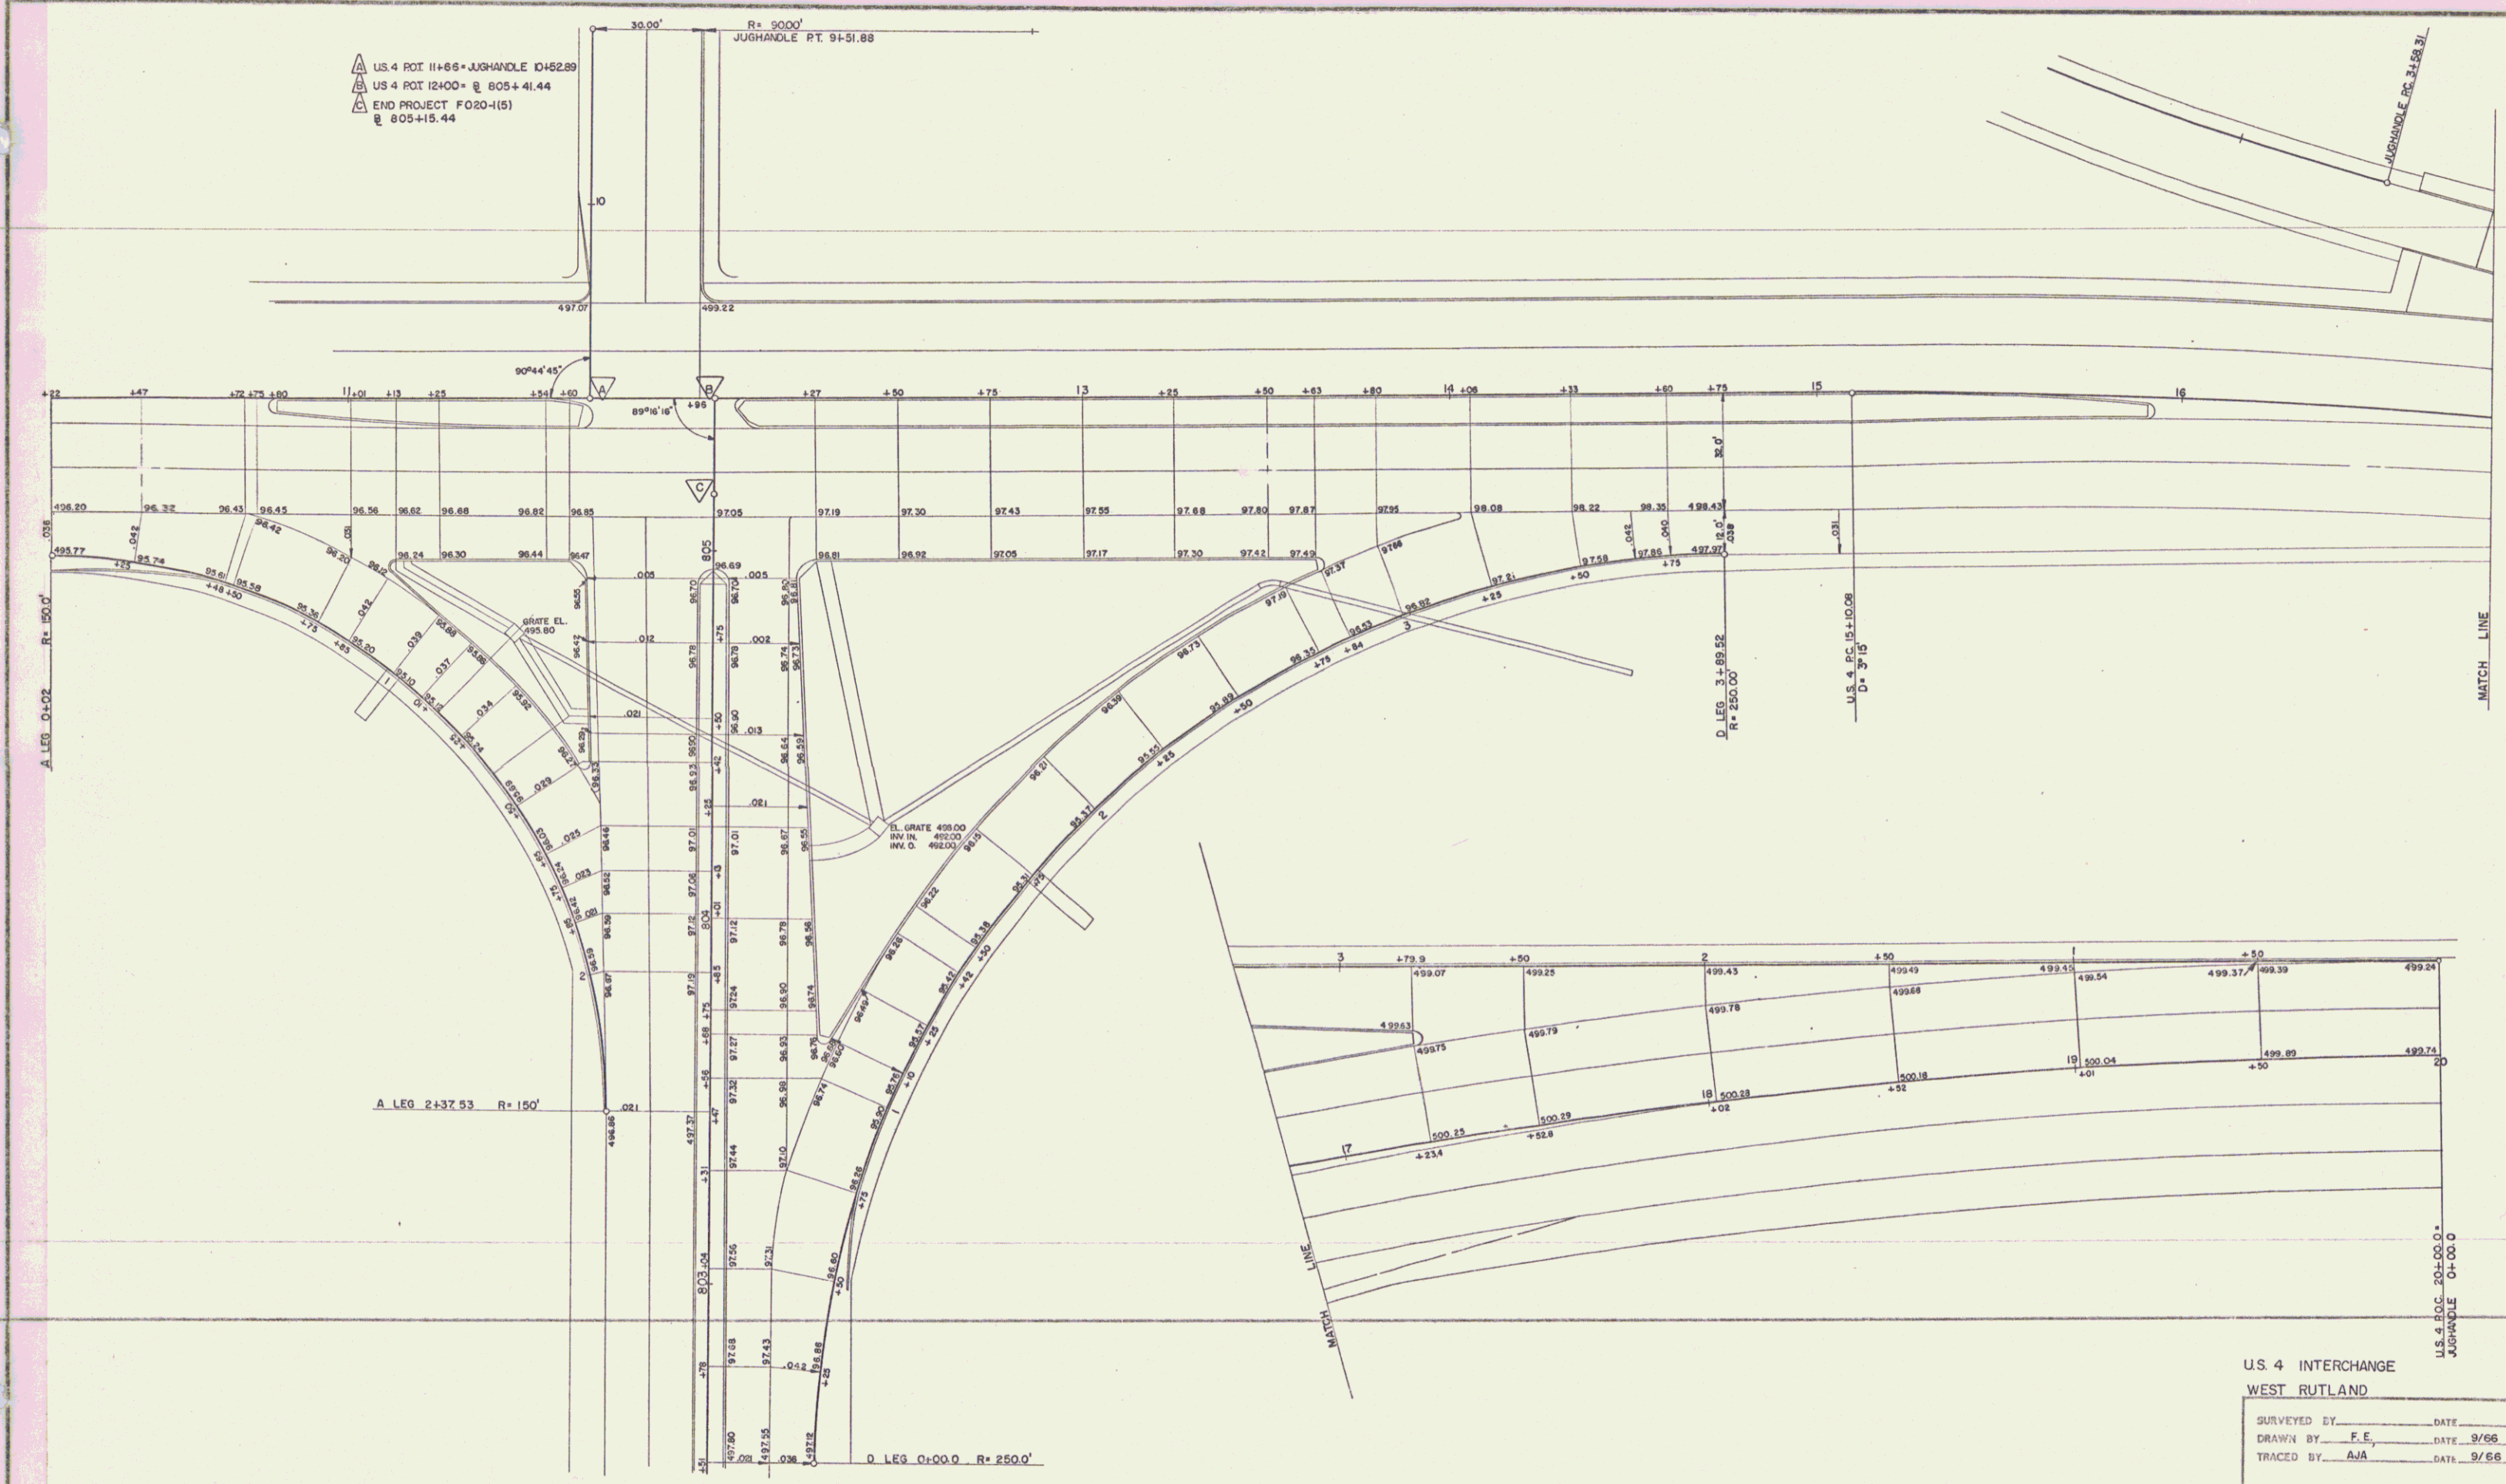

U.S. 4 INTERCHANGE  
 WEST RUTLAND

SURVEYED BY \_\_\_\_\_ DATE \_\_\_\_\_  
 DRAWN BY F.E. DATE 9/66  
 TRACED BY AJA DATE 9/66

Stage 2 Construction

PROJ AP NO. 020-1 (11)  
 SHEET 56 OF 359

Sheet 112 of 170 Sheets