

MUCK EXCAVATION
 EB 1772+00-1774+00
 WB 1772+50-1774+00

THREE CABLE GUARD RAIL WITH LIGHT
 STEEL POSTS,
 WB 1767+00 LT-WB 1769+86 LT
 (Not in contract)


Waves Wire FENCE WITH
 STEEL POSTS,
 WB 1776+50 LT-1780+00 LT
 EB 1775+00 RT-1780+00 RT
 TO BE ERECTED PRIOR TO
 CONSTRUCTION.

APPROACH REVERSE CURVE

Δ	19° 27' 36"
D	6° 57' 50"
R	822.75
T	141.07
L	279.42
E	12.01
2T-L	-2.72
Bank	.063 TO .075

NOTE: SA 3 RELOCATION IS NOT
 PART OF THIS PROJECT.

STAGE I CONSTRUCTION
 ST. JOHNSBURY

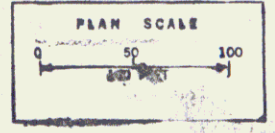

SURVEYED BY Spaulding DATE 12/85
 DRAWN BY Collins DATE 12/86
 TRACED BY PW DATE 1/67

PROJ. F. No. 028-4(4)
 SHEET 8 OF 36