

Original Drawing - Ink on polymer meeting the requirements of 27 V.S.A. § 1403



# STATE OF VERMONT AGENCY OF TRANSPORTATION



## R.O.W. PLANS

### PROPOSED IMPROVEMENT BRIDGE PROJECT

TOWN OF JAMAICA  
COUNTY OF WINDHAM

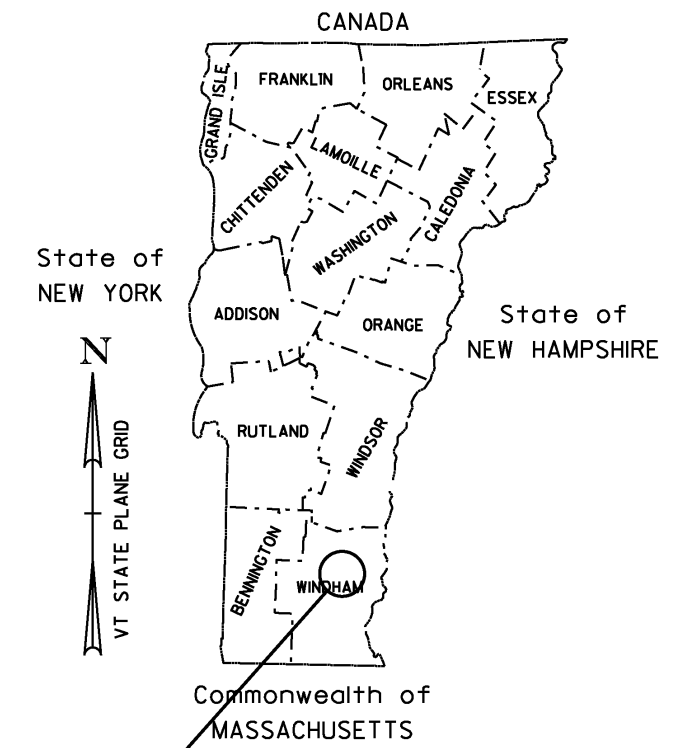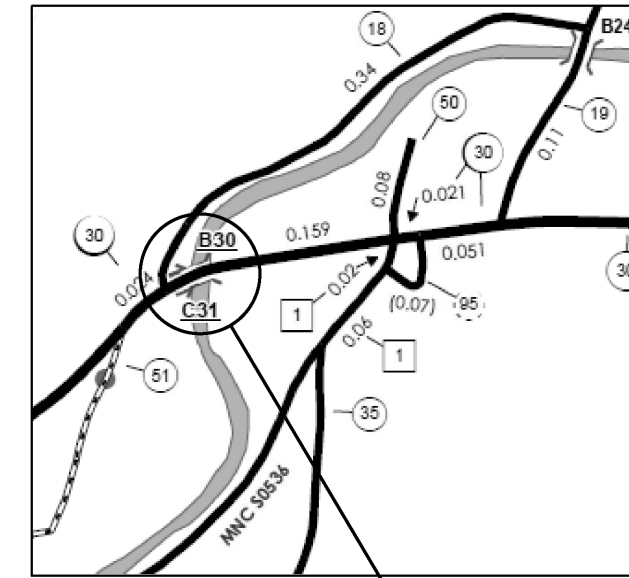

JAMAICA  
ER-BRF 015-1 (23)

ROUTE NO : VT RTE 30 (MINOR ARTERIAL) BRIDGE NO : 30

PROJECT LOCATION : LOCATED 4.8 MILES SOUTH OF THE NORTHERN JUNCTION OF VT 100 AND VT 30  
AT MILE MARKER 3.99 (STA 209+75) AND PROCEEDS SOUTHWESTERLY FOR  
375 FEET TO MILE MARKER 4.08 (STA 213+50).

PROJECT DESCRIPTION : REPLACE EXISTING BRIDGE AND BOX CULVERT WITH RELATED ROADWAY APPROACH AND CHANNEL WORK.

LENGTH OF STRUCTURE : 131.66 FEET.  
LENGTH OF ROADWAY : 243.34 FEET.  
LENGTH OF PROJECT : 375.00 FEET.  
LENGTH OF ROW PROJECT : 598 FEET.

**BEGIN ROW PROJECT  
STA 208+83 22' RT**

BEGIN PROJECT  
STA 209+75.00

BEGIN BRIDGE  
STA 210+30.17

END BRIDGE  
STA 211+61.83

END PROJECT  
STA 213+50.00

**END ROW PROJECT  
STA 214+81 23' LT**

ALL DRIVES AS INDICATED ON PLANS  
ARE SUBJECT TO PERMITS PURSUANT  
TO TITLE 19 V.S.A. § 1111.

#### CONVENTIONAL SYMBOLS

COUNTY LINE	
TOWN LINE	
LIMITS OF ACCESS	
POINT OF ACCESS	
FENCE LINE	
STONE WALL	
TRAVELED WAY	
GUARD RAIL	
RAILROAD	
SURVEY LINE	
CULVERT	
POWER POLE	
TELEPHONE POLE	
TREES	
CONTROL OF ACCESS	
PROPERTY LINE	
R.O.W. TAKING LINE	
SLOPE RIGHTS	
TOP OF CUT	
TOE OF SLOPE	

SURVEYED BY : R. GILMAN  
SURVEYED DATE : 12/2011

DATUM  
VERTICAL NAVD 88  
HORIZONTAL NAD 83

THESE PLANS ARE SUBJECT TO SUCH ENGINEERING  
CHANGES AS MAY BE REQUIRED BY THE FEDERAL HIGHWAY  
ADMINISTRATION OR THE DIRECTOR OF PROGRAM  
DEVELOPMENT.  
CONSTRUCTION IS TO BE CARRIED ON IN ACCORDANCE  
WITH THESE PLANS AND THE STANDARD SPECIFICATIONS  
FOR CONSTRUCTION DATED 2011, AS APPROVED BY THE  
FEDERAL HIGHWAY ADMINISTRATION ON JULY 20, 2011  
FOR USE ON THIS PROJECT, INCLUDING ALL SUBSEQUENT  
REVISIONS AND SUCH REVISED SPECIFICATIONS AND  
SPECIAL PROVISIONS AS ARE INCORPORATED IN THESE  
PLANS.

SCALE 1" = 40' - 0"  
40 0 40

APPROVED RICHARD TETREULT DATE 07-09-12  
Director of Program Development

APPROVED ROBERT M. WHITE DATE 07-09-12  
Chief of Right of Way

JAMAICA  
ER-BRF 015-1(23)  
ROW SHEET 1 OF 16 SHEETS