

SUMMARY OF RIGHT OF WAY

TABLE OF PROPERTY ACQUISITION

PARCEL NO.	GRANTOR	GRANTEE	SHEET NO.	BEGINNING STATION	ENDING STATION	RIGHT	RECORDING DATA				REMARKS
							TYPE	TITLE	DATE	TOWN/CITY	
1		STATE OF VERMONT	3	0+38 LT	0+95.58 LT	EASEMENT	D&A				REFERENCES B9 & R14
2		STATE OF VERMONT	3	0+06 RT	0+92.11 RT	EASEMENT	D&A				REFERENCES B9 & R14
3	TOWN OF EAST MONTPELIER	STATE OF VERMONT TOWN OF EAST MONTPELIER	3	0+14 RT 0+14 RT	2+29.52 LT 2+29.52 LT	EASEMENT EASEMENT	VS RS	4-27-1955 10-20-1871			NO. 147 OF THE ACTS OF 1955 - AN ACT TO AMEND SECTION 4896 OF VERMONT STATUTES, REVISION OF 1947 EAST MONTPELIER 1862-1884 (TR) 145
4	TOWN OF EAST MONTPELIER SPARROW, HELEN	STATE OF VERMONT TOWN OF EAST MONTPELIER TOWN OF EAST MONTPELIER	3	1+69.34 RT 1+69.34 RT 4+89 RT	2+91 RT 2+91 RT	ALL R.T.&I. ALL R.T.&I. CUL. & DRAIN	VS WD WD	4-27-1955 2-27-1954 2-27-1954			NO. 147 OF THE ACTS OF 1955 - AN ACT TO AMEND SECTION 4896 OF VERMONT STATUTES, REVISION OF 1947 EAST MONTPELIER 17 402 EAST MONTPELIER 17 402
5	TOWN OF EAST MONTPELIER GRAHAM, ERNEST	STATE OF VERMONT TOWN OF EAST MONTPELIER TOWN OF EAST MONTPELIER	3,4	2+80.21 LT 2+80.21 LT 4+89 RT	8+34.65 LT 8+34.65 LT	ALL R.T.&I. ALL R.T.&I. CUL. & DRAIN	VS WD WD	4-27-1955 2-1-1954 2-1-1954			NO. 147 OF THE ACTS OF 1955 - AN ACT TO AMEND SECTION 4896 OF VERMONT STATUTES, REVISION OF 1947 EAST MONTPELIER 17 390 EAST MONTPELIER 17 390
6	TOWN OF EAST MONTPELIER LAFIRIRA, GEORGE & LUVIA	STATE OF VERMONT TOWN OF EAST MONTPELIER TOWN OF EAST MONTPELIER	4,5,6	7+90.79 RT 7+90.79 RT 11+96 RT 17+45 RT 22+33 RT	27+97 LT 27+97 LT	ALL R.T.&I. ALL R.T.&I. CUL. & DRAIN CUL. & DRAIN CUL. & DRAIN	VS WD WD WD WD	4-27-1955 2-1-1954 2-1-1954 2-1-1954 2-1-1954			NO. 147 OF THE ACTS OF 1955 - AN ACT TO AMEND SECTION 4896 OF VERMONT STATUTES, REVISION OF 1947 EAST MONTPELIER 17 289 EAST MONTPELIER 17 289 EAST MONTPELIER 17 289 EAST MONTPELIER 17 289
7	TOWN OF EAST MONTPELIER BLODGETT, KIMBALL	STATE OF VERMONT TOWN OF EAST MONTPELIER	6,7,8	27+37 RT 27+37 RT 28+52 RT 33+65 RT 36+36 RT 42+38 RT 44+70 RT 27+37 RT	45+22 RT 45+22 RT	ALL R.T.&I. ALL R.T.&I. CUL. & DRAIN CUL. & DRAIN CUL. & DRAIN CUL. & DRAIN CUL. & DRAIN SLOPE	VS WD WD WD WD WD WD WD	4-27-1955 2-11-1954 2-11-1954 2-11-1954 2-11-1954 2-11-1954 2-11-1954 2-11-1954			NO. 147 OF THE ACTS OF 1955 - AN ACT TO AMEND SECTION 4896 OF VERMONT STATUTES, REVISION OF 1947 EAST MONTPELIER 17 392 EAST MONTPELIER 17 392 EAST MONTPELIER 17 392 EAST MONTPELIER 17 392 EAST MONTPELIER 17 392 EAST MONTPELIER 17 392 EAST MONTPELIER 17 392
8	TOWN OF EAST MONTPELIER LOSO, EARL A. & LOSO, LAURENCE E.	STATE OF VERMONT TOWN OF EAST MONTPELIER	6,7	27+97.06 LT 27+97.06 LT 28+47 LT 30+86 LT 33+61 LT 36+38 LT 27+97.06 LT	41+10 LT 41+10 LT	ALL R.T.&I. ALL R.T.&I. CUL. & DRAIN CUL. & DRAIN CUL. & DRAIN CUL. & DRAIN SLOPE	VS WD WD WD WD WD WD	4-27-1955 2-27-1954 2-27-1954 2-27-1954 2-27-1954 2-27-1954 2-27-1954			NO. 147 OF THE ACTS OF 1955 - AN ACT TO AMEND SECTION 4896 OF VERMONT STATUTES, REVISION OF 1947 EAST MONTPELIER 17 406 EAST MONTPELIER 17 406 EAST MONTPELIER 17 406 EAST MONTPELIER 17 406 EAST MONTPELIER 17 406
9	TOWN OF EAST MONTPELIER GODDARD COLLEGE CORPORATION	STATE OF VERMONT TOWN OF EAST MONTPELIER	7,8,9,10,11	40+96 LT 40+96 LT 42+40 LT 51+36 LT 54+89 LT 62+46 LT 69+73 CL 71+88 CL 40+96 LT	73+63 RT 73+63 RT	ALL R.T.&I. ALL R.T.&I. CUL. & DRAIN CUL. & DRAIN CUL. & DRAIN CUL. & DRAIN CUL. & DRAIN CUL. & DRAIN SLOPE	VS WD WD WD WD WD WD WD WD	4-27-1955 2-27-1954 2-27-1954 2-27-1954 2-27-1954 2-27-1954 2-27-1954 2-27-1954 2-27-1954			NO. 147 OF THE ACTS OF 1955 - AN ACT TO AMEND SECTION 4896 OF VERMONT STATUTES, REVISION OF 1947 EAST MONTPELIER 17 405 EAST MONTPELIER 17 405 EAST MONTPELIER 17 405 EAST MONTPELIER 17 405 EAST MONTPELIER 17 405 EAST MONTPELIER 17 405 EAST MONTPELIER 17 405 EAST MONTPELIER 17 405
10	TOWN OF EAST MONTPELIER VILLAGE OF PLAINFIELD	STATE OF VERMONT TOWN OF EAST MONTPELIER	8	45+21 LT 45+21 LT 45+21 LT	48+23 RT 48+23 RT	ALL R.T.&I. ALL R.T.&I. SLOPE	VS WD WD	4-27-1955 3-2-1954 3-2-1954			NO. 147 OF THE ACTS OF 1955 - AN ACT TO AMEND SECTION 4896 OF VERMONT STATUTES, REVISION OF 1947 EAST MONTPELIER 17 404 EAST MONTPELIER 17 404
11	TOWN OF EAST MONTPELIER BROWN, PAUL H.	STATE OF VERMONT TOWN OF EAST MONTPELIER	8,9	48+23 RT 48+23 RT 51+35 RT 48+23 RT	55+01 RT 55+01 RT	ALL R.T.&I. ALL R.T.&I. CUL. & DRAIN SLOPE	VS WD WD WD	4-27-1955 3-5-1954 3-5-1954 3-5-1954			NO. 147 OF THE ACTS OF 1955 - AN ACT TO AMEND SECTION 4896 OF VERMONT STATUTES, REVISION OF 1947 EAST MONTPELIER 17 403 EAST MONTPELIER 17 403 EAST MONTPELIER 17 403
12	TOWN OF EAST MONTPELIER HOLT, HARLEY & OLIVE & IBEY, GERALD A. & ELSIE	STATE OF VERMONT TOWN OF EAST MONTPELIER	8,9	54+88.79 RT 54+88.79 RT 62+47 RT 54+88.79 RT	64+07 LT 64+07 LT	ALL R.T.&I. ALL R.T.&I. CUL., DR., DIT. SLOPE	VS WD WD WD	4-27-1955 4-21-1954 4-21-1954 4-21-1954			NO. 147 OF THE ACTS OF 1955 - AN ACT TO AMEND SECTION 4896 OF VERMONT STATUTES, REVISION OF 1947 EAST MONTPELIER 17 400 EAST MONTPELIER 17 400 EAST MONTPELIER 17 400
13	TOWN OF MARSHFIELD	STATE OF VERMONT TOWN OF EAST MONTPELIER	11	73+05 LT 73+05 LT	73+83 LT 73+83 LT	EASEMENT EASEMENT	VS RS	4-27-1955 10-20-1871			NO. 147 OF THE ACTS OF 1955 - AN ACT TO AMEND SECTION 4896 OF VERMONT STATUTES, REVISION OF 1947 MARSHFIELD 3 (TR) 328
14	TOWN OF PLAINFIELD	STATE OF VERMONT TOWN OF PLAINFIELD	11,12,13,14,15	73+51 RT 73+51 RT	107+63 LT 107+63 LT	EASEMENT EASEMENT	VS RS	4-27-1955 10-20-1871			NO. 147 OF THE ACTS OF 1955 - AN ACT TO AMEND SECTION 4896 OF VERMONT STATUTES, REVISION OF 1947 PLAINFIELD 8 (TR) 123
15		STATE OF VERMONT	15	106+50.17 RT	107+47 RT	EASEMENT	D&A				REFERENCES B9, R10 & R12
16		STATE OF VERMONT	15	106+50.17 LT	108+00.33 LT	EASEMENT	D&A				REFERENCES B9, R10 & R12


ORIGINAL DRAWING-INK ON POLYESTER FILM MEETING THE REQUIREMENTS OF 27 VSA 1403

DR. DRAINAGE
DIT. DITCH
CUL. CULVERT
ALL R.T.&I. ALL RIGHT TITLE AND INTEREST
D&A CLAIMED BY THE STATE OF VERMONT BY DEDICATION & ACCEPTANCE
RS ROAD SURVEY
VS VERMONT STATE STATUTE
WD WARRANTY DEED
LT LEFT
RT RIGHT
TR TOWN RECORDS

I certify that this plat is based on information abstracted from documents, parcel evidence, and physical evidence. The survey work identified hereon is consistent with this information.

I certify that this plat meets the requirements of 27 VSA Section 1403 and complies with Vermont Board of Land Surveyors Rules, Part 5.4 and 5.5, adopted under 26 VSA Section 2544(a).

Signed: *Stephen C. Fraser*
Stephen C. Fraser, L.S. #527

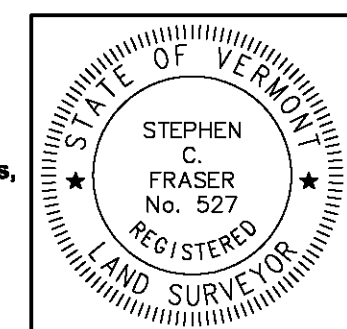

STATUTORY RESURVEY
STATE OF VERMONT
VERMONT ROUTE 214
EAST MONTPELIER - MARSHFIELD - PLAINFIELD
WASHINGTON COUNTY, VERMONT

SCALE: N/A | PLAT COMPILATION DATE: 4-23-2012
R.O.W. WIDTH = N/A | DRAWN BY: JMR | SHEET 2 OF 15

Vermont Survey and Engineering, Inc.
79 River Street, Montpelier, Vermont
(802) 229-9138 ~ info@vermontsurvey.com