

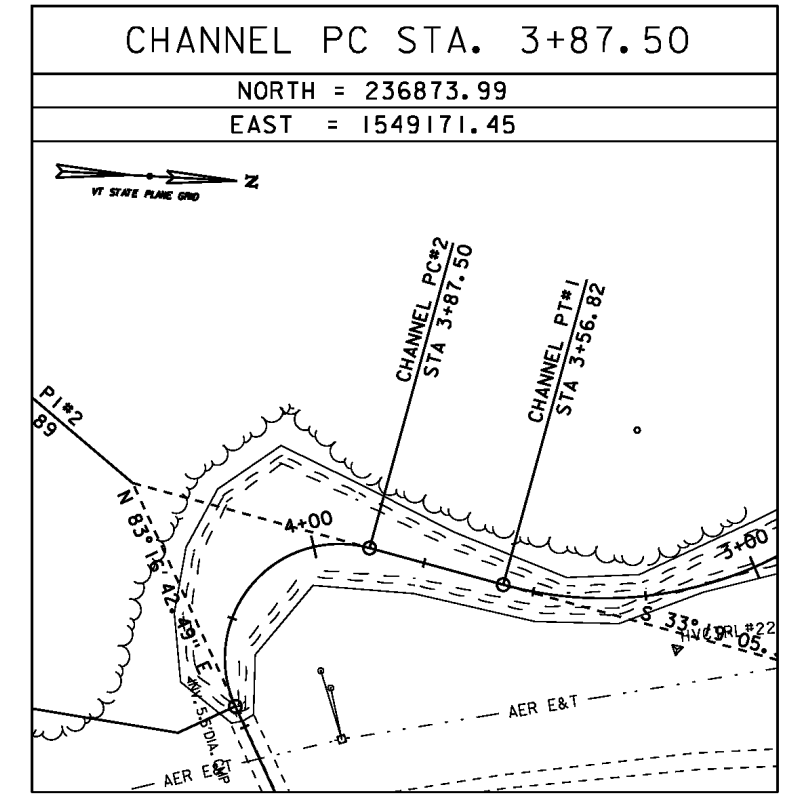
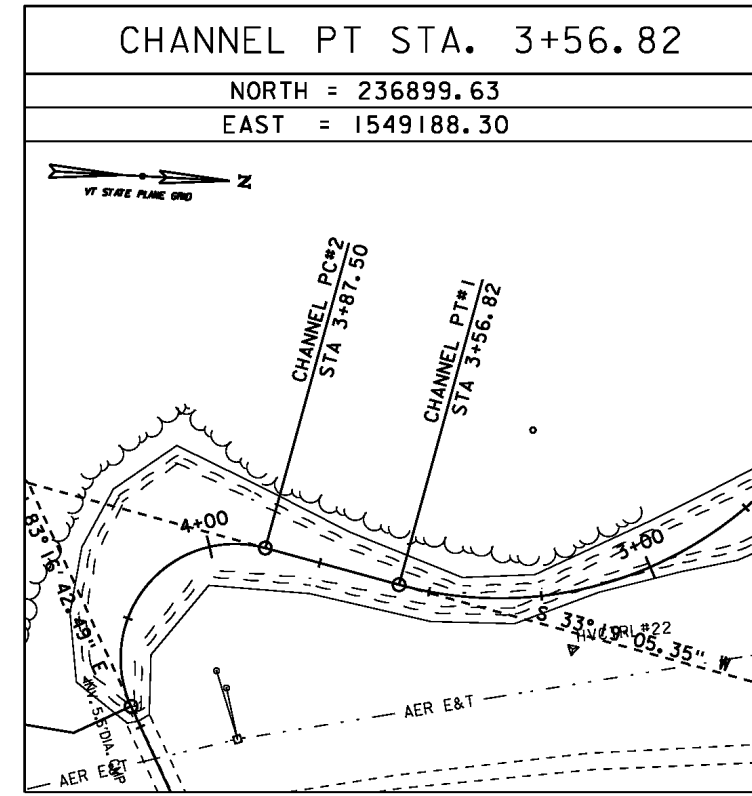
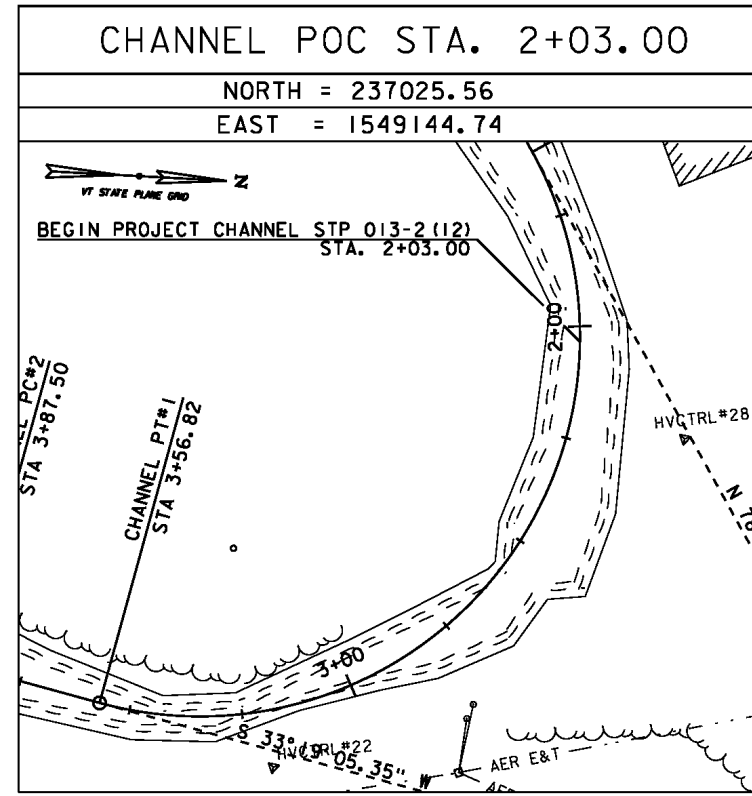
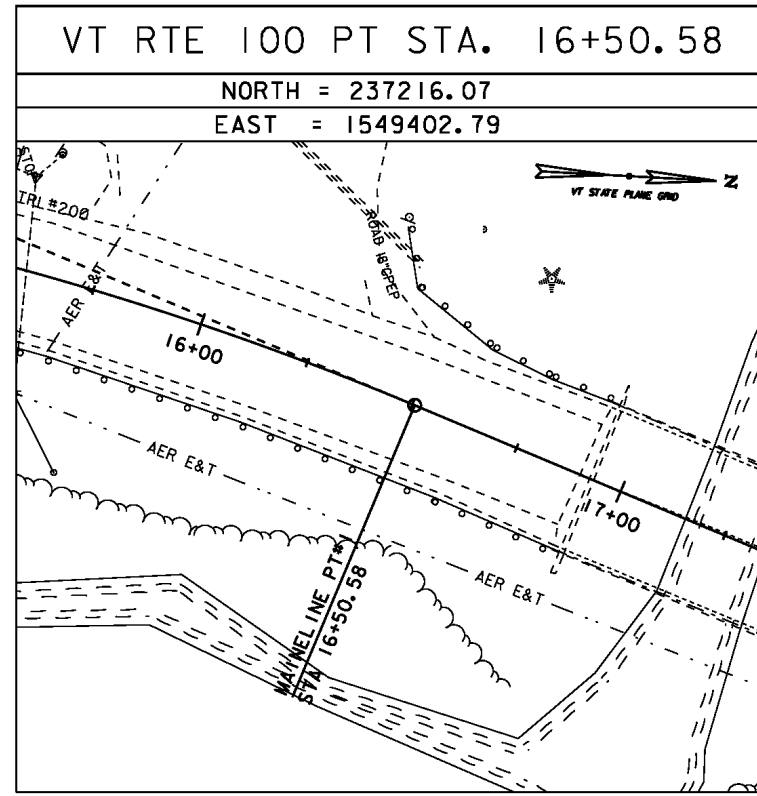
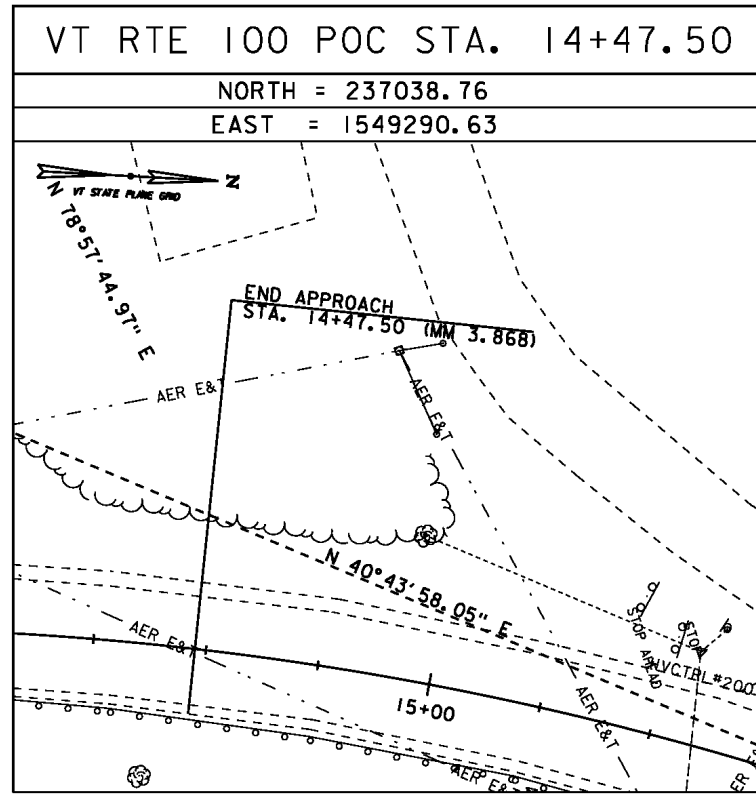
 
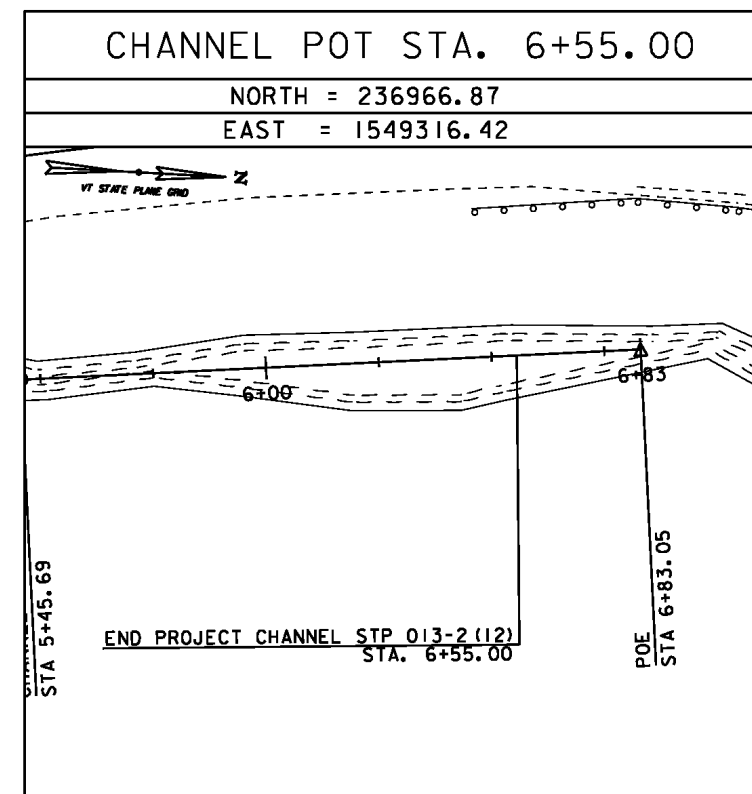
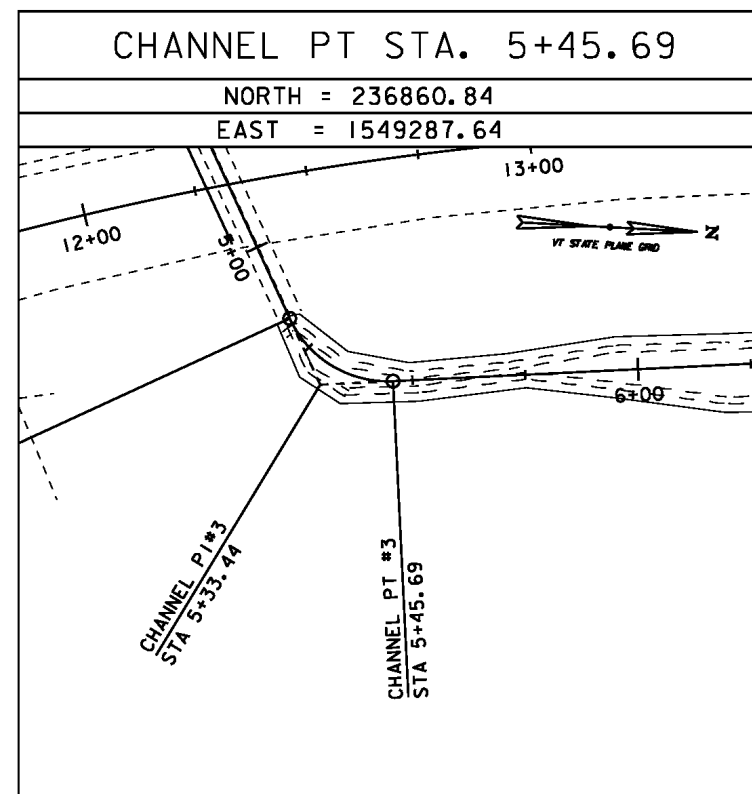







ALIGNMENT TIES

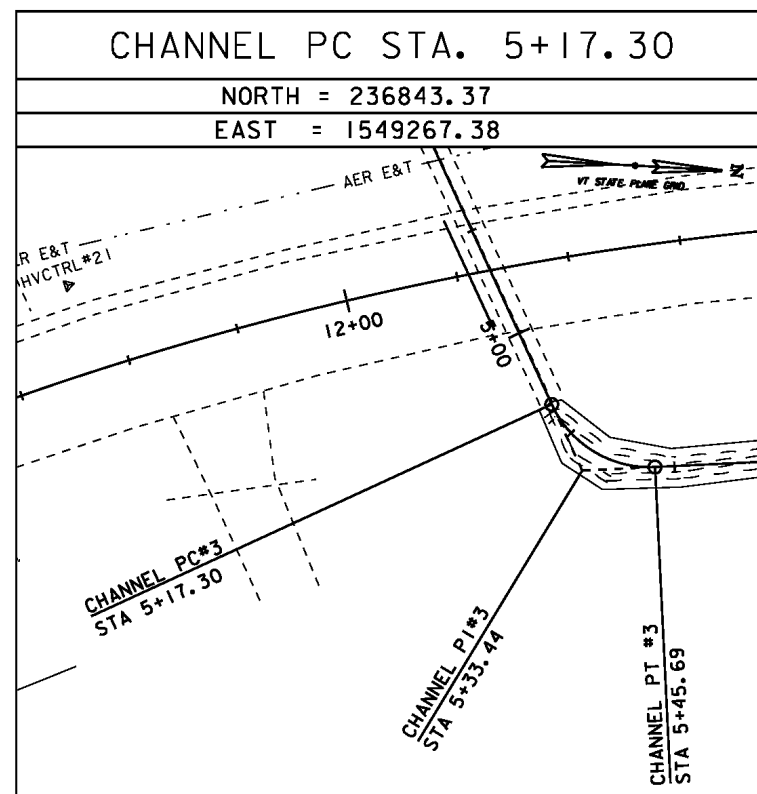


ALIGNMENT TIES

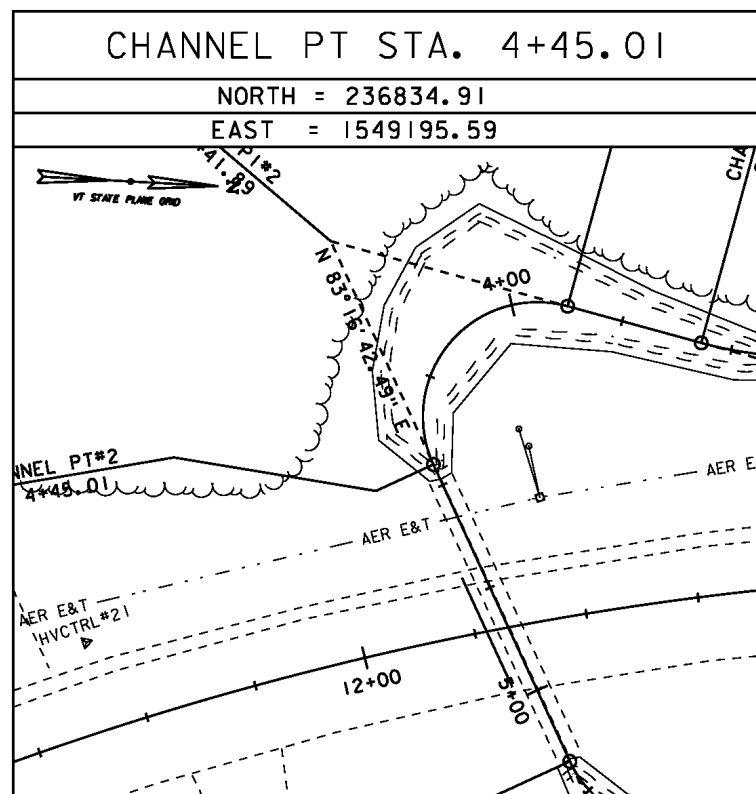

ALIGNMENT TIES

     

DATUM	
VERTICAL	NAVD 88(GEODI2A) FT
HORIZONTAL	NAD 83(2011) sFT
ADJUSTMENT	NONE

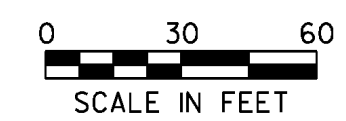

PROJECT NAME:	JAMAICA	FILE NAME:	r12b474t1e2.dgn	PLOT DATE:	07-AUG-2014
PROJECT NUMBER:	STP 013-2(12)	PROJECT LEADER:	P. LIBBY	DRAWN BY:	GIA, INC.
		DESIGNED BY:	GIA, INC.	CHECKED BY:	GIA, INC.
		TIE SHEET 2		SHEET	10 OF 12