

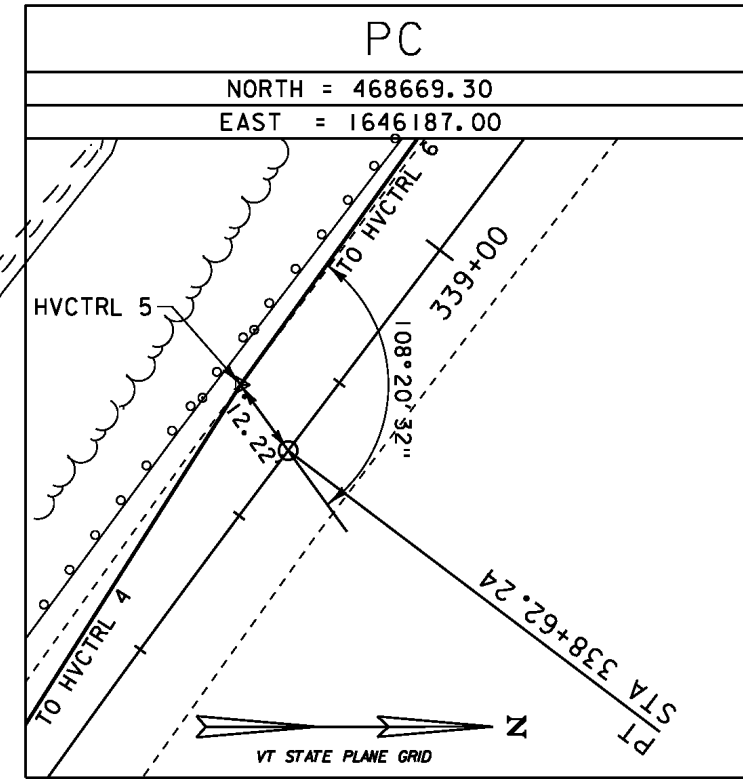
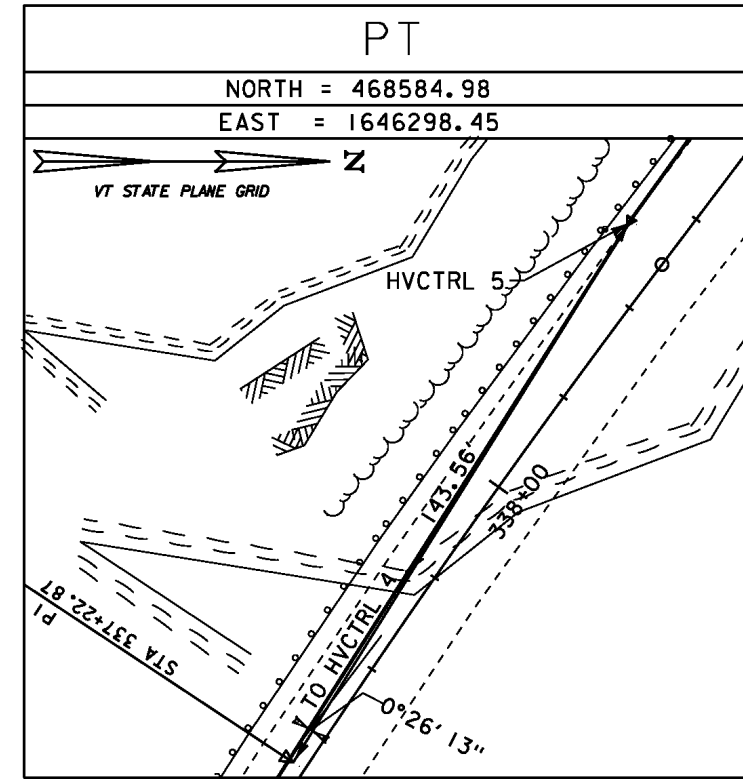
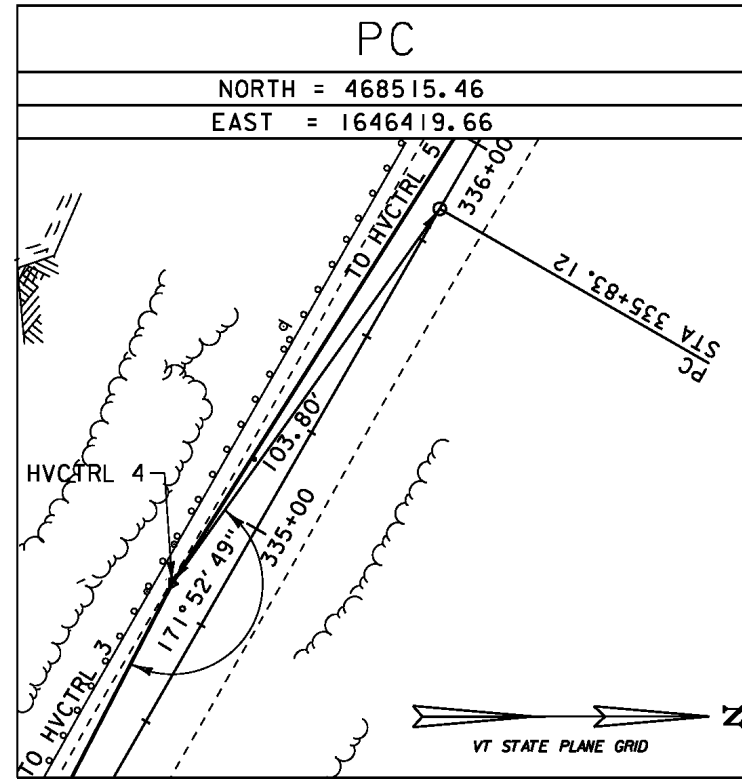
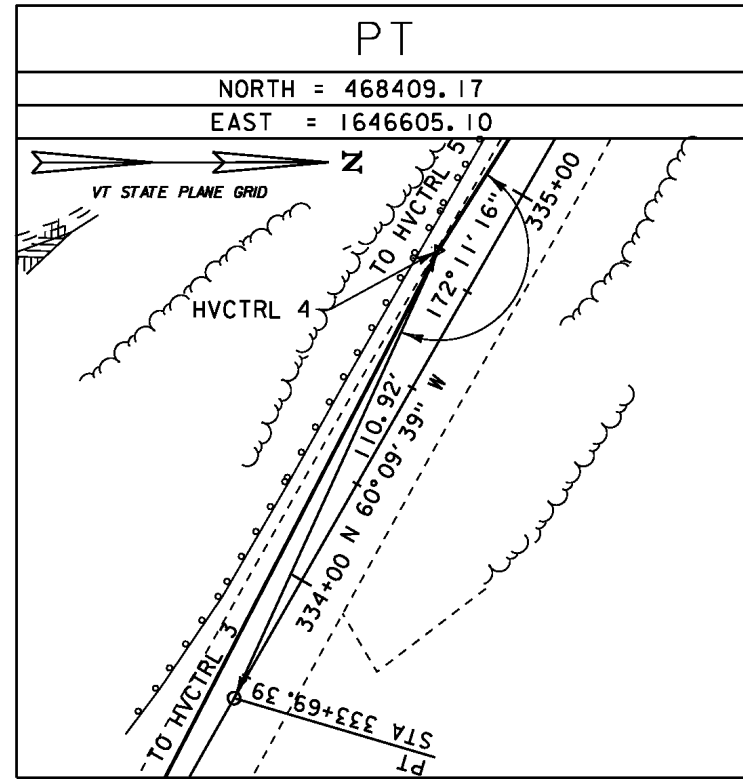
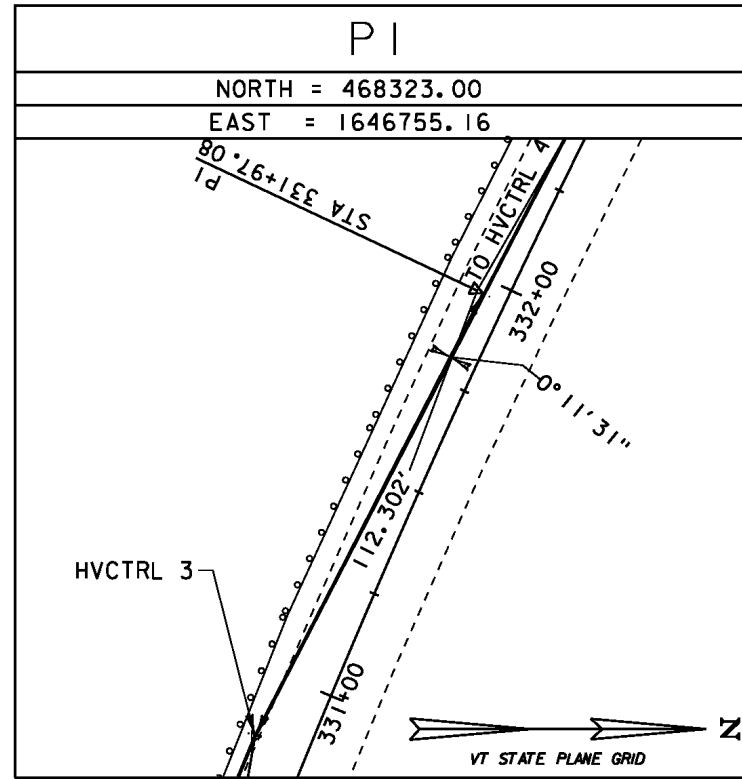
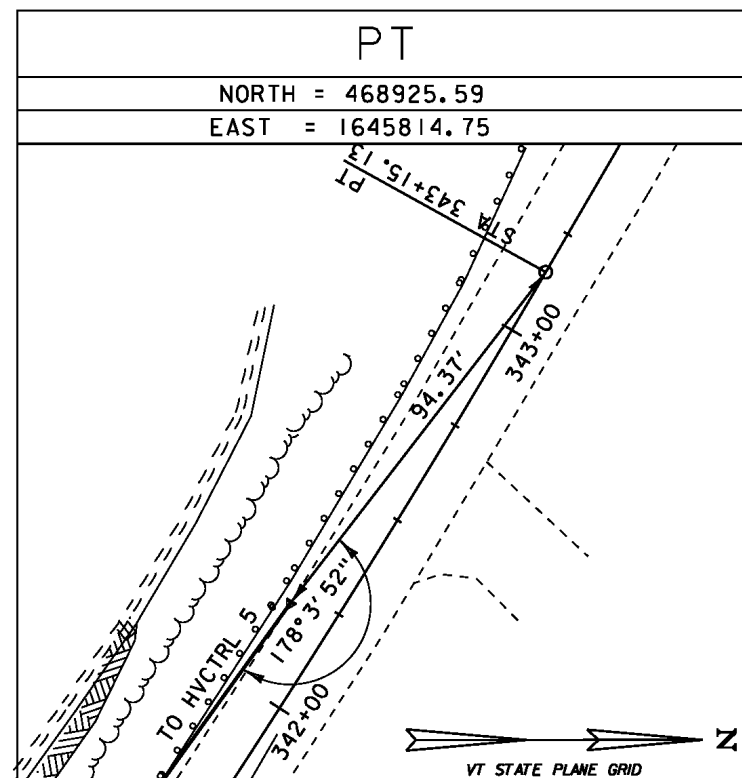


ALIGNMENT TIES

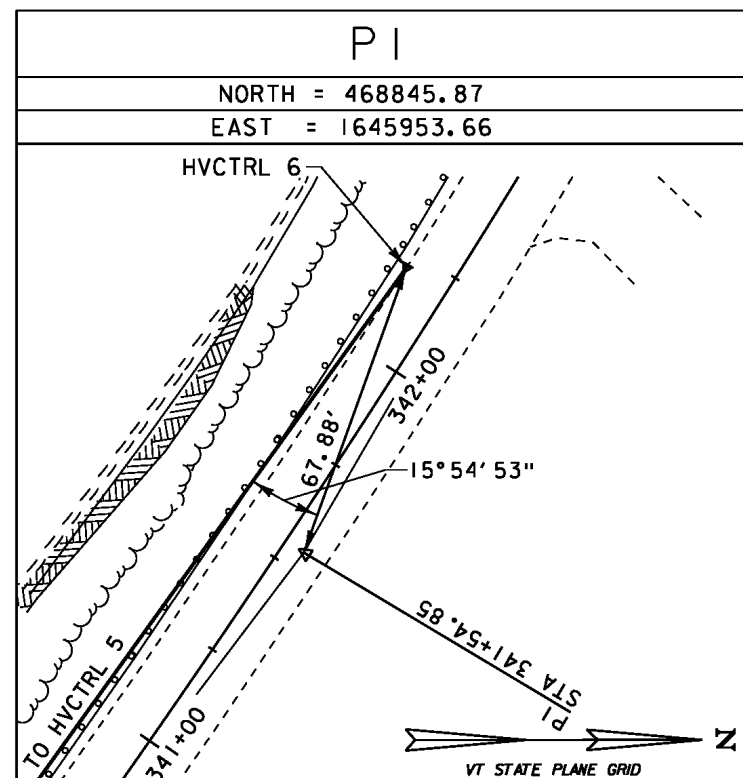


ALIGNMENT TIES

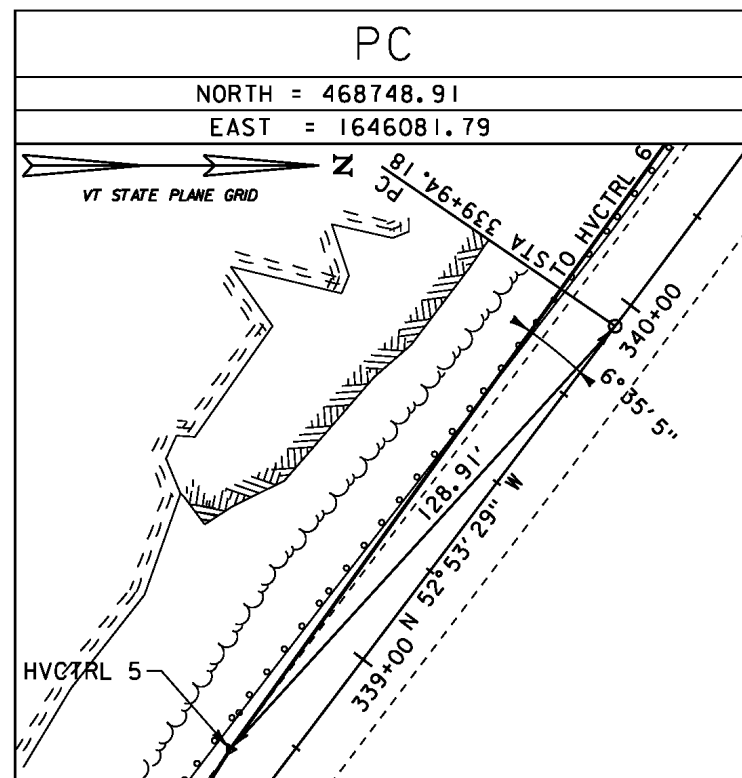

ALIGNMENT TIES

DATUM	
VERTICAL	NAVD 88
HORIZONTAL	NAD 83 (2011)
ADJUSTMENT	NONE

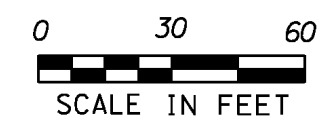

PROJECT NAME:	SHARON	PLOT DATE:	10-SEP-2014
PROJECT NUMBER:	STP 0147 (20)	DRAWN BY:	B. MACK
FILE NAME:	z12c410+i.dgn	DESIGNED BY:	B. MACK
		CHECKED BY:	A. SANZ
		TIE SHEET	2
		ROW SHEET	11 OF 17