

# SUMMARY OF RIGHT-OF-WAY

## TABLE OF PROPERTY ACQUISITION

Parcel Number	GRANTOR	GRANTEE	SHEET NO.	BEGINNING STATION	ENDING STATION	RIGHT		RECORDING DATA			REMARKS	
						TYPE	TITLE	DATE	BOOK	PAGE		
1	Town of Marshfield	State of Vermont	10-12	0+00	15+51.0	Easement	VS		Act No. 61 of the General Assembly, February 26, 1931			
		Town of Marshfield		0+00	15+51.0	Easement	RS	9/28/1809	1	156A (TR)		Alteration
2	Town of Marshfield	State of Vermont	12-26	15+51.0	131+85.4	Easement	VS		Act No. 61 of the General Assembly, February 26, 1931			
		Town of Marshfield		15+51.0	131+85.4	Easement	RS	7/15/1815	2	242 (TR)		
	Dix, Norman C. & Sally M.	State of Vermont	28+16.1 RT	28+31.1 RT	Channel	WD	6/6/1983	34	188			
	Dix, Norman C. & Sally M.	State of Vermont	28+29.5 RT		Culvert, drainage	WD	6/6/1983	34	188			
	Orton, Ruth B.	State of Vermont	28+16.1 RT	28+31.1 RT	Channel	QC	4/22/1983	34	189			
	Orton, Ruth B.	State of Vermont	28+29.5 RT		Culvert, drainage	QC	4/22/1983	34	189			
	Fletcher, Arthur E.	State of Vermont	84+06.5 RT	89+48.1 RT	Easement	QC	12/31/1931		(VAOT R)		Release	
	Griffith, V.D. & Lillian	State of Vermont	93+97.8 RT		Culvert & drainage	QC	5/22/1931	22	441			
	Martin, Curtis L. & Mabel F.	State of Vermont	129+21.4 RT		Culvert & drainage	QC	11/14/1931	22	447			
3	Town of Marshfield	State of Vermont	26-41	131+85.4	249+02.5 LT	Easement	VS		Act No. 61 of the General Assembly, February 26, 1931			
		Town of Marshfield		131+85.4	249+02.5 LT	Easement	RS	9/28/1801	1	36 (TR)		
		Town of Marshfield		131+85.4	249+02.5 LT	Easement	RS	7/15/1815	2	242 (TR)		
	Bickford, Charles E. & Barbara A.	State of Vermont	194+16.7 LT	195+17.2 LT	Ditch, drainage	WD	8/22/1996	48	417			
	Bickford, Charles E. & Barbara A.	State of Vermont	195+17.2	195+67.6	Install & maintain cattle pass	WD	8/22/1996	48	417			
	Bickford, Charles E. & Barbara A.	State of Vermont	195+17.2	196+00.8	Install & maintain culvert	WD	8/22/1996	48	417			
	Bickford, Charles E. & Barbara A.	State of Vermont	195+98.4 RT		Culvert, drainage	WD	8/22/1996	48	417			
4	Bemis Cameron	State of Vermont	41-42	249+02.5 LT	254+51.4 LT	Easement	D & A	12/31/1931		(VAOT R)		See F.A.P. 97D, Sheet 21
5	Town of Marshfield	State of Vermont	42-48	249+02.5	249+02.5 LT	Easement	VS		Act No. 61 of the General Assembly, February 26, 1931			
		Town of Marshfield		249+02.5	249+02.5 LT	Easement	RS	9/28/1801	1	36 (TR)		
		Town of Marshfield		249+02.5	249+02.5 LT	Easement	RS	7/15/1815	2	242 (TR)		
6	Lamberton, Earl	State of Vermont	47-49	301+08.9 LT	309+12.9 RT	Easement	D & A	12/12/1931		(VAOT R)		See F.A.P. 97D, Sheets 24 & 25
7	Town of Marshfield	State of Vermont	49-50				VS		Act No. 61 of the General Assembly, February 26, 1931			
		Smith, Earle R.		Town of Marshfield	309+12.9 LT	318+44.5 LT	Easement	D & A	12/10/1930		(VAOT R)	
8	Town of Marshfield	State of Vermont	50-53	318+44.5	337+90.7 RT	Easement	VS		Act No. 61 of the General Assembly, February 26, 1931			
		Town of Marshfield		318+44.5	337+90.7 RT	Easement	RS	9/28/1801	1	36 (TR)		
		Town of Marshfield		318+44.5	337+90.7 RT	Easement	RS	7/15/1815	2	242 (TR)		
9	Bashaw, Henry V. & Eunice W.	State of Vermont	52	337+90.7 RT	338+56.3 RT	All R. T. & I.	WD	12/26/1967	28	252		
10	Sicely, Roy O. & Mildred K.	State of Vermont	52	338+56.3 RT	339+83.6 RT	All R. T. & I.	WD	12/26/1967	28	253		
11	Sicely, Minnie E.	State of Vermont	52-53	339+83.6 RT	340+87.1 RT	All R. T. & I.	WD	12/26/1967	28	251		
8	Town of Marshfield	State of Vermont	53-55	340+87.1 RT	356+97.5	Easement	VS		Act No. 61 of the General Assembly, February 26, 1931			
		Town of Marshfield		340+87.1 RT	356+97.5	Easement	RS	9/28/1801	1	36 (TR)		
		Town of Marshfield		340+87.1 RT	356+97.5	Easement	RS	7/15/1815	2	242 (TR)		
	Farrington, R.C. & Irene	State of Vermont	352+17.3 RT	355+92.0 RT	Slope	WD	8/15/1952	24	286		Slope Rights	
	A.S. & C.C. Gove	Town of Marshfield	354+90.5 LT	355+87.5 LT	Easement	RS	10/11/1882	3	443		Alteration	
	Blake, A.W. & Annie E.	State of Vermont	356+17.8 RT		Culvert & drainage	QC	5/22/1931	22	440			


**TITLE ABBREVIATIONS:**

VS VERMONT STATE STATUTE  
 RS ROAD SURVEY  
 WD WARRANTY DEED  
 QC QUIT CLAIM  
 ALL R. T. & I ALL RIGHT, TITLE & INTEREST  
 D & A CLAIMED BY THE STATE OF VERMONT BY DEDICATION & ACCEPTANCE  
 TR TOWN RECORD  
 VAOT R VERMONT AGENCY OF TRANSPORTATION RECORD

I CERTIFY THAT THIS PLAT IS BASED ON INFORMATION ABSTRACTED FROM DOCUMENTS, PAROL EVIDENCE, AND PHYSICAL EVIDENCE. THE SURVEY WORK IDENTIFIED HEREON IS CONSISTENT WITH THIS INFORMATION.

I CERTIFY THAT THIS PLAT MEETS THE REQUIREMENTS OF 27 VSA SECTION 1403 AND COMPLIES WITH VERMONT BOARD OF LAND SURVEYORS RULES, PART 5.4 AND 5.5 ADOPTED UNDER 26 VSA SECTION 2544(A).

SIGNED: *Timothy A. Patch*  
 TIMOTHY A. PATCH, L.S. 680

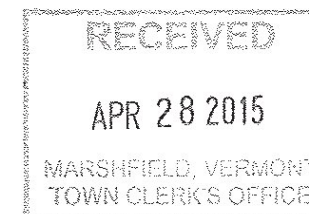

**SUMMARY OF RIGHT-OF-WAY**

**STATE OF VERMONT AGENCY OF TRANSPORTATION**

**STATUTORY SURVEY**

TOWN OF MARSHFIELD



**VERMONT US ROUTE 2**

APPROXIMATELY FROM PLAINFIELD TOWN LINE TO CABOT TOWN LINE

SURVEYED: SCC ENGINEERING  
 REVIEWED: TAP  
 DATE: 04/01/2015  
 SCALE: NOT TO SCALE  
 FILE: 212600ROW.DGN  
 SHEET NO. 04 OF 64

ORIGINAL DRAWING - INK ON POLYESTER FILM MEETING THE REQUIREMENTS OF 27 V.S.A. § 1403

PIN ID # 12X600