

# SUMMARY OF RIGHT-OF-WAY

## TABLE OF PROPERTY ACQUISITION

Parcel Number	GRANTOR	GRANTEE	SHEET NO.	BEGINNING STATION	ENDING STATION	RIGHT TYPE	TITLE	DATE	RECORDING DATA		REMARKS
									BOOK	PAGE	
12	Town of Marshfield	State of Vermont	55-64	356+97.5	432+42.9	Easement	VS		Act No. 61 of the General Assembly, February 26, 1931		
		Town of Marshfield		356+97.5	416+27.9	Easement	RS	10/13/1836	2	257 (TR)	
		Town of Marshfield		356+97.5	379+83.7	Easement	RS	11/5/1836	2	258 (TR)	Alteration
		Town of Marshfield		356+97.5	416+27.9	Easement	RS	1/13/1860	3	146 (TR)	
	Beaton, Franklin G.	State of Vermont		371+09.0 RT	379+25.7 RT	Slope	WD	4/16/1972	30	9	See project BP-028-3-7116, sheet 7,8
	Beaton, Franklin G.	State of Vermont		374+93.2 LT	382+24.0 LT	Slope	WD	4/16/1972	30	9	See project BP-028-3-7116, sheet 7,8
	Lashoones, Richard H. & Diane C.	State of Vermont		374+97.9 LT	382+65.3 LT	Slope	WD	5/2/1989	39	342	
	Lashoones, Richard H. & Diane C.	State of Vermont		376+33.2 LT		Culvert & ditch	WD	5/2/1989	39	342	
	Lashoones, Richard H. & Diane C.	State of Vermont		378+20.1 LT		Culvert & ditch	WD	5/2/1989	39	342	
	Roberts, John C. & Ruth S.	State of Vermont		379+25.7 RT	383+73.5 RT	Slope	WD	8/2/1972	30	68	See project BP-028-3-7116, sheet 8
	Roberts, John C. & Ruth S.	State of Vermont		381+56.5 LT		Culvert	WD	8/2/1972	30	68	
	Beaton, Franklin G.	State of Vermont		383+04.8 LT	384+73.0 LT	Slope	WD	4/16/1972	30	9	See project BP-028-3-7116, sheet 8
	Roberts, Ruth S.	State of Vermont		383+60.1 RT	383+87.6 RT	Slope	WD	3/21/1989	39	291	
	Roberts, Ruth S.	State of Vermont		383+61.1 RT	383+78.6 RT	Guardrail	WD	3/21/1989	39	291	
	Beaton, Franklin G.	State of Vermont		383+73.5 RT	386+56.4 RT	Slope	WD	4/16/1972	30	9	See project BP-028-3-7116, sheet 8
	Beaton, Franklin G.	State of Vermont		385+21.0 LT	391+33.7 LT	Slope	WD	4/16/1972	30	9	See project BP-028-3-7116, sheet 8
	Beaton, Franklin G.	State of Vermont		386+56.4 RT	388+75.7 RT	Slope	WD	4/16/1972	30	9	See project BP-028-3-7116, sheet 8
	Tibbets, E.H.	State of Vermont		386+62.9	400+44.1	Easement	QC	12/11/1931			(VAOT R) Release
	Beaton, Franklin G.	State of Vermont		387+66.9 LT		Culvert & drainage	WD	4/14/1972	30	9	
	Beaton, Franklin G.	State of Vermont		389+30.4 LT		Culvert & drainage	WD	4/15/1972	30	9	
	Beaton, Franklin G.	State of Vermont		391+36.1 RT	395+38.6 RT	Slope	WD	4/16/1972	30	9	See project BP-028-3-7116, sheet 8,9
	Beaton, Franklin G.	State of Vermont		394+76.9 LT	400+63.0 LT	Slope	WD	4/16/1972	30	9	See project BP-028-3-7116, sheet 9
	Beaton, Franklin G.	State of Vermont		395+04.4 LT		Culvert & drainage	WD	4/16/1972	30	9	
	Beaton, Franklin G.	State of Vermont		398+68.7 RT	404+66.2 RT	Slope	WD	8/22/1972	30	71	See project BP-028-3-7116, sheet 9
	Beaton, Franklin G.	State of Vermont		400+53.4 LT		Culvert & drainage	WD	4/17/1972	30	9	
	State of Vermont	Lashoones, Richard H. & Dianne C.		400+53.4 LT		Drainage	QC	3/1/1989	41	86	
	Beaton, Franklin G.	State of Vermont		403+66.2 RT	417+31.4	Slope	WD	4/16/1972	30	9	See project BP-028-3-7116, sheet 9,10
	Beaton, Franklin G.	State of Vermont		404+97.9 LT		Culvert & drainage	WD	4/18/1972	30	9	
	State of Vermont	Lashoones, Richard H. & Dianne C.		404+97.9 LT		Drainage	QC	3/1/1989	41	86	
	Beaton, Franklin G.	State of Vermont		406+08.4 RT	407+33.4 RT	Channel rights	WD	4/20/1972	30	9	
	Beaton, Franklin G.	State of Vermont		413+09.5 LT	417+33.1 LT	Slope	WD	4/16/1972	30	9	See project BP-028-3-7116, sheet 10
	Beaton, Franklin G.	State of Vermont		416+23.4 RT		Culvert & drainage	WD	4/19/1972	30	9	
13	Swortz, Walter F., Jr., & Ada; DiMatteo, Thomas J. & Jacqueline G.	State of Vermont	62-63	416+27.9 RT	423+35.0 RT	All R. T. & I.	WD	4/24/1978	32	221	
		State of Vermont		417+01.6 RT	425+26.0 RT	Slope	WD	4/24/1978	32	221	
		State of Vermont		417+04.0 RT	420+04.0 RT	Drainage channel	WD	4/24/1978	32	221	
		State of Vermont		417+62.6 RT	419+60.2 RT	All R. T. & I.	QC	11/24/1931	22	446	construct culvert & channel relocation
		State of Vermont		419+89.7 RT		Cul. + Drain	WD	4/24/1978	32	221	
		State of Vermont		421+41.3 LT	432+42.9 LT	Slope	WD	3/16/1978	32	159	

TITLE ABBREVIATIONS:


VS VERMONT STATE STATUTE  
 RS ROAD SURVEY  
 WD WARRANTY DEED  
 QC QUIT CLAIM  
 ALL R. T. & I ALL RIGHT, TITLE & INTEREST  
 D & A CLAIMED BY THE STATE OF VERMONT BY DEDICATION & ACCEPTANCE

I CERTIFY THAT THIS PLAT IS BASED ON INFORMATION ABSTRACTED FROM DOCUMENTS, PAROL EVIDENCE, AND PHYSICAL EVIDENCE. THE SURVEY WORK IDENTIFIED HEREON IS CONSISTENT WITH THIS INFORMATION.

I CERTIFY THAT THIS PLAT MEETS THE REQUIREMENTS OF 27 VSA SECTION 1403 AND COMPLIES WITH VERMONT BOARD OF LAND SURVEYORS RULES, PART 5.4 AND 5.5 ADOPTED UNDER 26 VSA SECTION 2544(A).

SIGNED: *Timothy A. Patch*  
 TIMOTHY A. PATCH, L.S. 680

RECEIVED  
 APR 28 2015  
 MARSHFIELD, VERMONT  
 TOWN CLERK'S OFFICE

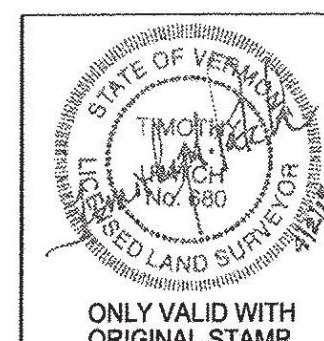

SUMMARY OF RIGHT-OF-WAY

STATE OF VERMONT  
 AGENCY OF TRANSPORTATION



STATUTORY SURVEY  
 TOWN OF MARSHFIELD  
**VERMONT US ROUTE 2**  
 APPROXIMATELY FROM PLAINFIELD  
 TOWN LINE TO CABOT TOWN LINE

SURVEYED: SGC ENGINEERING  
 REVIEWED: TAP  
 DATE: 04/01/2015  
 SCALE: NOT TO SCALE  
 FILE: z12x600ROW.DGN  
 SHEET NO. 05 OF 64