

N/F
WILLIAM A. BROOKING
 BK. 40, PG. 12
 JULY 28, 1989
 BR #10 & #11


N/F
**STEPHEN S. FRANKS
 & HOPE E. FRANKS**
 BK. 55, PG. 123
 AUG. 14, 2000
 BR #10 & #11

N/F
LAURA M. JOHNSON
 BK. 90, PG. 529
 JULY 18, 2012
 BR #10

N/F
TOWN OF MARSHFIELD
 BK. 66, PG. 242
 NOV. 24, 2003

MATCH LINE SHEET 16 OF 64

MATCH LINE SHEET 18 OF 64

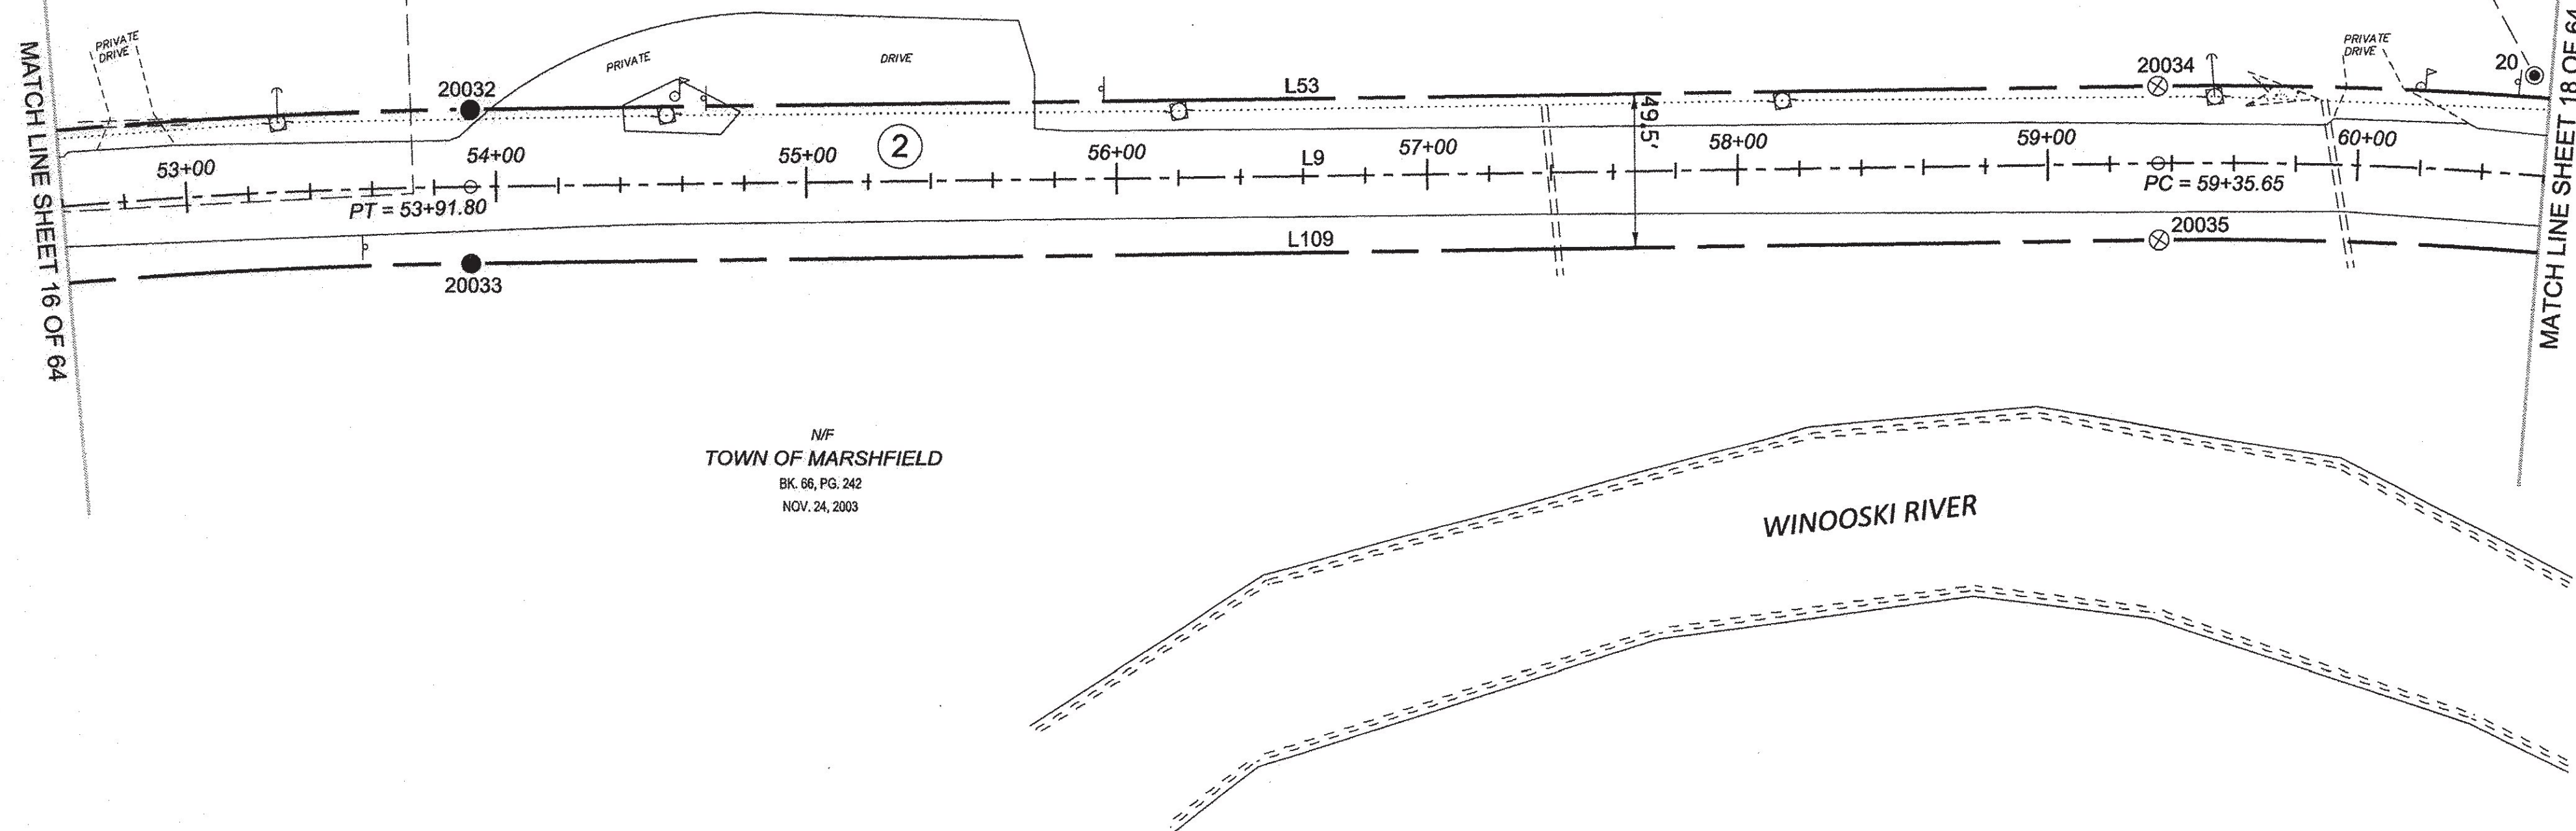

ORIGINAL DRAWING - INK ON POLYESTER FILM MEETING THE REQUIREMENTS OF 27 V.S.A. § 1403

PIN ID # 12X600

RECEIVED
 APR 28 2015
 MARSHFIELD, VERMONT
 TOWN CLERK'S OFFICE


- LEGEND:**
 SEE SHEET 1 OF 64
- NOTES:**
 SEE SHEETS 2 & 3 OF 64
- MONUMENT TABLE:**
 SEE SHEETS 6, 7, 8 OF 64
- ROW CENTER LINE TABLE:**
 SEE SHEET 8 OF 64
- ROW LIMIT LINE & CURVE TABLES:**
 SEE SHEET 9 OF 64



I CERTIFY THAT THIS PLAT IS BASED ON INFORMATION ABSTRACTED FROM DOCUMENTS, PAROL EVIDENCE, AND PHYSICAL EVIDENCE. THE SURVEY WORK IDENTIFIED HEREON IS CONSISTENT WITH THIS INFORMATION.

I CERTIFY THAT THIS PLAT MEETS THE REQUIREMENTS OF 27 VSA SECTION 1403 AND COMPLIES WITH VERMONT BOARD OF LAND SURVEYORS RULES, PART 5.4 AND 5.5 ADOPTED UNDER 26 VSA SECTION 2544(A).

SIGNED: *Timothy A. Patch*
 TIMOTHY A. PATCH, L.S. 680

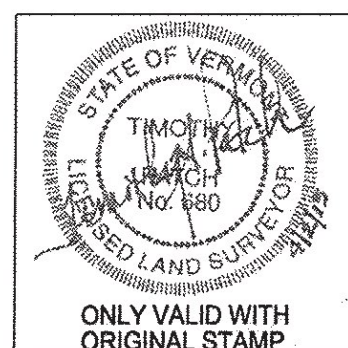

STATE OF VERMONT AGENCY OF TRANSPORTATION		SURVEYED: SGC ENGINEERING REVIEWED: TAP
STATUTORY SURVEY		DATE: 04/07/2015
TOWN OF MARSHFIELD VERMONT US ROUTE 2		SCALE: 1"=40'
APPROXIMATELY FROM PLAINFIELD TOWN LINE TO CABOT TOWN LINE		FILE: z12x600ROW.DGN SHEET NO. 17 OF 64

