
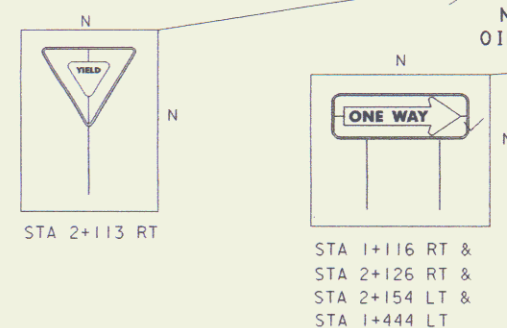


VT STATE PLANE GRID

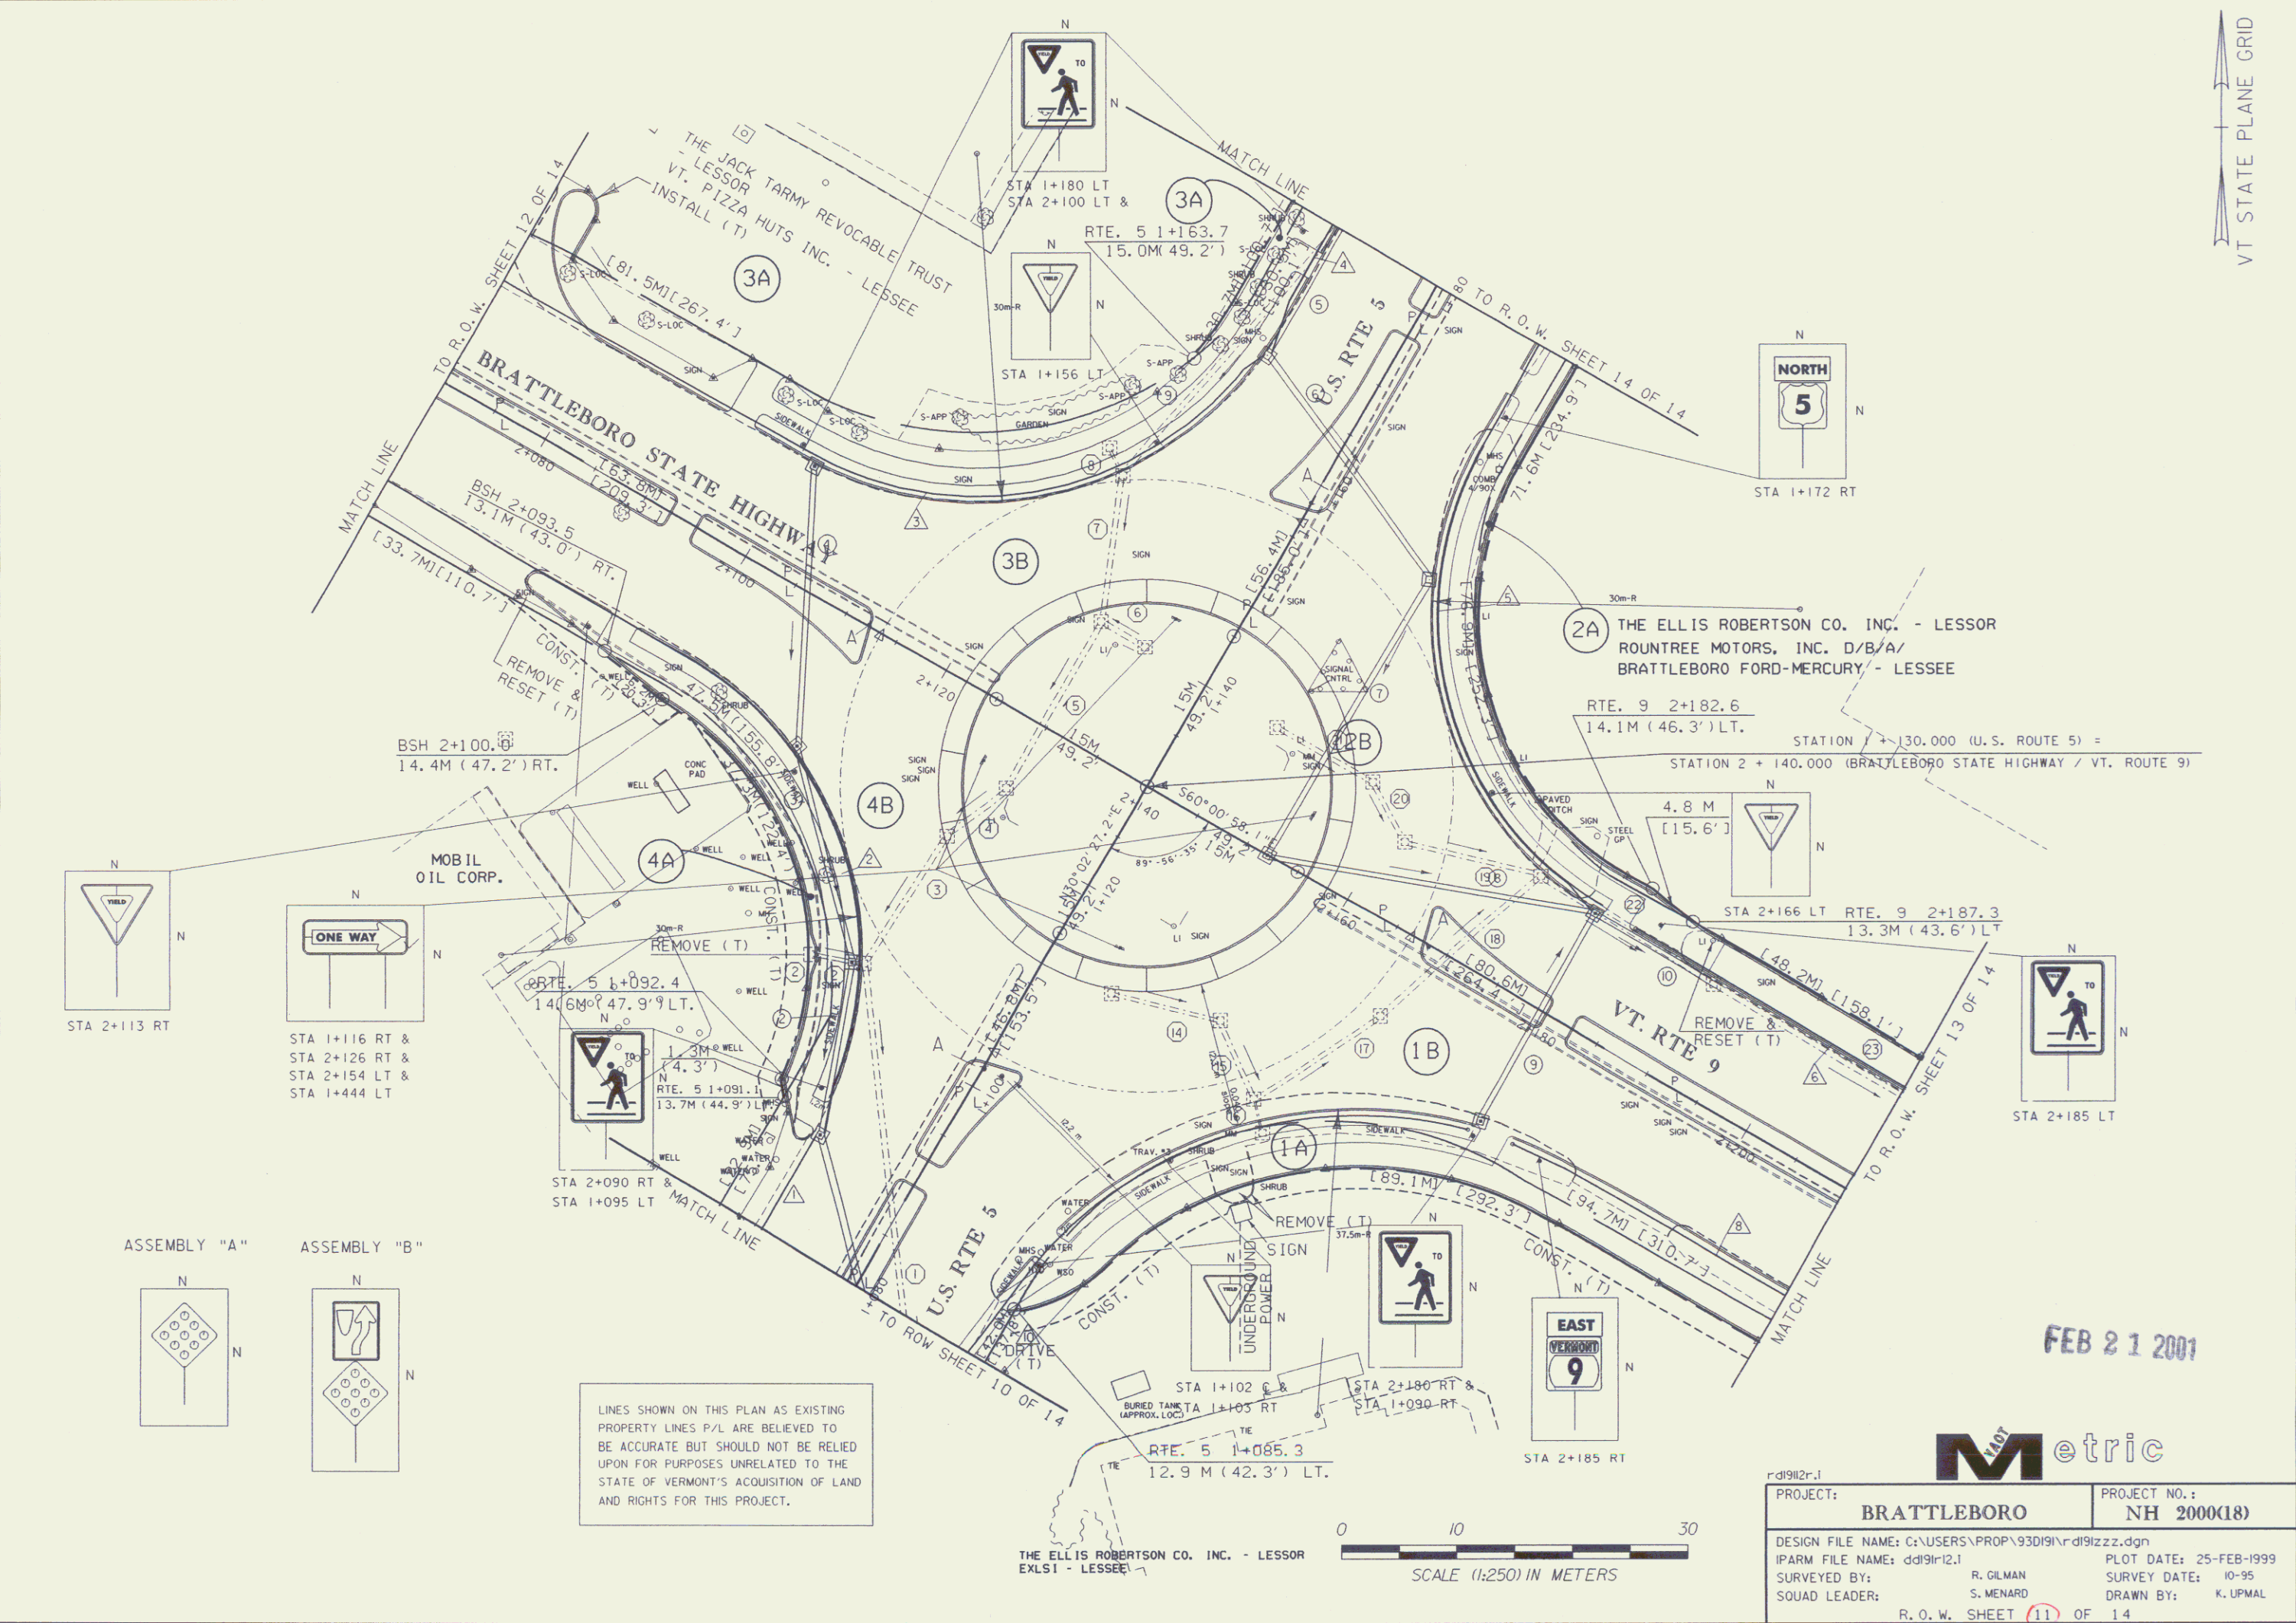

LINES SHOWN ON THIS PLAN AS EXISTING PROPERTY LINES P/L ARE BELIEVED TO BE ACCURATE BUT SHOULD NOT BE RELIED UPON FOR PURPOSES UNRELATED TO THE STATE OF VERMONT'S ACQUISITION OF LAND AND RIGHTS FOR THIS PROJECT.

FEB 21 2001

Metric

PROJECT:	BRATTLEBORO	PROJECT NO.:	NH 2000(18)
DESIGN FILE NAME:	C:\USERS\PROP\930191\rd91zzz.dgn	PLOT DATE:	25-FEB-1999
IPARM FILE NAME:	dd91r12.1	SURVEY DATE:	10-95
SURVEYED BY:	R. GLMAN	DRAWN BY:	K. UPMAL
SQUAD LEADER:	S. MENARD		
	R. O. W. SHEET 11 OF 14		