
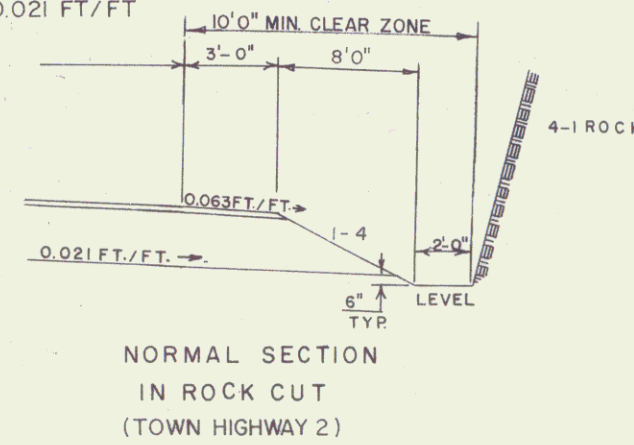
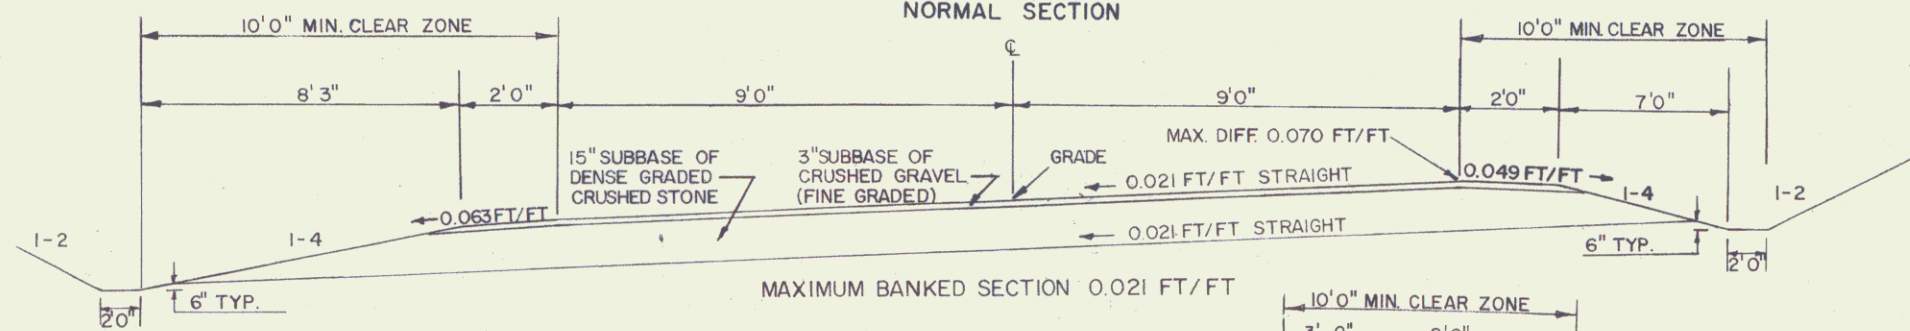
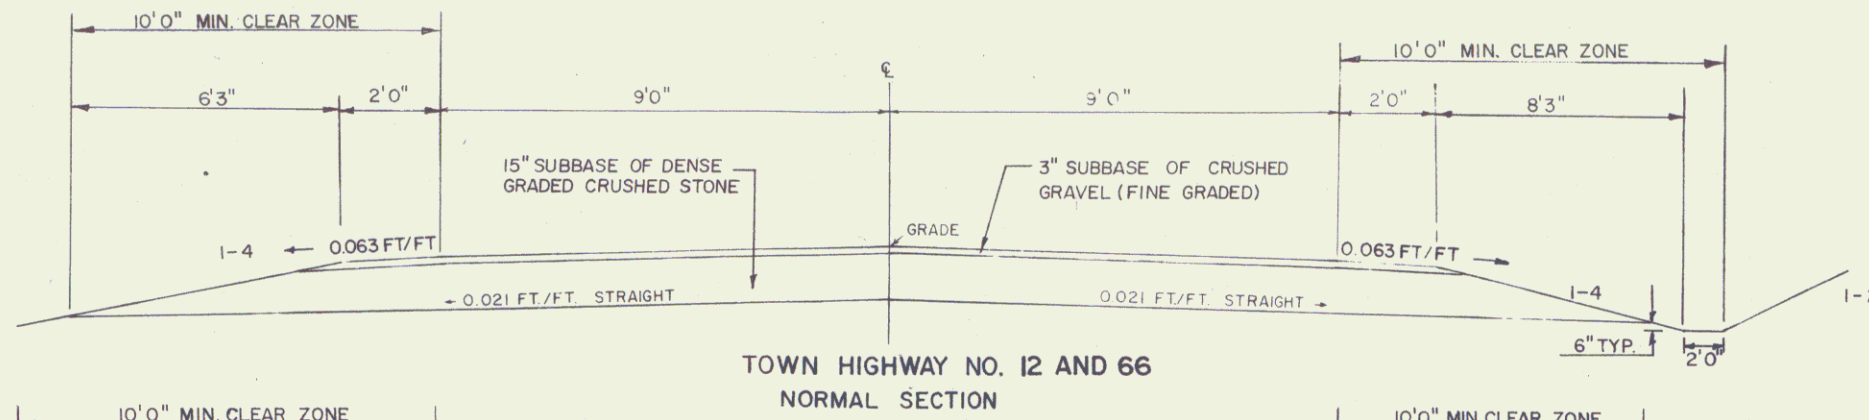


TOWN HIGHWAY TYPICAL SECTIONS

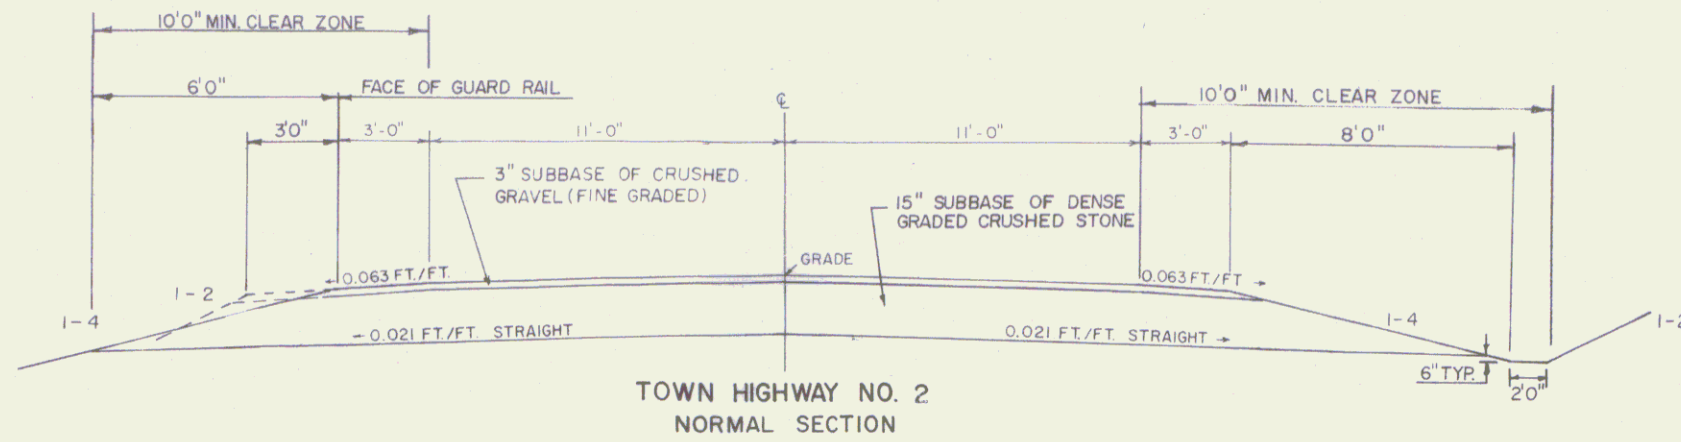

FOR GENERAL NOTES
SEE SHEET NO. 2.

SURVEYED BY	DATE
DRAWN BY	DATE
TRACED BY MCCLURE	DATE 4/83
MORETOWN-MIDDLESEX BRS 0167(11)	
R.O.W. SHEET 2 OF 11 SHEETS	

MAR 23 2006