
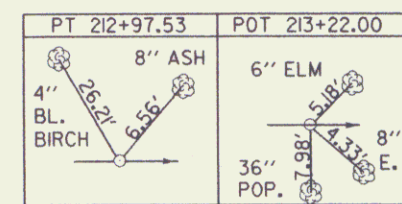


84E058P2

DATUM
VERTICAL NGVD 1929
HORIZONTAL N/A

DATE PLOTTED 31-AUG-1990

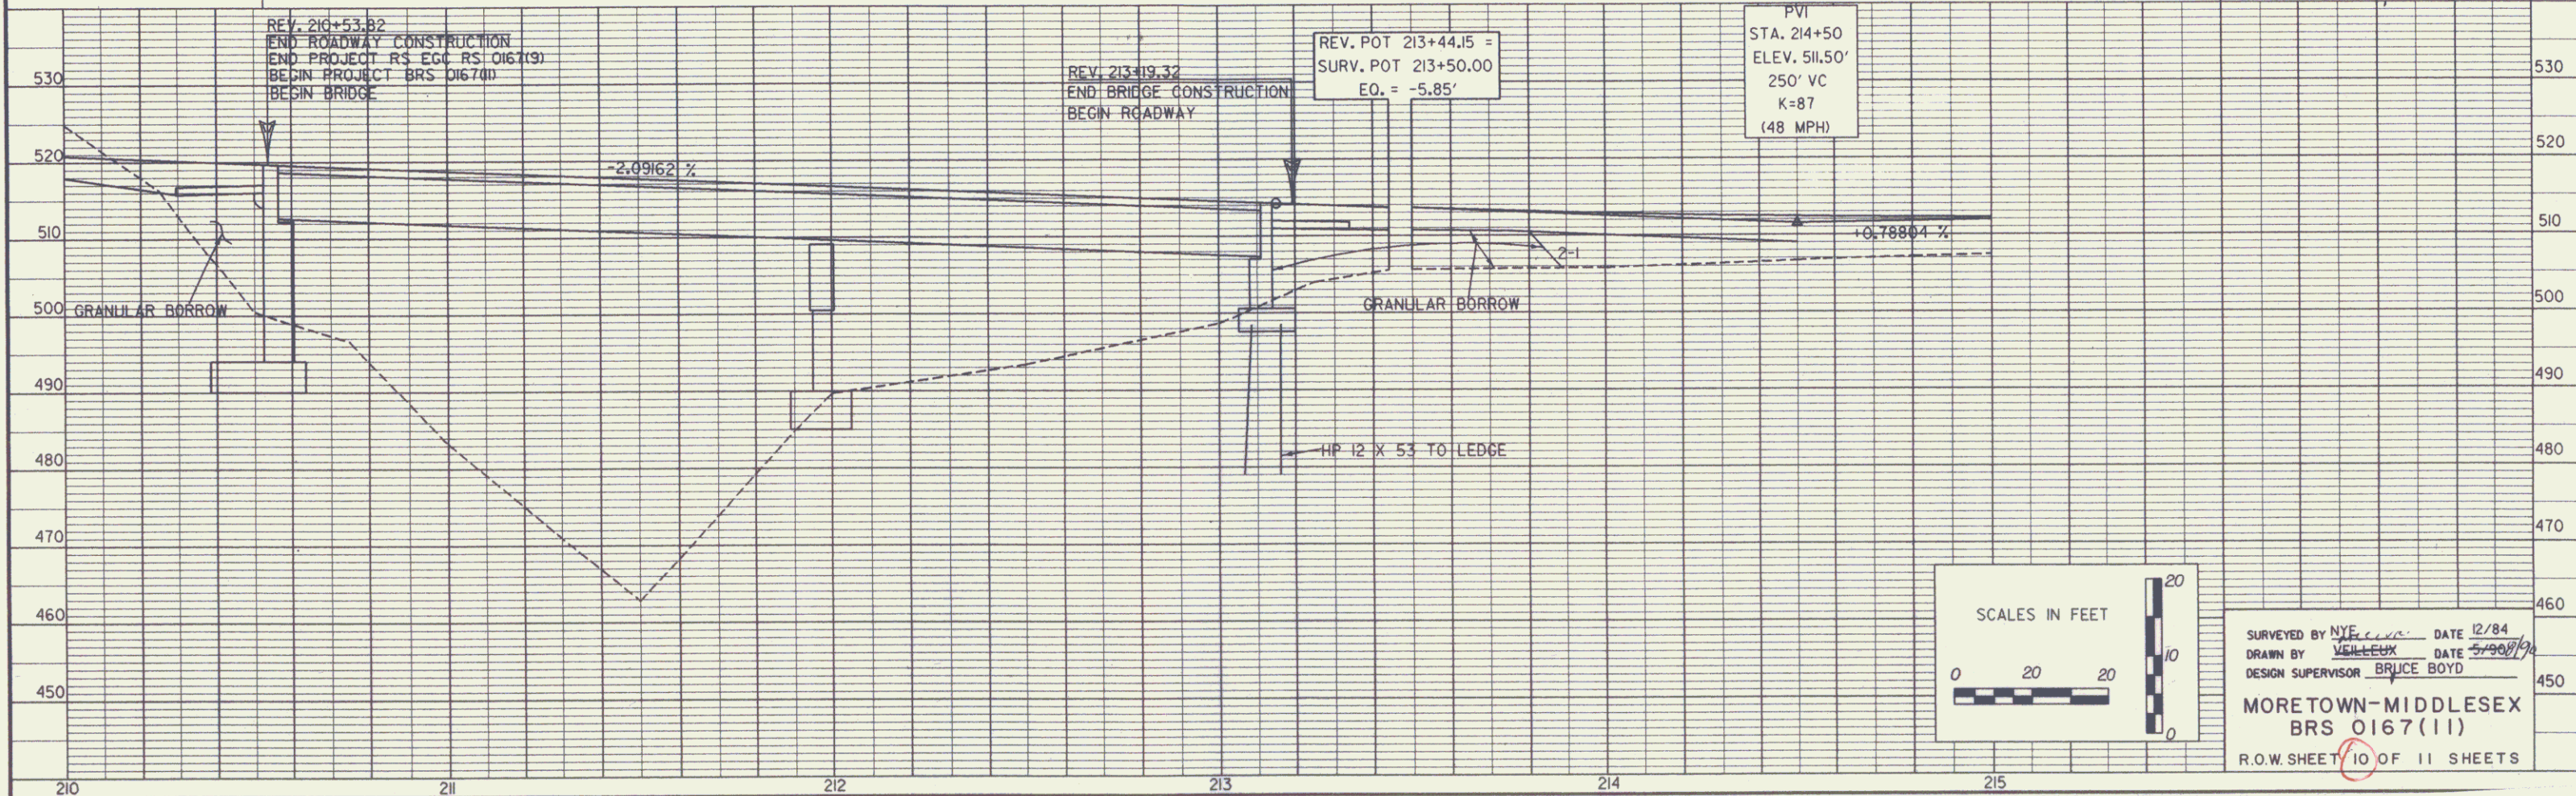

SURVEYED BY NYE DATE 12/84
 DRAWN BY VALLEUX DATE 5/90/90
 DESIGN SUPERVISOR BRUCE BOYD
MORETOWN-MIDDLESEX
BRS 0167(11)
 R.O.W. SHEET 10 OF 11 SHEETS

MAR 23 2006