
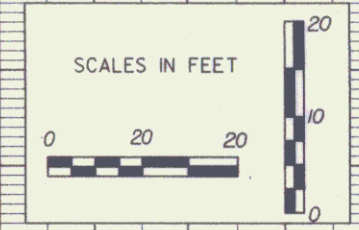
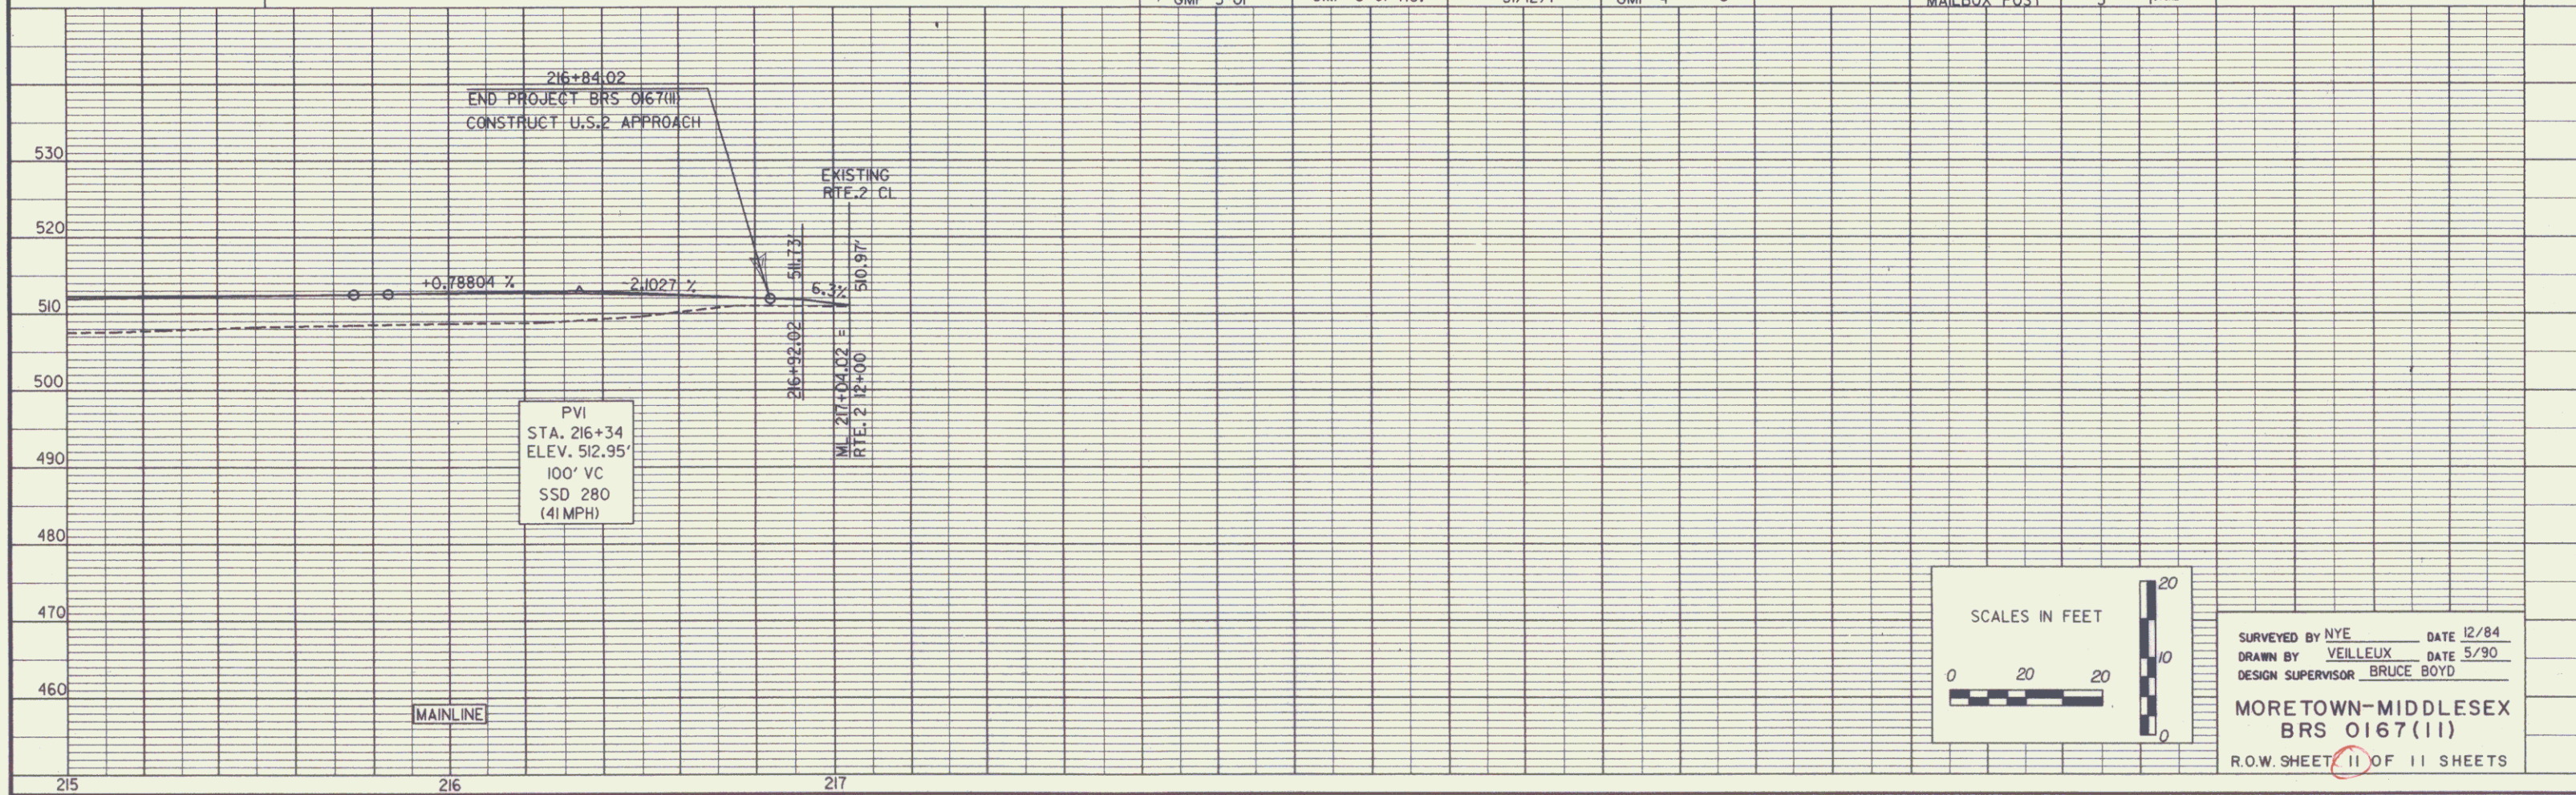


84E058P2
 DATUM
 VERTICAL NGVD 1929
 HORIZONTAL N/A

DATE PLOTTED 5-SEP-1990

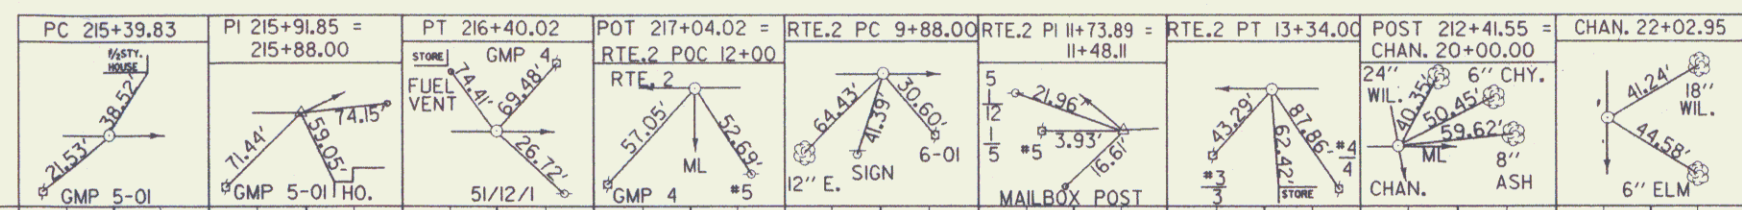

SURVEYED BY NYE DATE 12/84
 DRAWN BY VEILLEUX DATE 5/90
 DESIGN SUPERVISOR BRUCE BOYD
 MORETOWN-MIDDLESEX
 BRS 0167(11)
 R.O.W. SHEET 11 OF 11 SHEETS

MAR 23 2m