



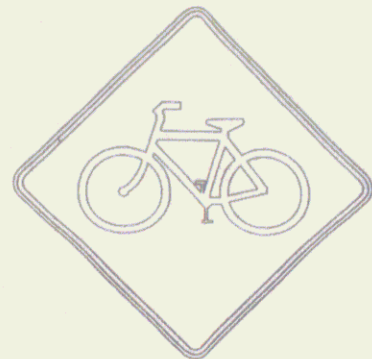

SIGN DETAIL W11-1
NOT TO SCALE
COLORS FOR W11-1
LEGEND: BLACK
BACKGROUND: YELLOW (REFL.)
FLOURESCENT YELLOW GREEN (FYG)
BACKGROUND WHERE NOTED ON PLANS
SIZE
750mm x 750mm
AREA
0.56 m²




SIGN DETAIL W8-3
NOT TO SCALE
COLORS FOR W8-3
LEGEND: BLACK
BACKGROUND: YELLOW (REFL.)
SIZE
450mm x 450mm
AREA
0.20 m²

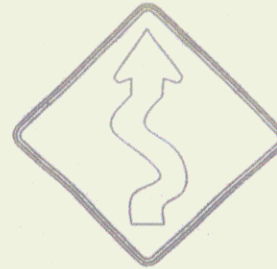

SIGN DETAIL W1-5
NOT TO SCALE
COLORS FOR W1-5
LEGEND: BLACK
BACKGROUND: YELLOW (REFL.)
SIZE
450mm x 450mm
AREA
0.20 m²



SIGN DETAIL W3-1
NOT TO SCALE
COLORS FOR W3-1
LEGEND: BLACK
BACKGROUND: YELLOW (REFL.)
SIZE
450mm x 450mm
AREA
0.20 m²

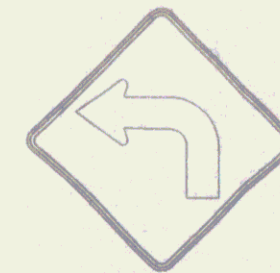


SIGN DETAIL W1-1(L)
NOT TO SCALE
COLORS FOR W1-1(L)
LEGEND: BLACK
BACKGROUND: YELLOW (REFL.)
SIZE
450mm x 450mm
AREA
0.20 m²

* SIGN TO BE LOCATED 75 METERS BEFORE PATH CROSSING

Add Sign - "Trailhead Parking"



SIGN DETAIL W16-1
NOT TO SCALE
COLORS FOR W16-1
LEGEND: BLACK
BACKGROUND: FLOURESCENT YELLOW
GREEN (FYG)
SIZE
600mm x 600mm
AREA
0.36 m²

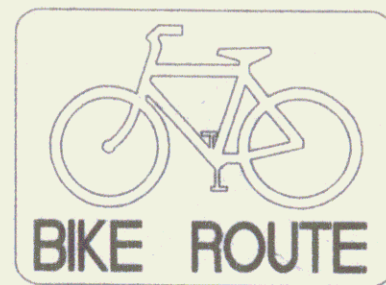

SIGN DETAIL D11-1
NOT TO SCALE
COLORS FOR D11-1
LEGEND: WHITE (REFL.)
BACKGROUND: GREEN (REFL.)
SIZE
600mm x 450mm
AREA
0.27 m²



SIGN DETAIL D1-1B
NOT TO SCALE
COLORS FOR D1-1B
LEGEND: WHITE (REFL.)
BACKGROUND: GREEN (REFL.)
SIZE
600mm x 150mm
AREA
0.09 m²




SIGN DETAIL R1-1
NOT TO SCALE
COLORS FOR R1-1
LEGEND: WHITE (REFL.)
BACKGROUND: RED (REFL.)
SIZE
450mm x 450mm
AREA
0.20 m²



SIGN DETAIL R6-3
NOT TO SCALE
COLORS FOR R6-3
LEGEND: BLACK
BACKGROUND: WHITE (REFL.)
SIZE
600mm x 600mm
AREA
0.36 m²




TYPE III OBJECT MARKER
NOT TO SCALE
COLORS FOR OBJECT MARKER
LEGEND: BLACK
BACKGROUND: YELLOW (REFL.)
SIZE
150mm x 450mm
75mm WIDE STRIPES
AREA
0.07 m²

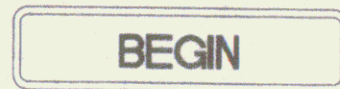


SIGN DETAIL M4-11
NOT TO SCALE
COLORS FOR M4-11
LEGEND: WHITE (REFL.)
BACKGROUND: GREEN (REFL.)
SIZE
600mm x 150mm
AREA
0.09 m²




SIGN DETAIL M4-12
NOT TO SCALE
COLORS FOR M4-12
LEGEND: WHITE (REFL.)
BACKGROUND: GREEN (REFL.)
SIZE
600mm x 150mm
AREA
0.09 m²

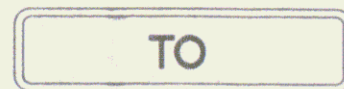


SIGN DETAIL M4-13
NOT TO SCALE
COLORS FOR M4-13
LEGEND: WHITE (REFL.)
BACKGROUND: GREEN (REFL.)
SIZE
600mm x 150mm
AREA
0.09 m²

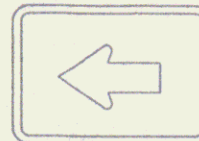

SIGN DETAIL M7-1
NOT TO SCALE
COLORS FOR M7-1
LEGEND: WHITE (REFL.)
BACKGROUND: GREEN (REFL.)
SIZE
300mm x 225mm
AREA
0.07 m²

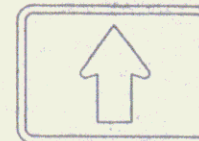

SIGN DETAIL M7-2
NOT TO SCALE
COLORS FOR M7-2
LEGEND: WHITE (REFL.)
BACKGROUND: GREEN (REFL.)
SIZE
300mm x 225mm
AREA
0.07 m²

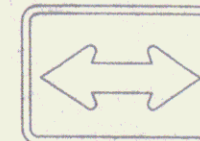

SIGN DETAIL M7-5
NOT TO SCALE
COLORS FOR M7-5
LEGEND: WHITE (REFL.)
BACKGROUND: GREEN (REFL.)
SIZE
300mm x 225mm
AREA
0.07 m²

NOTES:

1. ALL SIGNS SHALL CONFORM TO THE STANDARDS SET FORTH BY THE "MANUAL OF UNIFORM TRAFFIC CONTROL DEVICES" (MUTCD) CURRENT EDITION. THE CONTRACTOR SHALL ORDER THE DESIGNATED SIGNS ACCORDINGLY.
2. SIGN PLACEMENT SHALL CONFORM TO THE MUTCD OR THE VERMONT AGENCY OF TRANSPORTATION (VAOT) STANDARDS. IN THE CASE OF DISCREPANCY, THE VAOT STANDARDS SHALL GOVERN.
3. ALL SIGNS TO BE MADE FROM FLAT SHEET ALUMINUM.

RECORD
DRAWINGS

Durbin & Smith
engineering planning mapping
100 Polkman Road, North Ferrisburgh, Vt 05474
(802) 884-1000

NO.	DATE	BY	CHKD
1	10/1/20	AP	AP
2	10/1/20	AP	AP
SPRINGFIELD TRANSPORTATION PATH
PHASE 1
TOWN OF SPRINGFIELD
SPRINGFIELD, VERMONT
TRAFFIC SIGN DETAILS

DATE	BY	CHKD
10/1/20	AP	AP
10/1/20	AP	AP
10/1/20	AP	AP
10/1/20	AP	AP
10/1/20	AP	AP

METRIC
SD

SHEET 20

20