


STONE FILL TYPE I
 LT RT
 13+40 ~ 15+50 13+30 ~ 16+50
 16+25 ~ 24+00 17+35 ~ 24+00

SUBBASE OF GRAVEL
 (For Stone Fill Ditch)
 LT RT
 13+40 ~ 15+50 13+30 ~ 16+50
 16+25 ~ 24+00 17+35 ~ 24+00

GUARD RAIL HEAVY DUTY STEEL
 BEAM WITH WOOD POSTS TYPE II
 LT RT
 12+00 ~ 13+00 12+00 ~ 13+00

CONSTRUCT APPROACH
 LT RT
 13+13 ASPHALT 13+13

CONSTRUCT DRIVES
 LT RT
 24+50 24+50

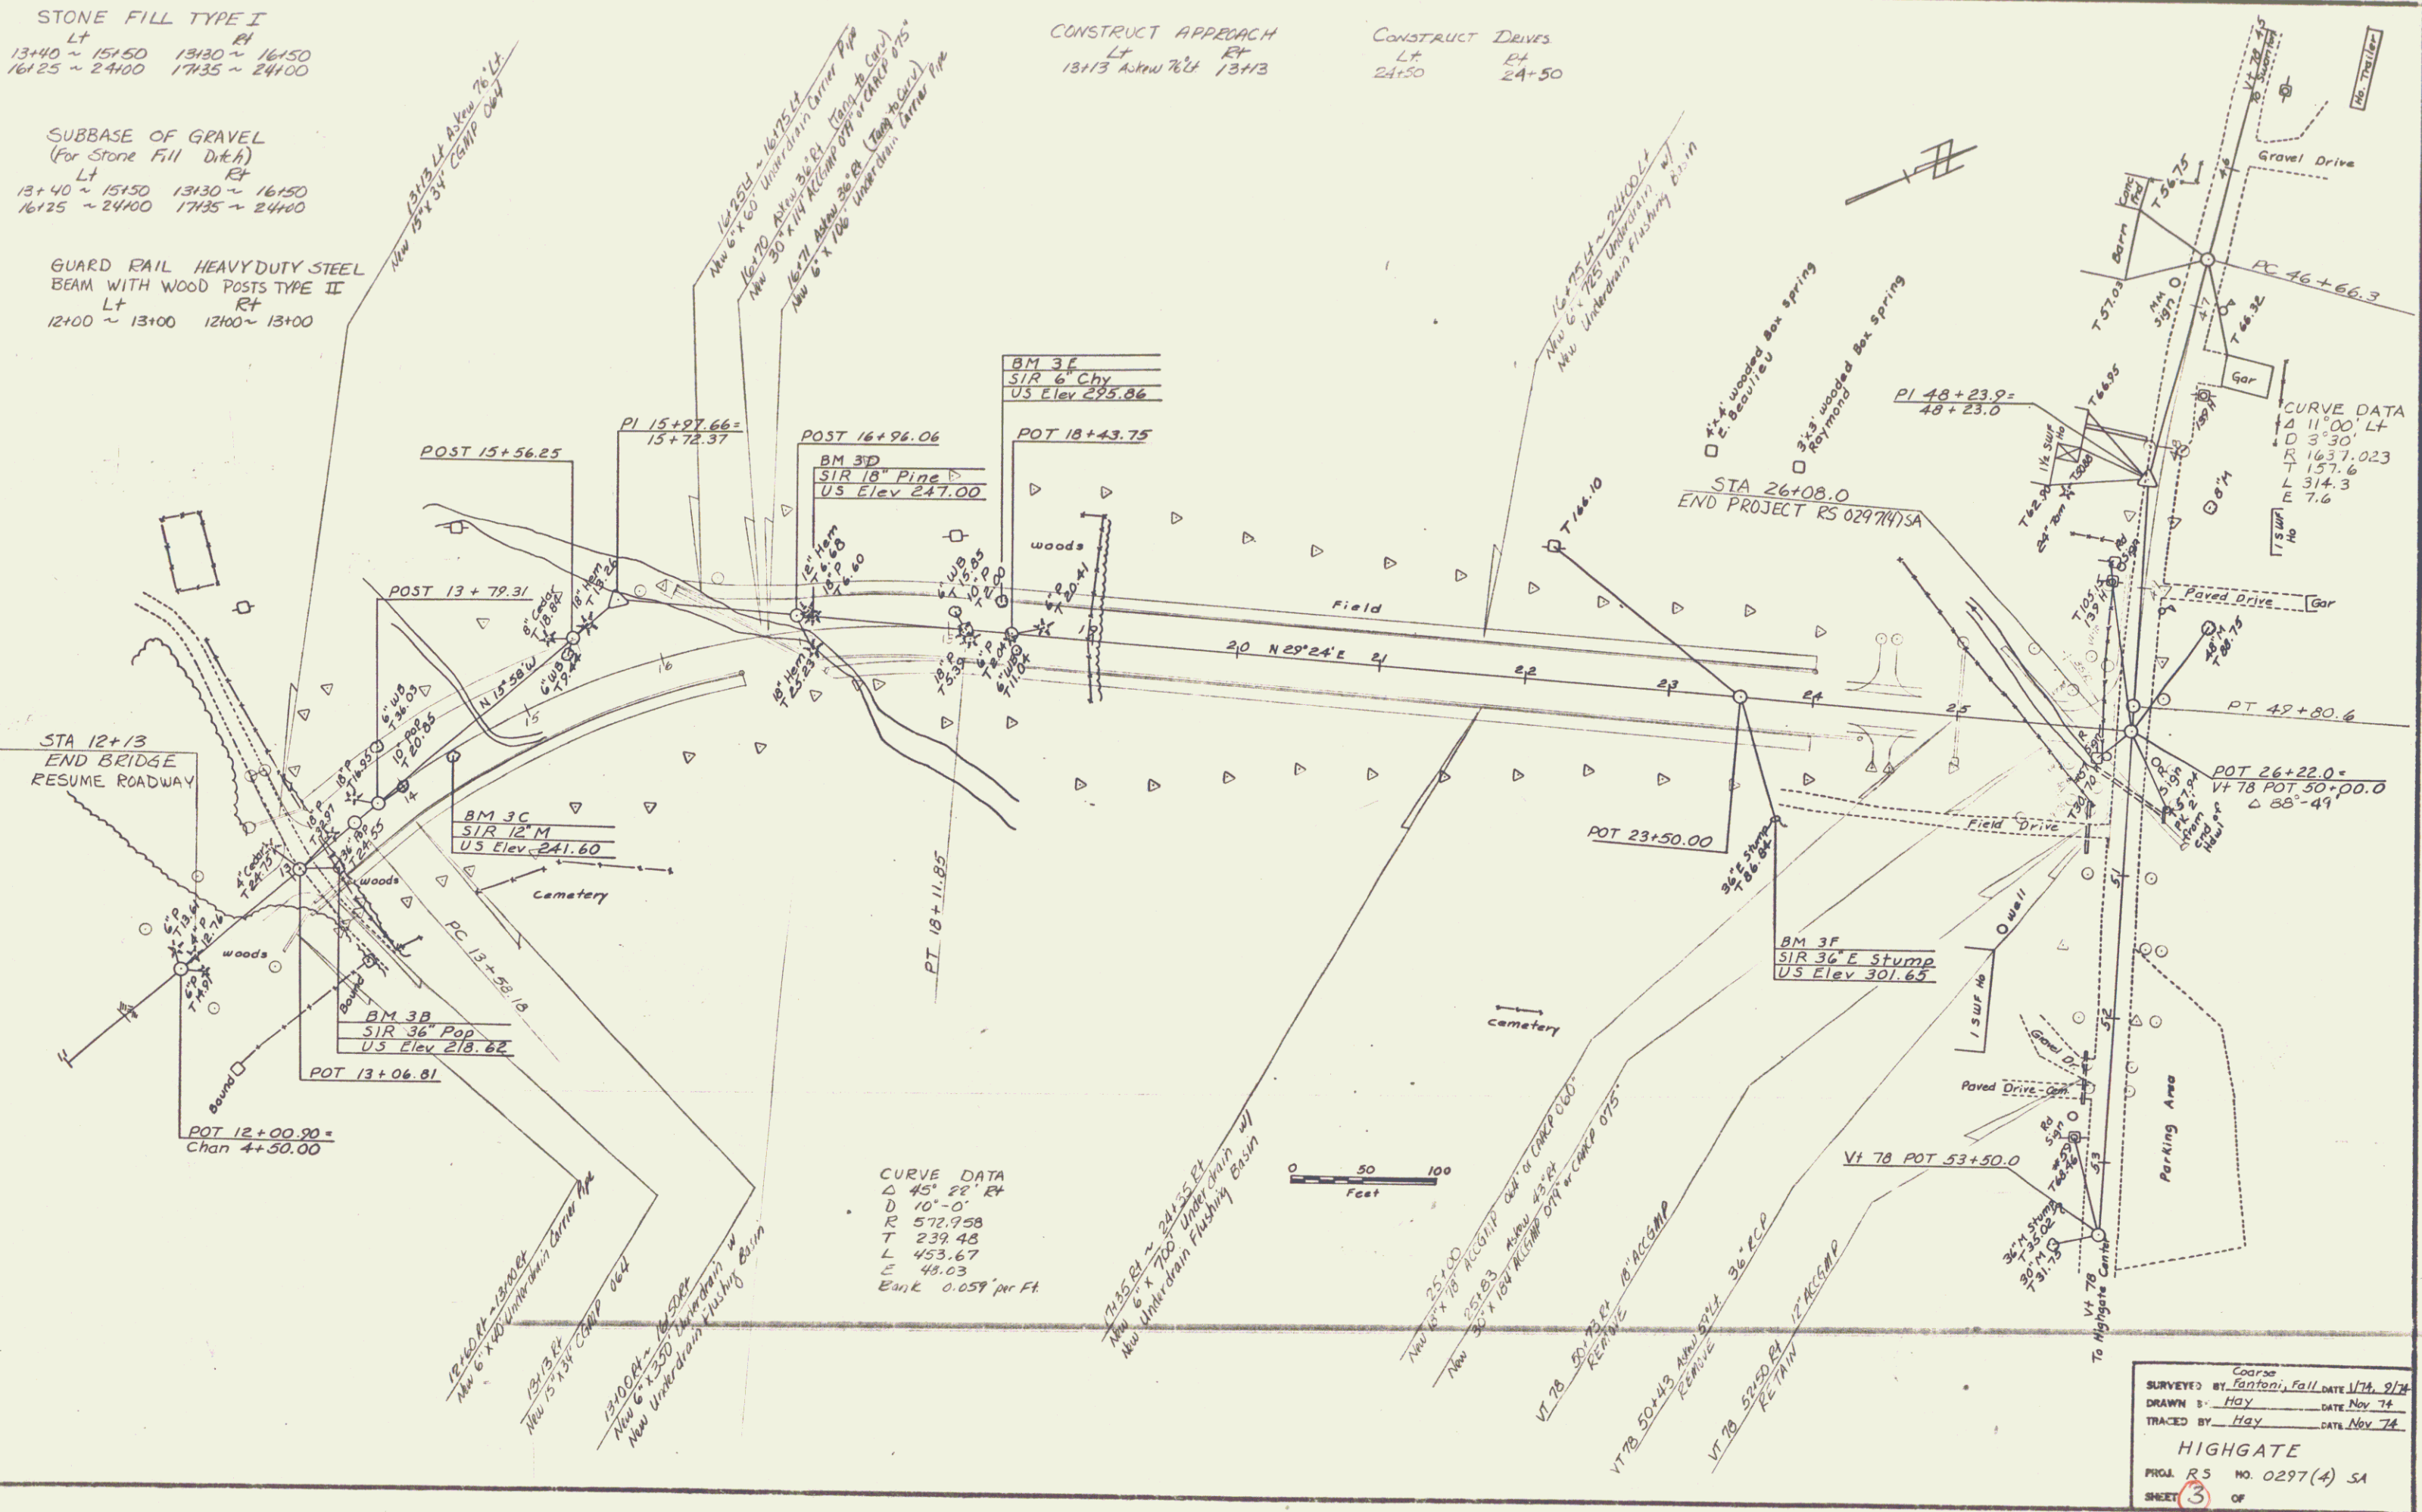

Surveyed by Garrett, Fall 1974
 Drawn by Hay, Date May 74
 Traced by Hay, Date May 74
HIGHGATE
 PROJ. R5 NO. 0297(4) SA
 SHEET 3 OF 7
 D-7