




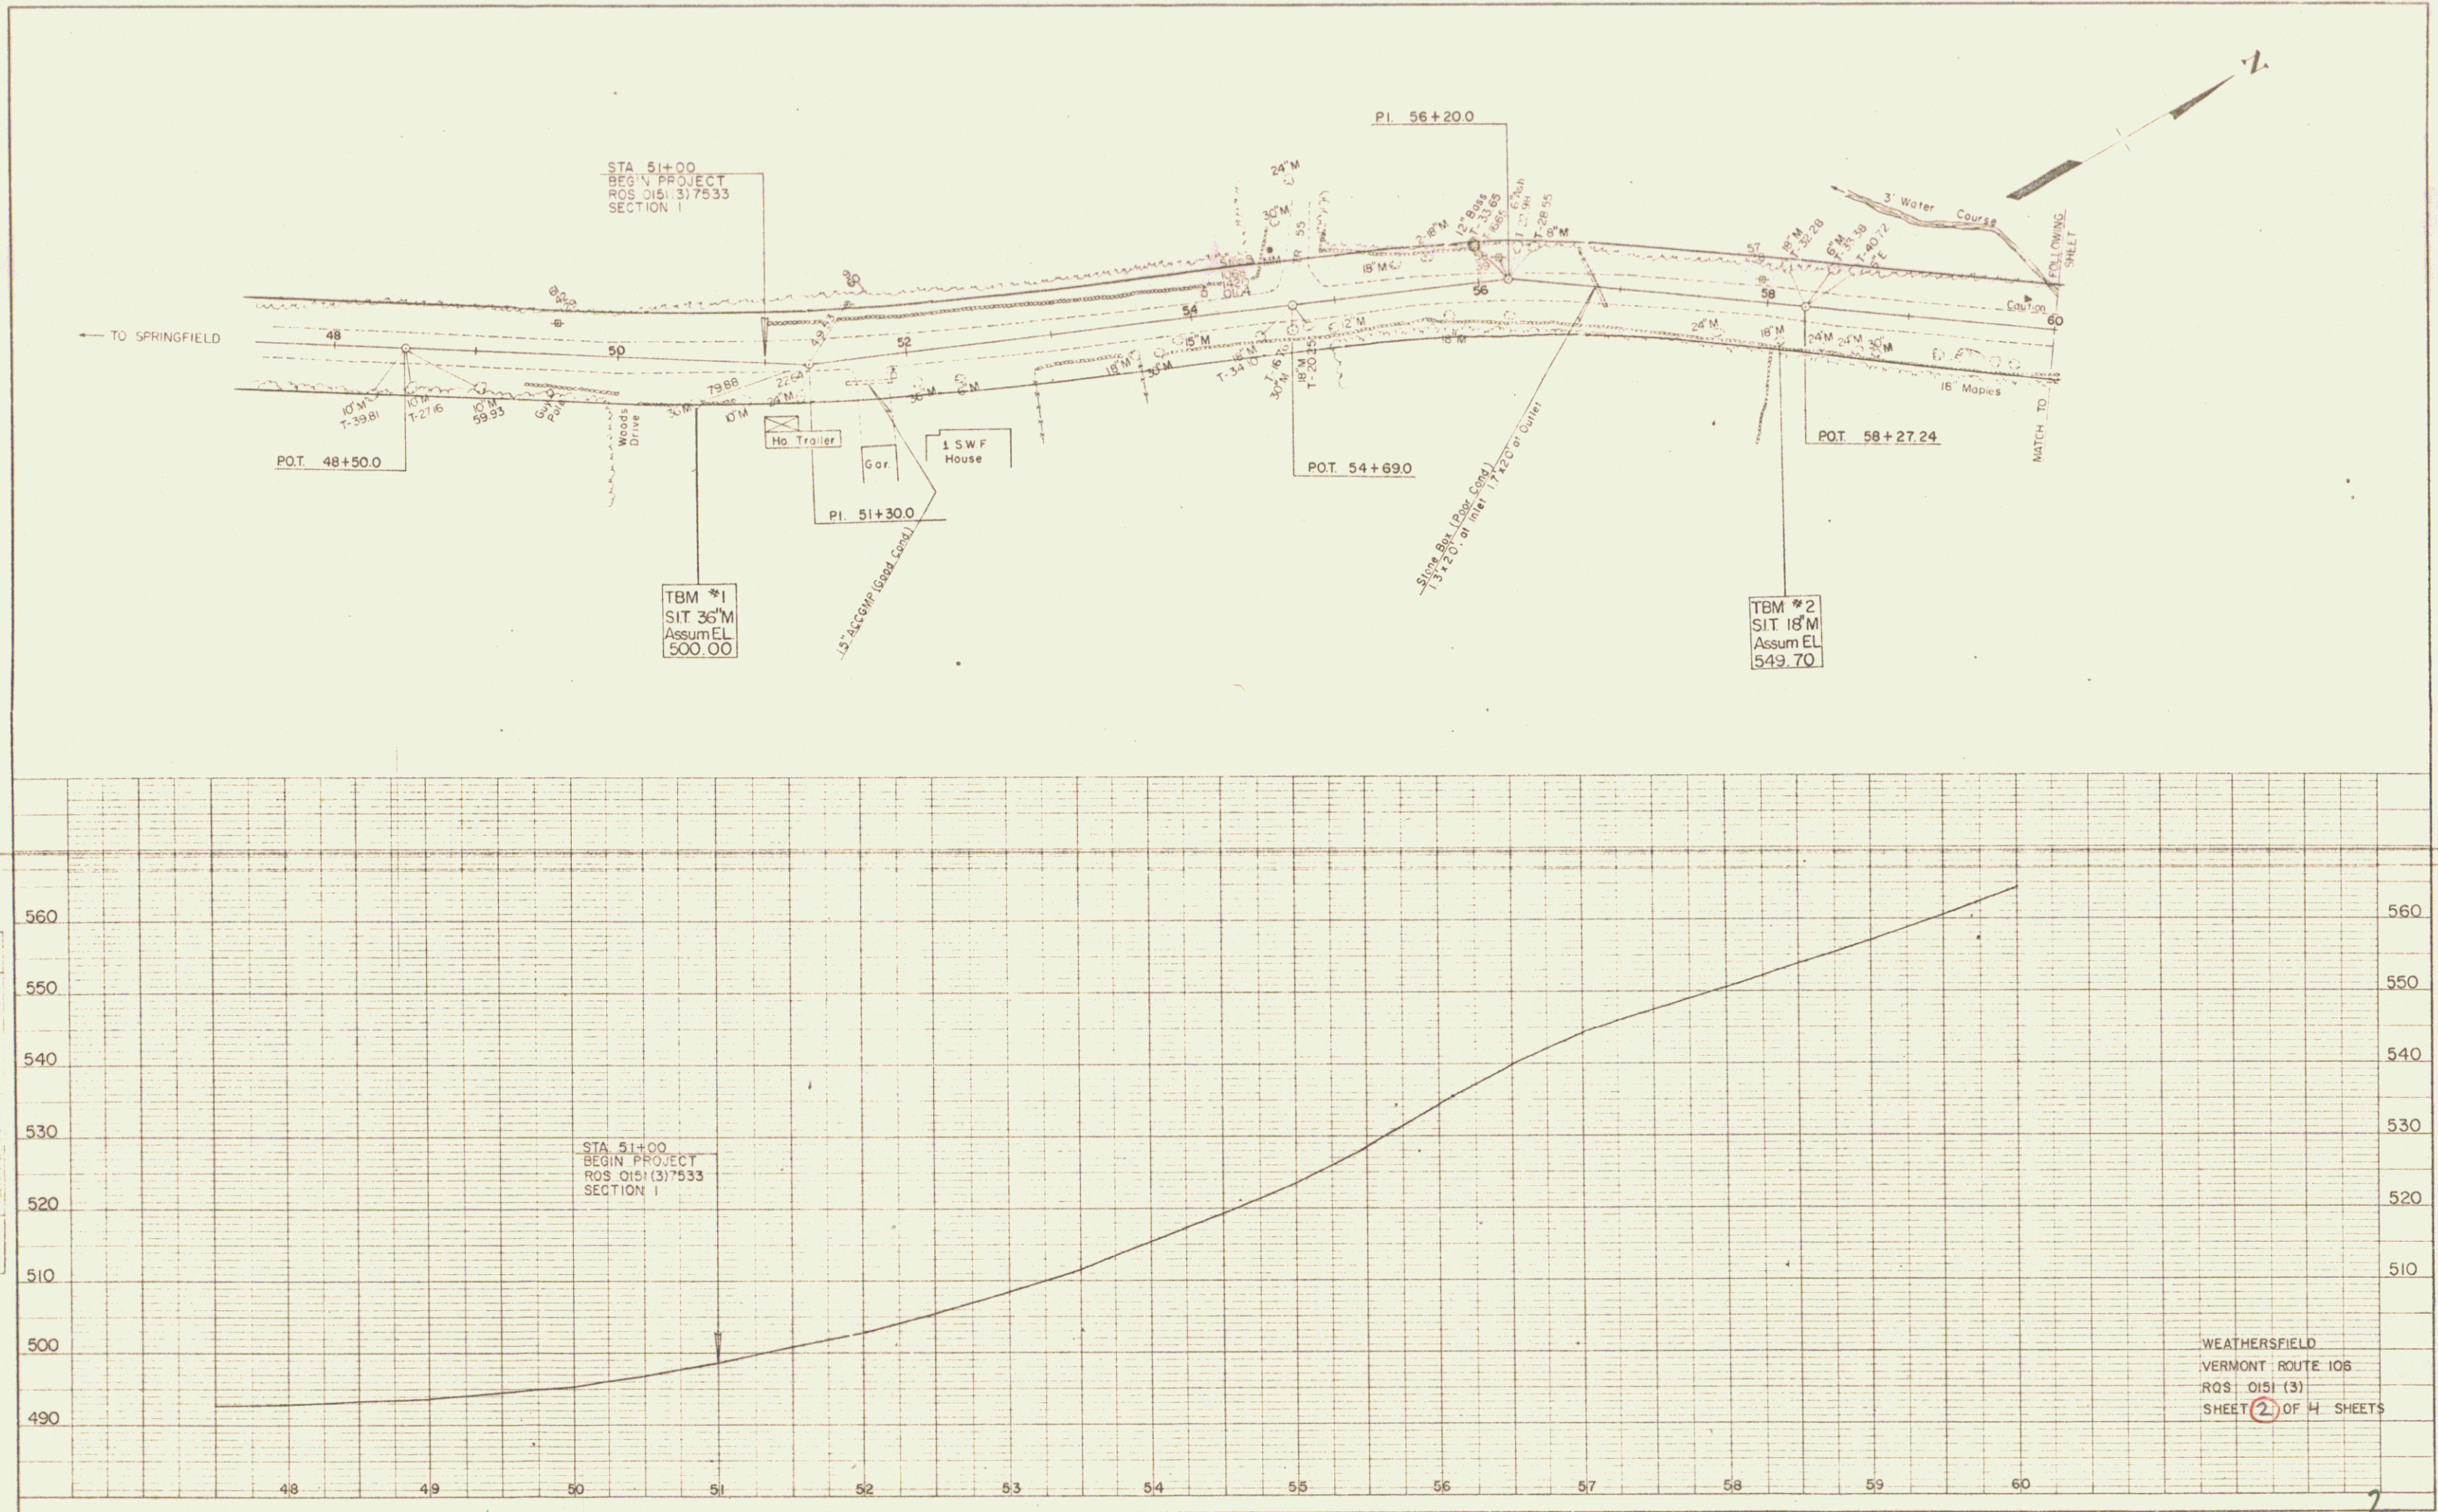

43