
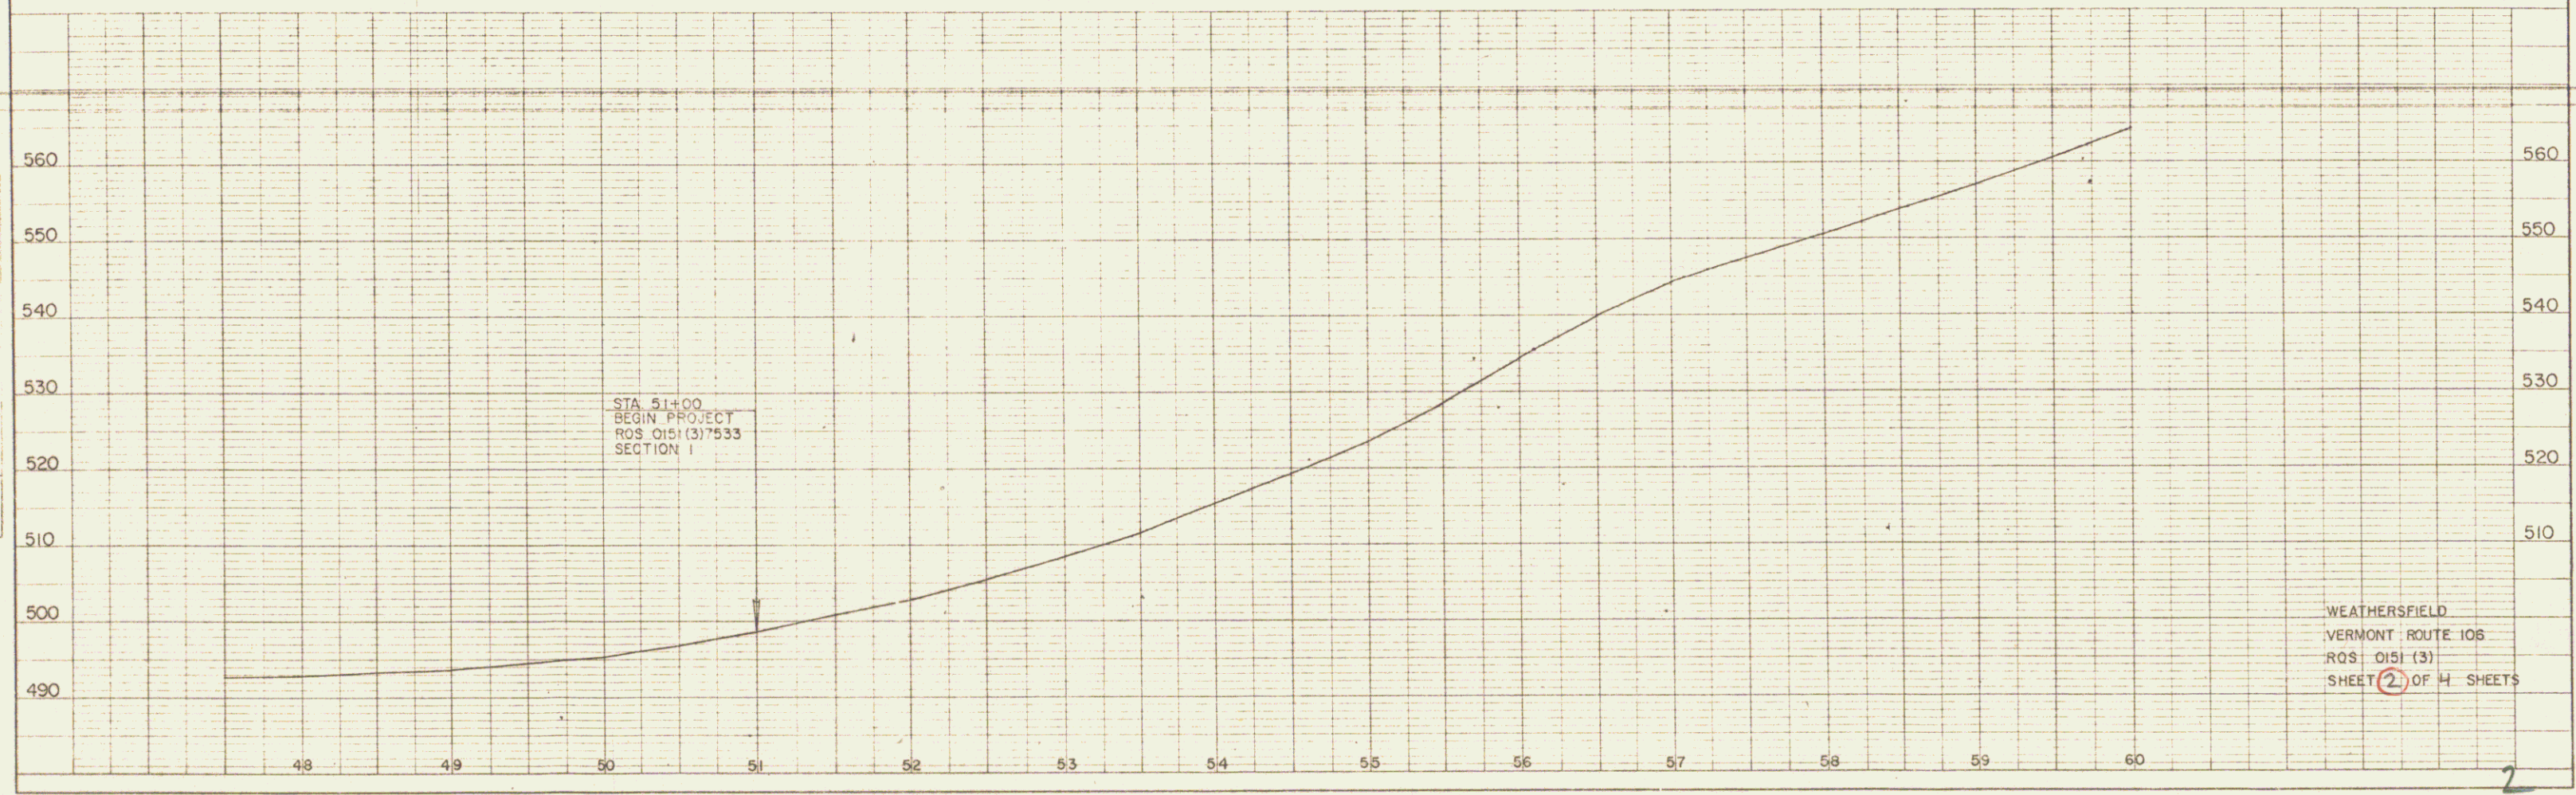





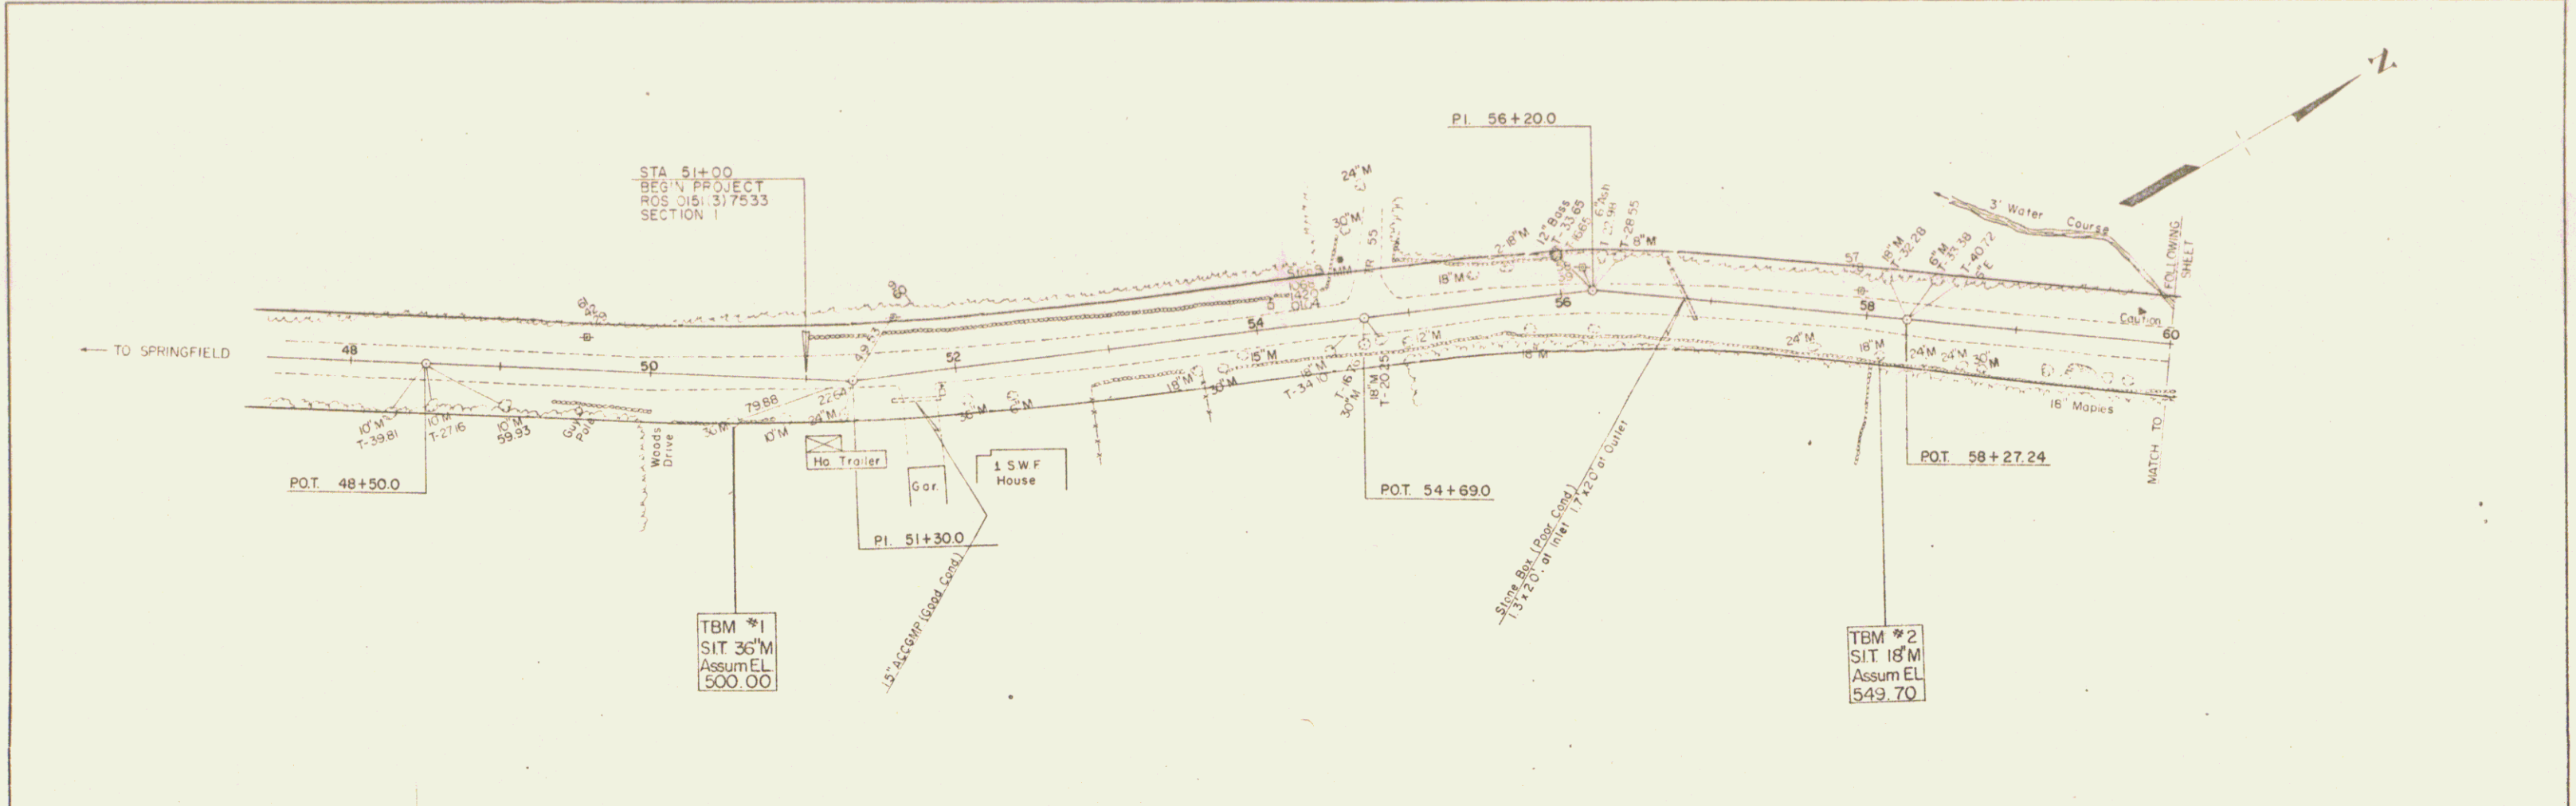


WEATHERSFIELD
 VERMONT ROUTE 106
 ROS 0151 (3)
 SHEET 2 OF 4 SHEETS

43



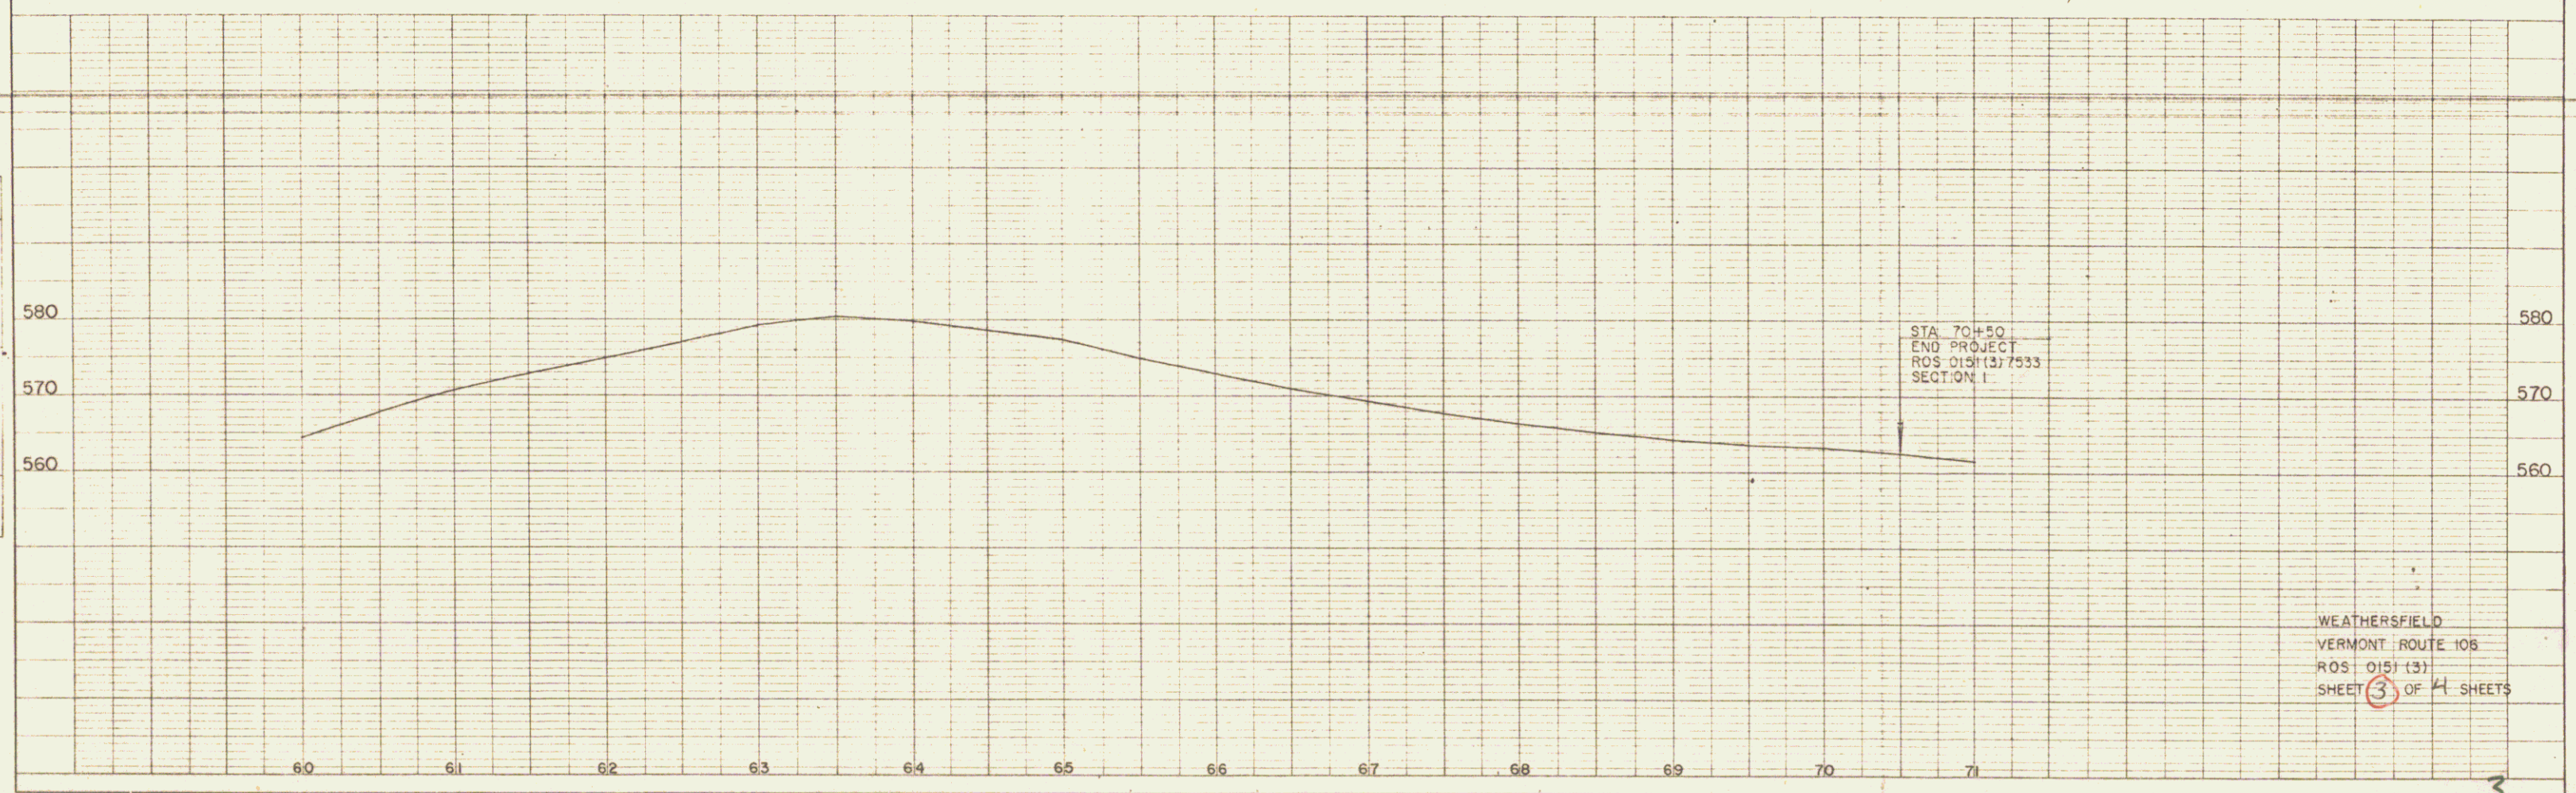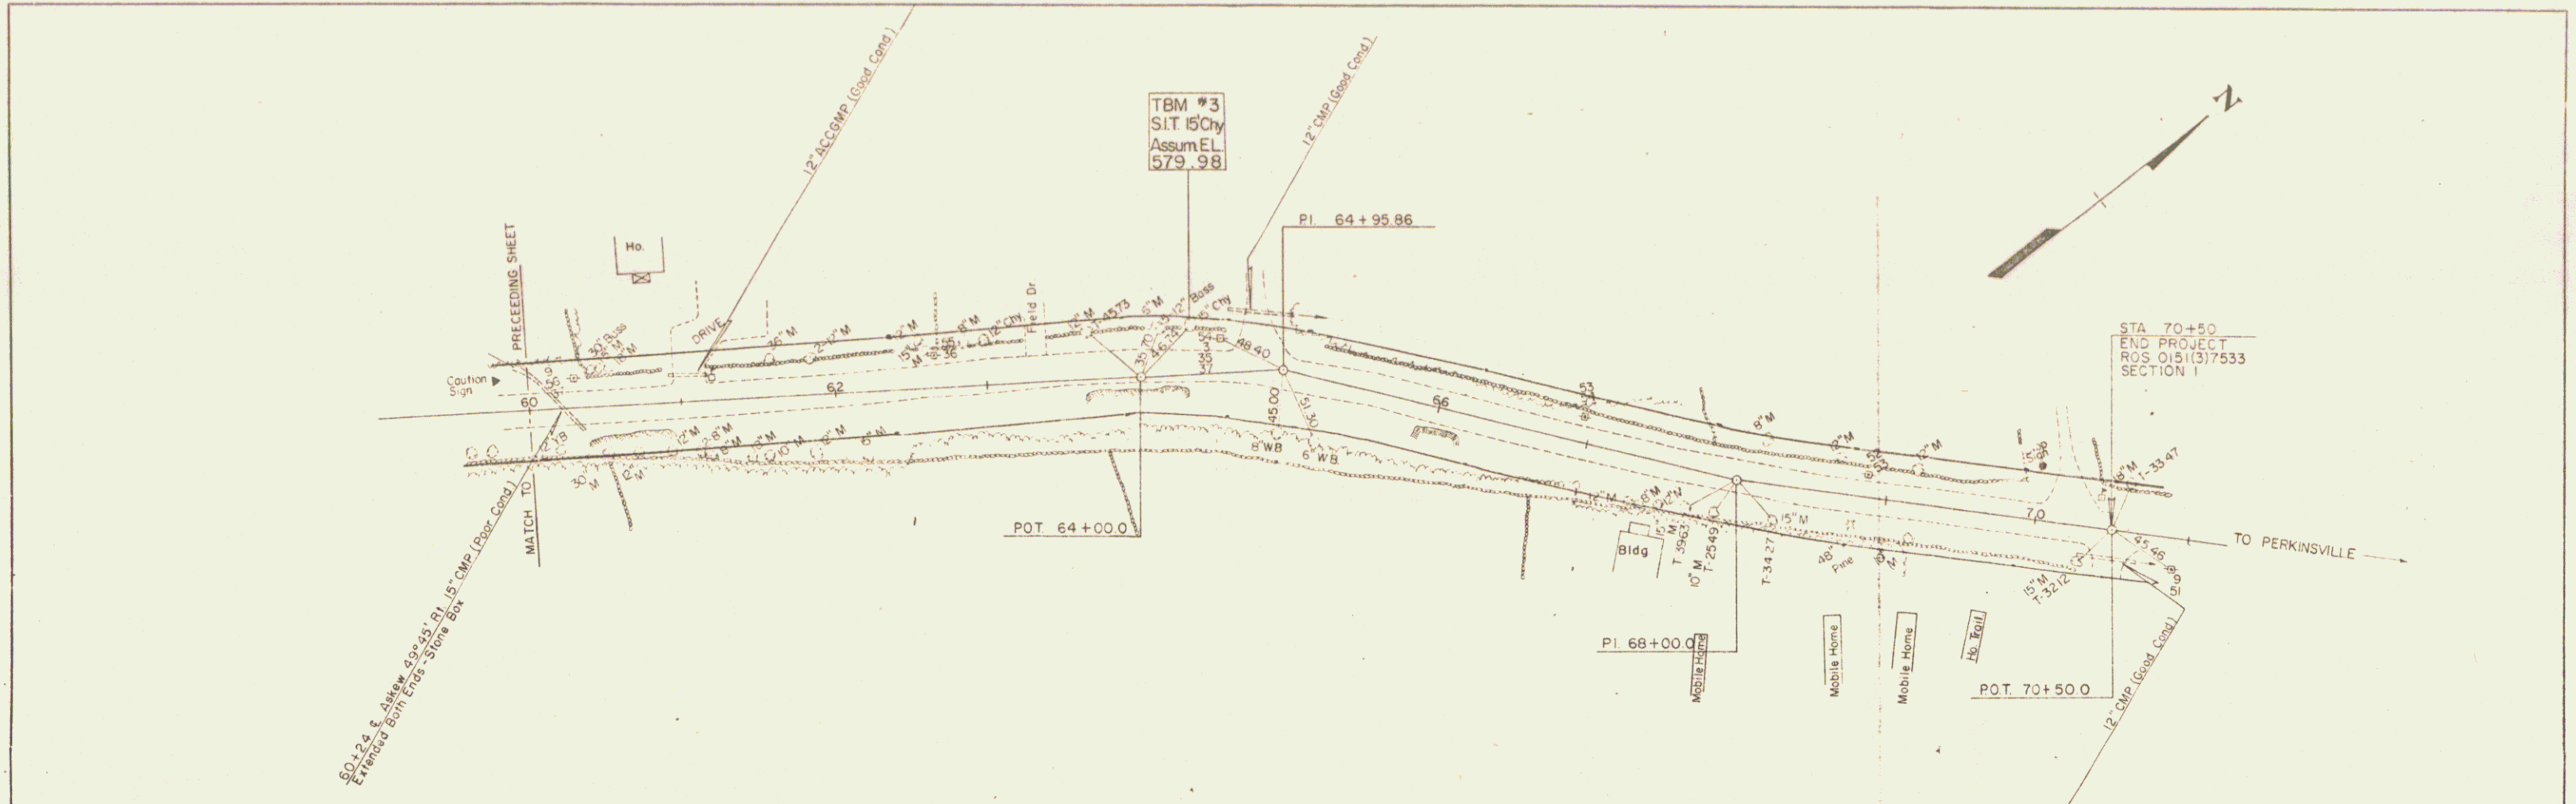

K&E PLATE 1, PLAN-PROFILE
 REEFIL & ESSER CO.

WEATHERSFIELD
 VERMONT ROUTE 106
 ROS 0151 (3)
 SHEET 3 OF 4 SHEETS

3

